


F.A. R.T.E.	SECTION	COUNTY	TOTAL SHEETS	SHEET NO.
57/64	(41-3)HBK	JEFFERSON	518	109
STA.	TO STA.			
FED. ROAD DIST. NO.	ILLINOIS FED. AID PROJECT			



PLAN	DATE
NO.	
BY	
CHECKED	
DATE	

PROFILE	DATE
NO.	
BY	
CHECKED	
DATE	

PLOT DATE = 03/22/2007 03:00 PM
 FILE NAME = I:\98963\98963\98963\TDOT_RAMP_C\98963R1.MXD
 USER NAME = JPD

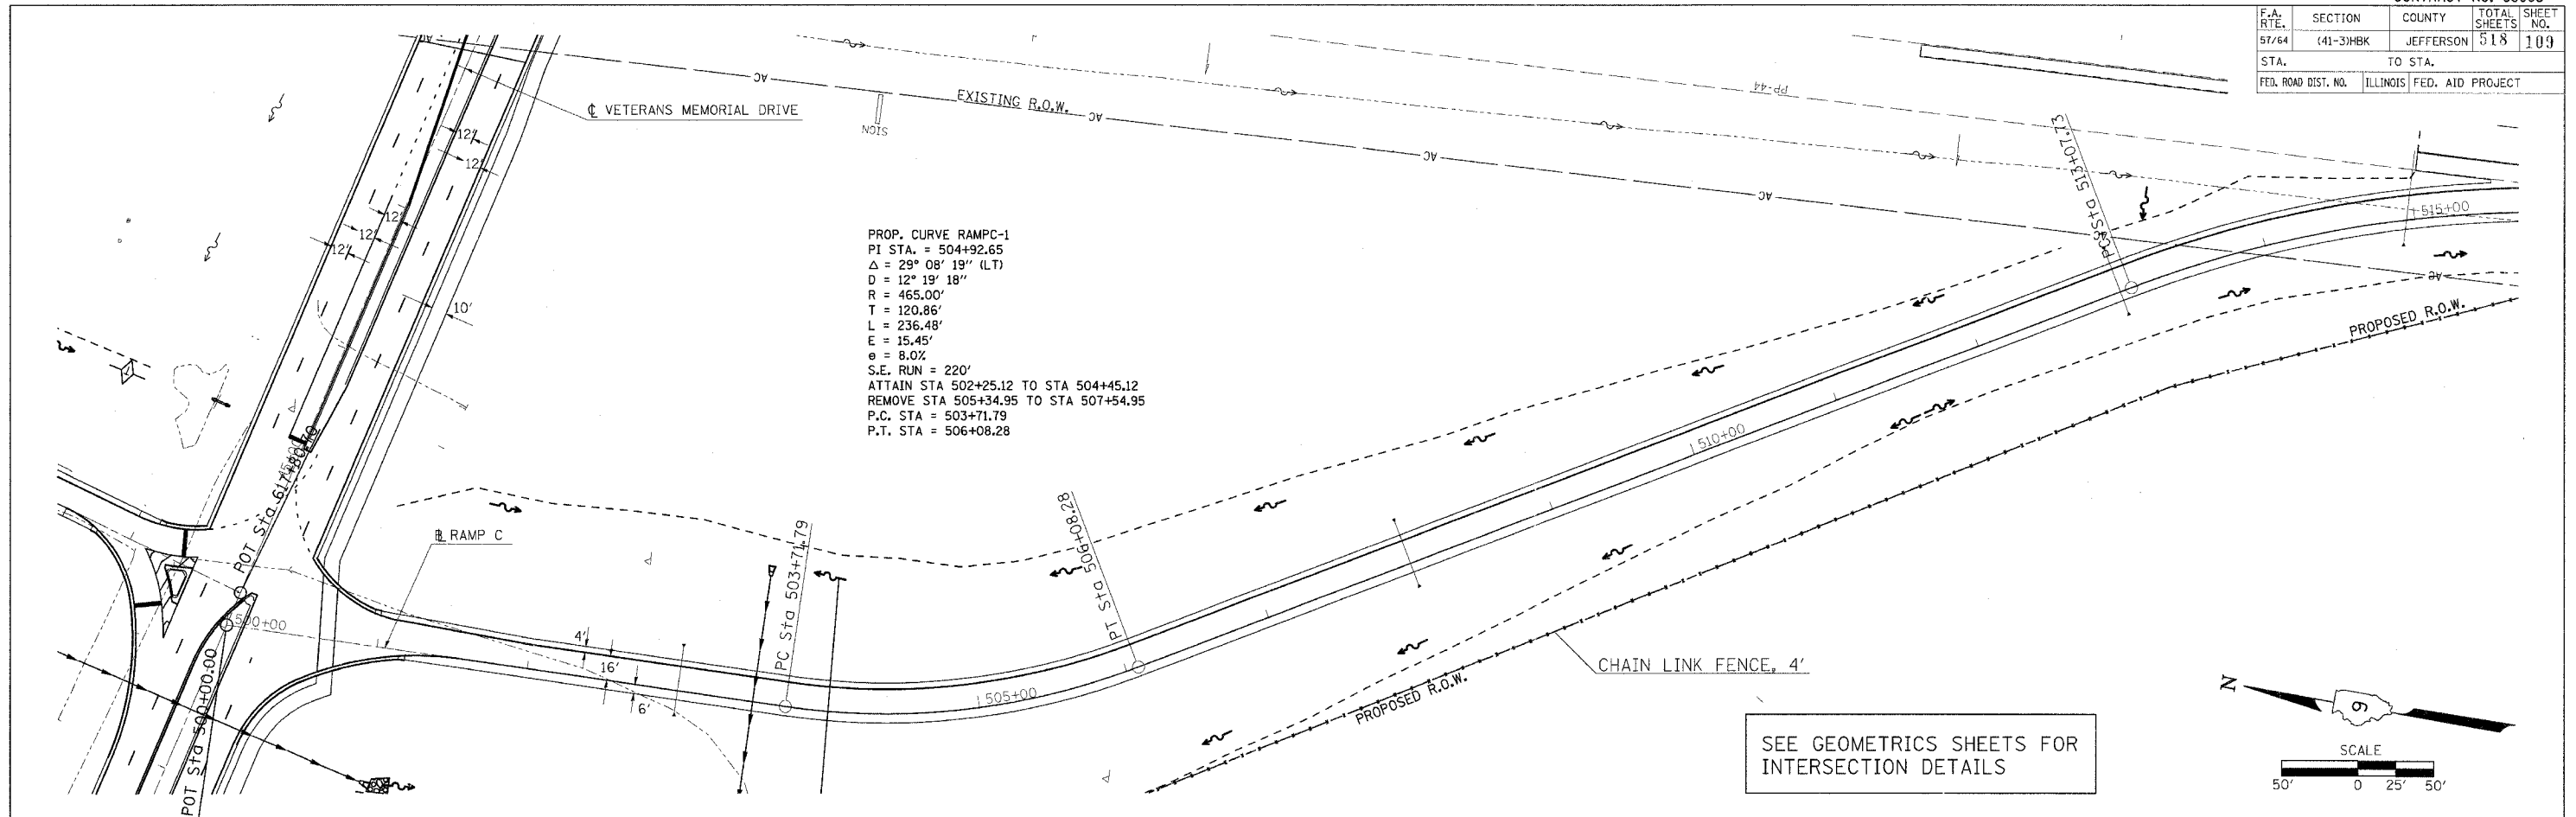

SEE GEOMETRICS SHEETS FOR INTERSECTION DETAILS

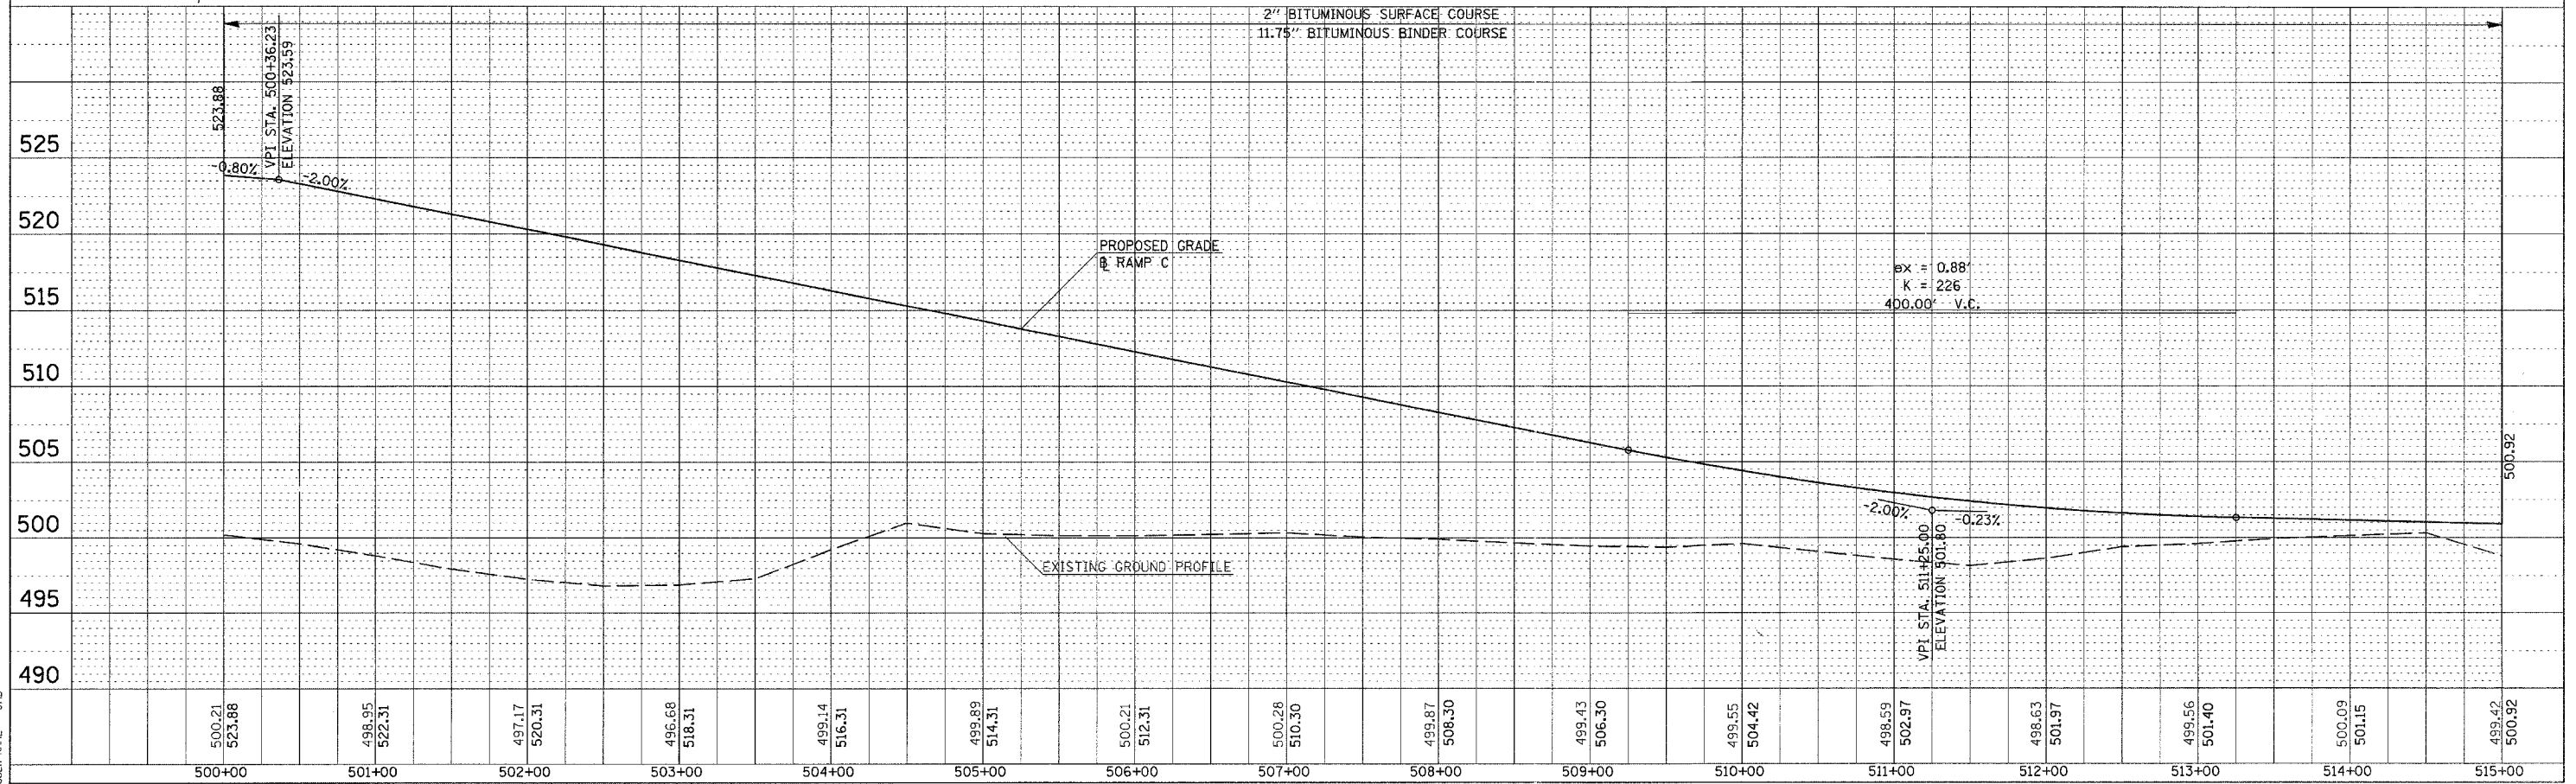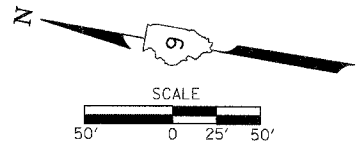

PLAN PROFILE RAMP C