


F.A. RTE.	SECTION	COUNTY	TOTAL SHEETS	SHEET NO.
57/64	(41-3)HBK	JEFFERSON	518	119
STA.		TO STA.		
FED. ROAD DIST. NO.	ILLINOIS	FED. AID PROJECT		

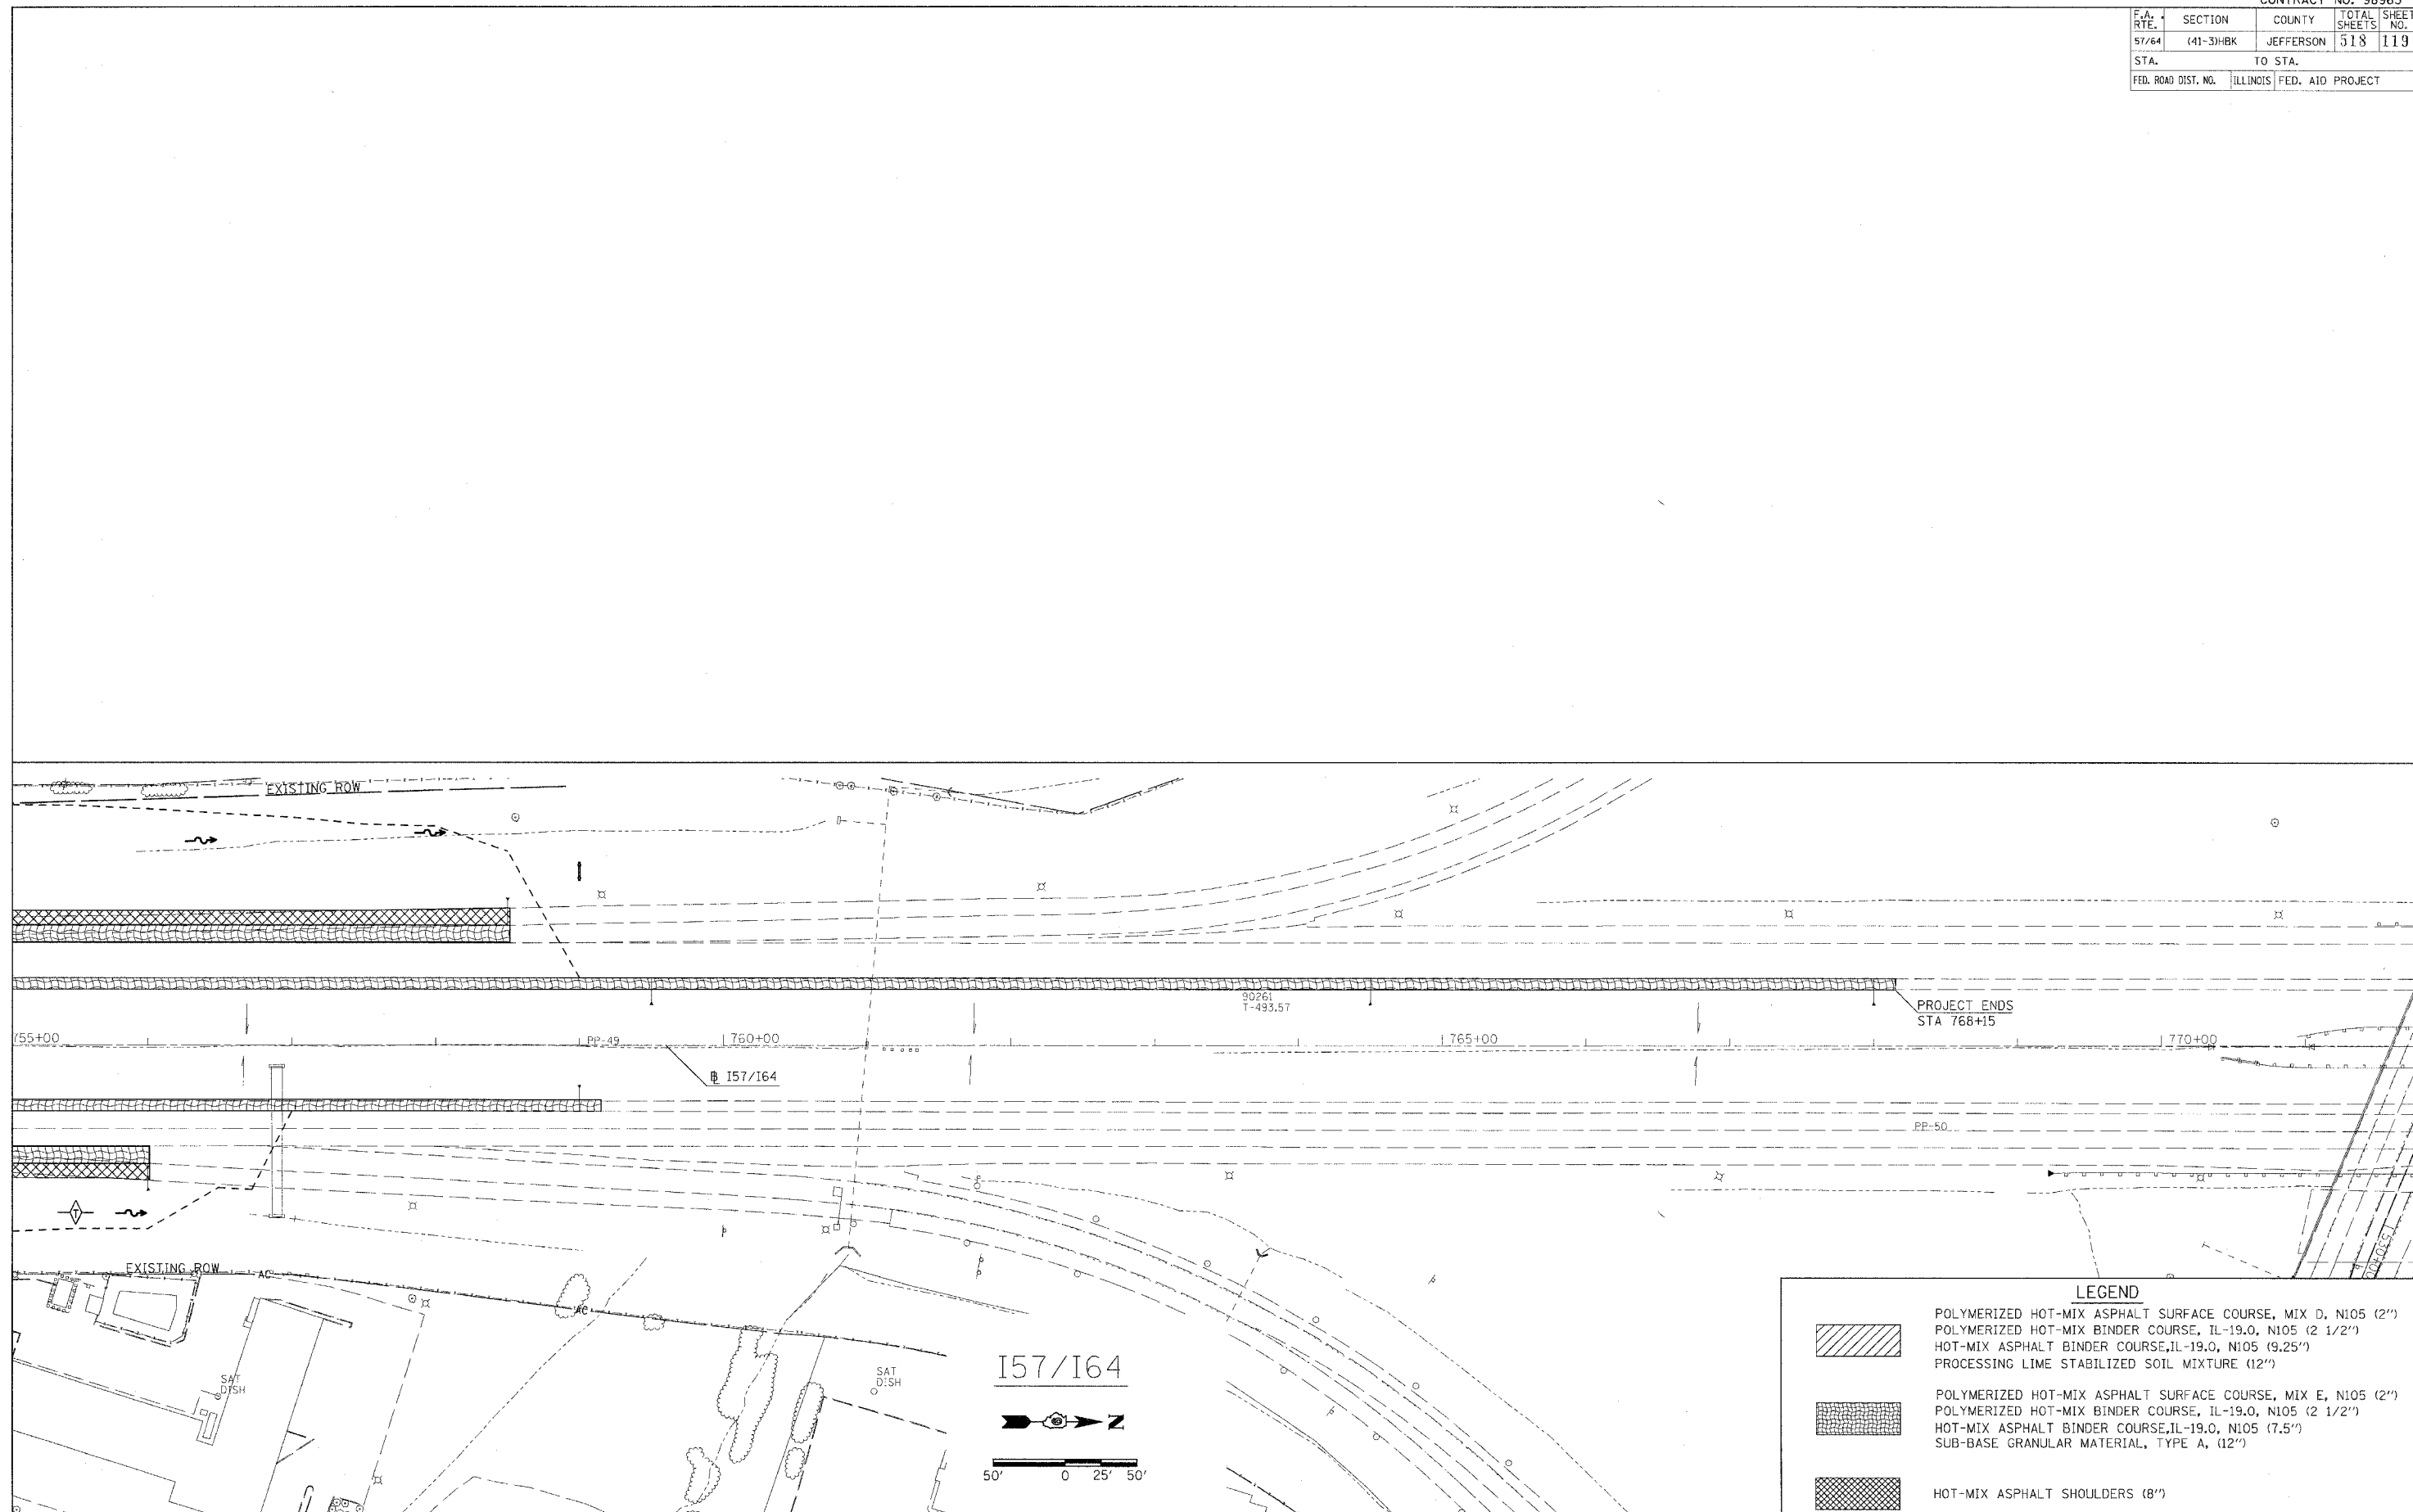

LEGEND

	POLYMERIZED HOT-MIX ASPHALT SURFACE COURSE, MIX D, N105 (2")
	POLYMERIZED HOT-MIX BINDER COURSE, IL-19.0, N105 (2 1/2")
	HOT-MIX ASPHALT BINDER COURSE, IL-19.0, N105 (9.25")
	PROCESSING LIME STABILIZED SOIL MIXTURE (12")
	POLYMERIZED HOT-MIX ASPHALT SURFACE COURSE, MIX E, N105 (2")
	POLYMERIZED HOT-MIX BINDER COURSE, IL-19.0, N105 (2 1/2")
	HOT-MIX ASPHALT BINDER COURSE, IL-19.0, N105 (7.5")
	SUB-BASE GRANULAR MATERIAL, TYPE A, (12")
	HOT-MIX ASPHALT SHOULDERS (8")

PLOT DATE = 03/21/2007 08:10 AM
 FILE NAME = I:\98\03\982219\DOT_RAPPS\I57I64.mxd
 PLOT SCALE = 1/8" = 100'
 USER NAME = [unclear]