
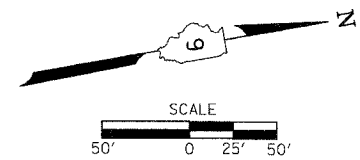




| F.A. RTE. | SECTION | COUNTY | TOTAL SHEETS | SHEET NO. |
|--------------|-----------|---|--------------|-----------|
| 57/64 | (41-3)HBK | JEFFERSON | 518 | 123 |
| STA. TO STA. | | FED. ROAD DIST. NO. ILLINOIS FED. AID PROJECT | | |

| | | |
|---------------------|------------|-------|
| PLAN | SUBMITTED | DATE |
| NO. _____ | BY _____ | _____ |
| NOTE BOOK NO. _____ | DATE _____ | _____ |
| DATE _____ | BY _____ | _____ |

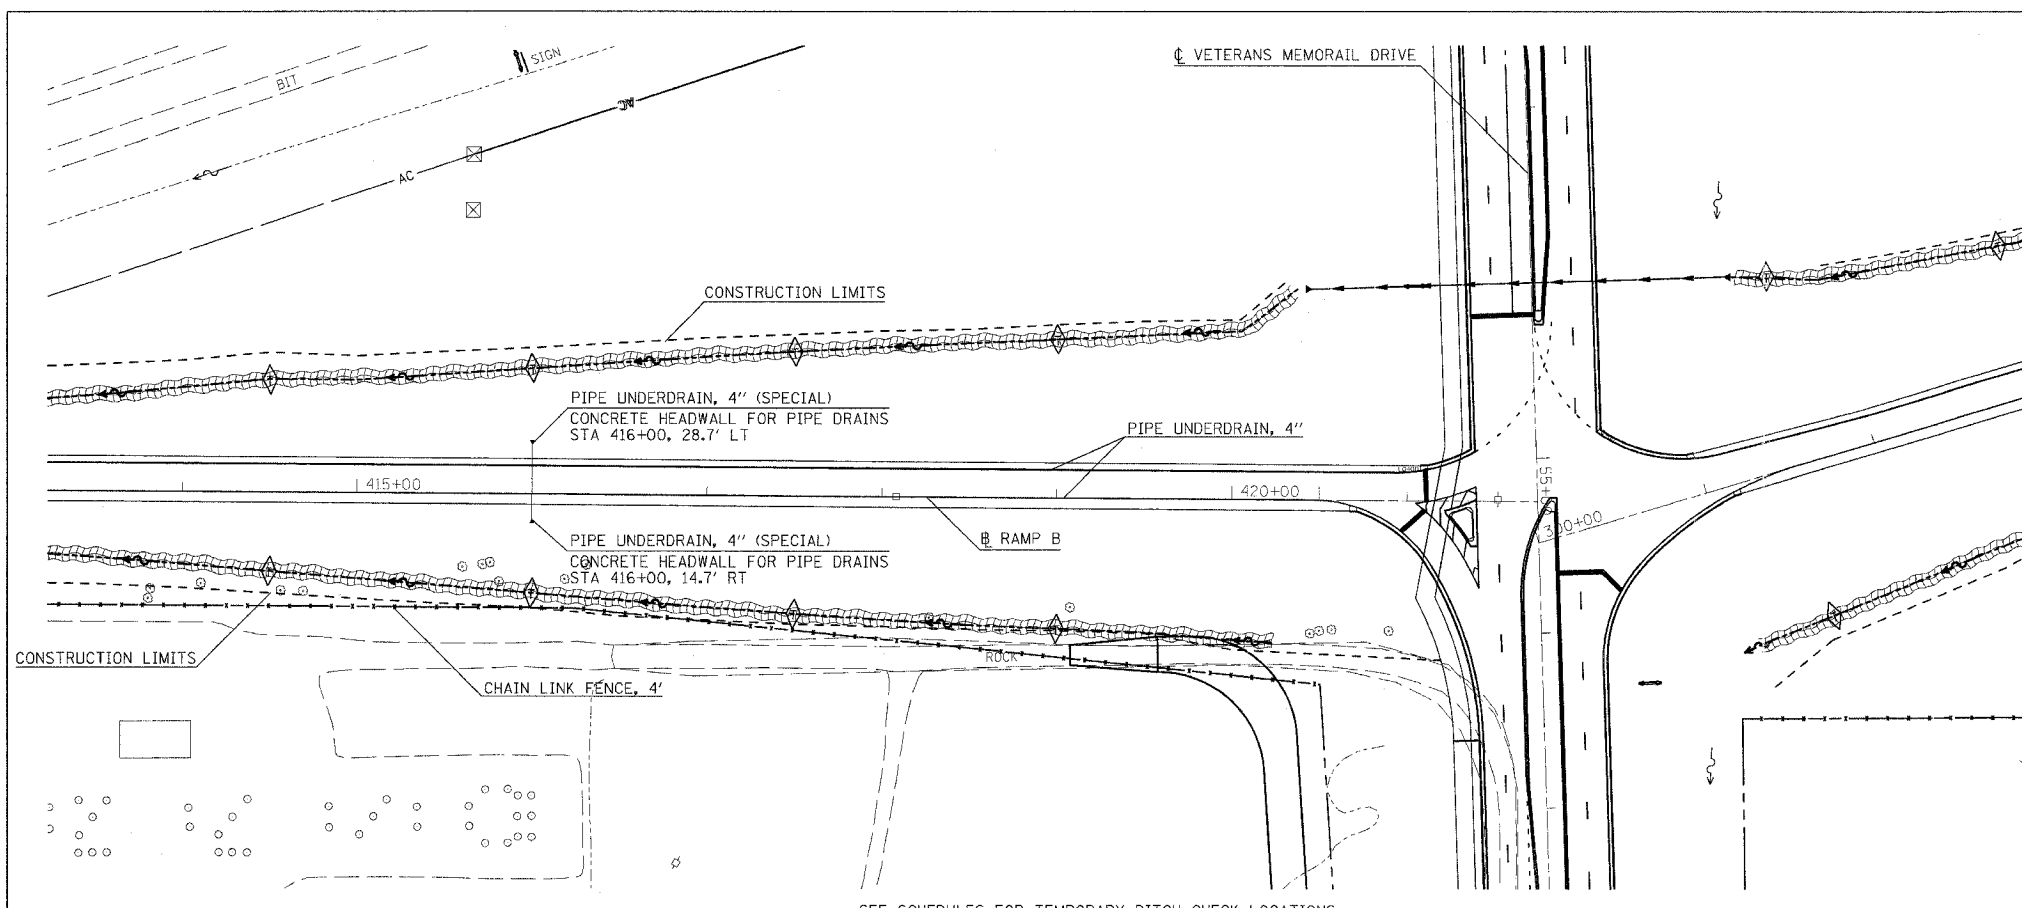

SEE SCHEDULES FOR TEMPORARY DITCH CHECK LOCATIONS

| | | |
|---------------------|------------|-------|
| PROFILE | SUBMITTED | DATE |
| NO. _____ | BY _____ | _____ |
| NOTE BOOK NO. _____ | DATE _____ | _____ |
| DATE _____ | BY _____ | _____ |

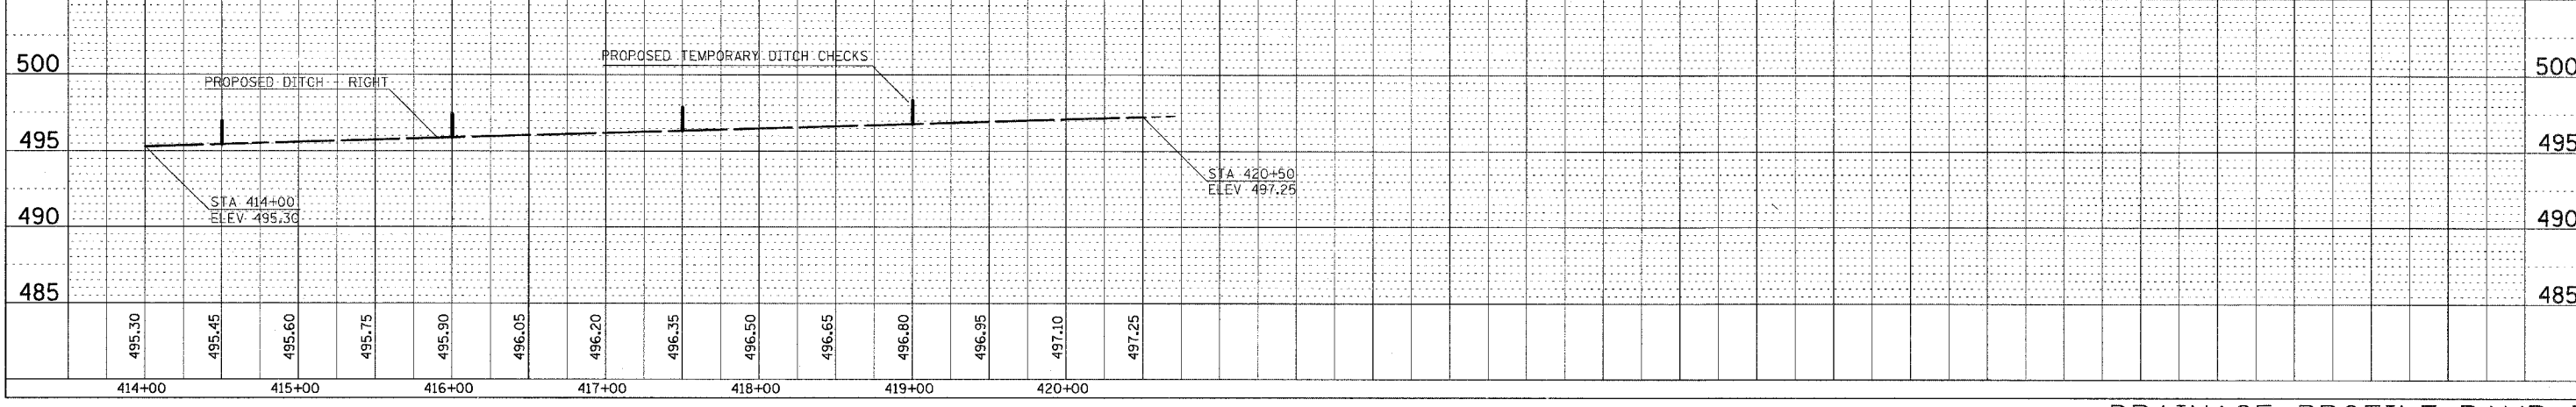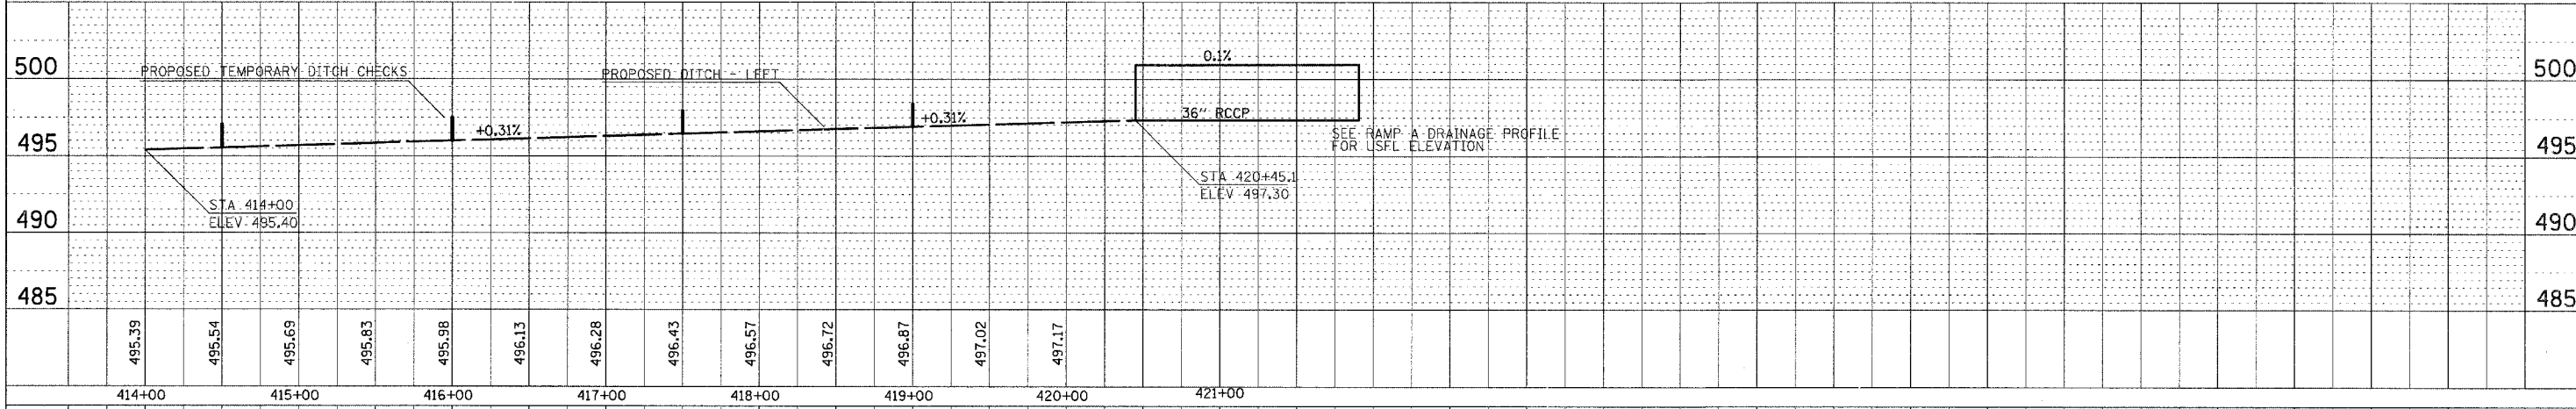

PLT DATE = 8/22/2007 02:32 PM
FILE NAME = I:\98963\98963\DOT\98963\98963.dwg
USER NAME = RL

DRAINAGE PROFILE-RAMP B