
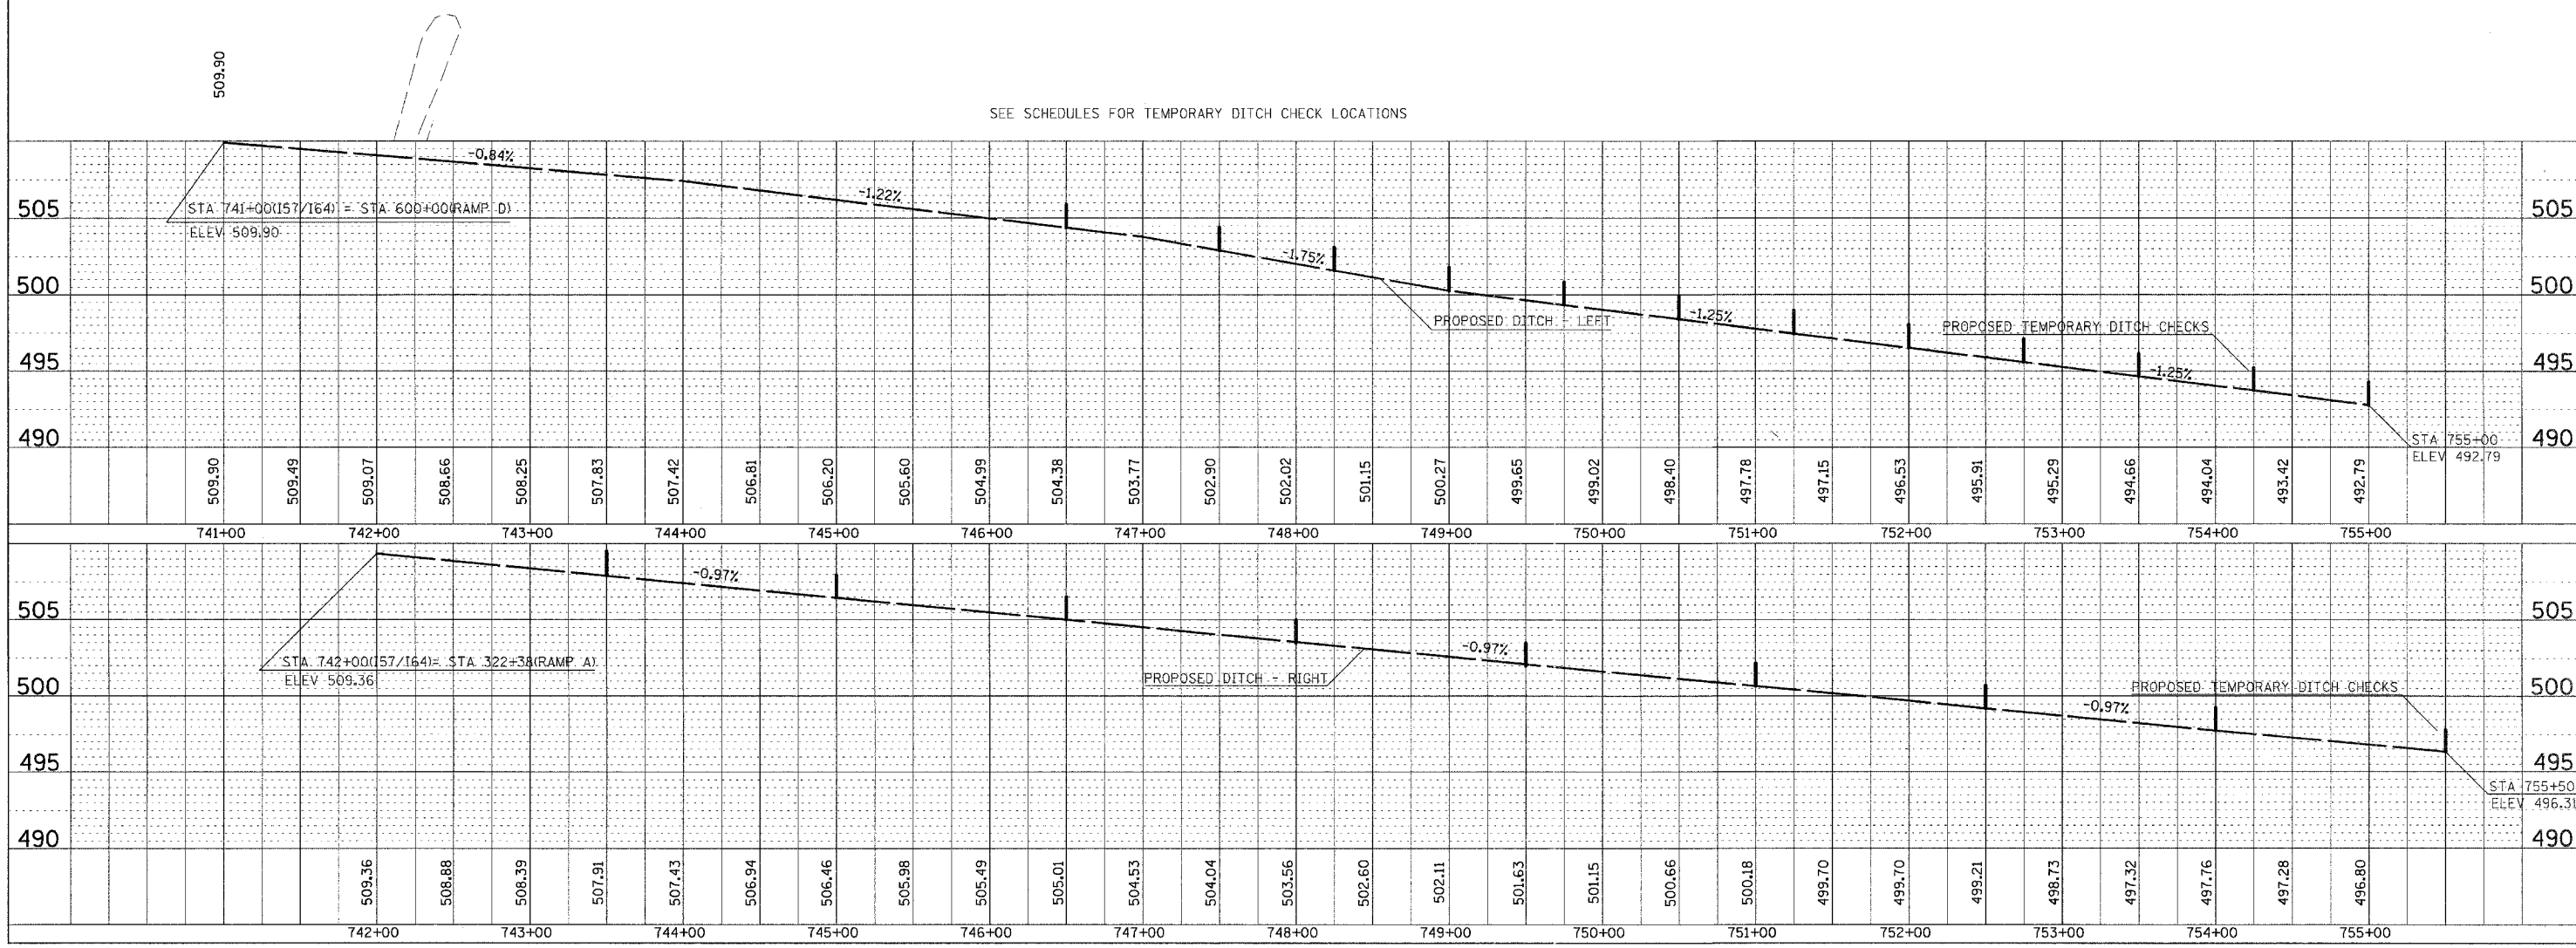


F.A. RTE.	SECTION	COUNTY	TOTAL SHEETS	SHEET NO.
57/64	(41-3)HBK	JEFFERSON	518	128
STA.		TO STA.		
FED. ROAD DIST. NO.		ILLINOIS FED. AID PROJECT		

DATE	BY	DESCRIPTION

DATE	BY	DESCRIPTION

PLOT DATE = 03/21/2007 09:13 AM
 FILE NAME = I:\19\p04\98963\98963\DOT\RAMPS\I57/164\I57/164.DWG
 PLOT SCALE = 1"=50.0000' / IN.
 USER NAME = K.P.

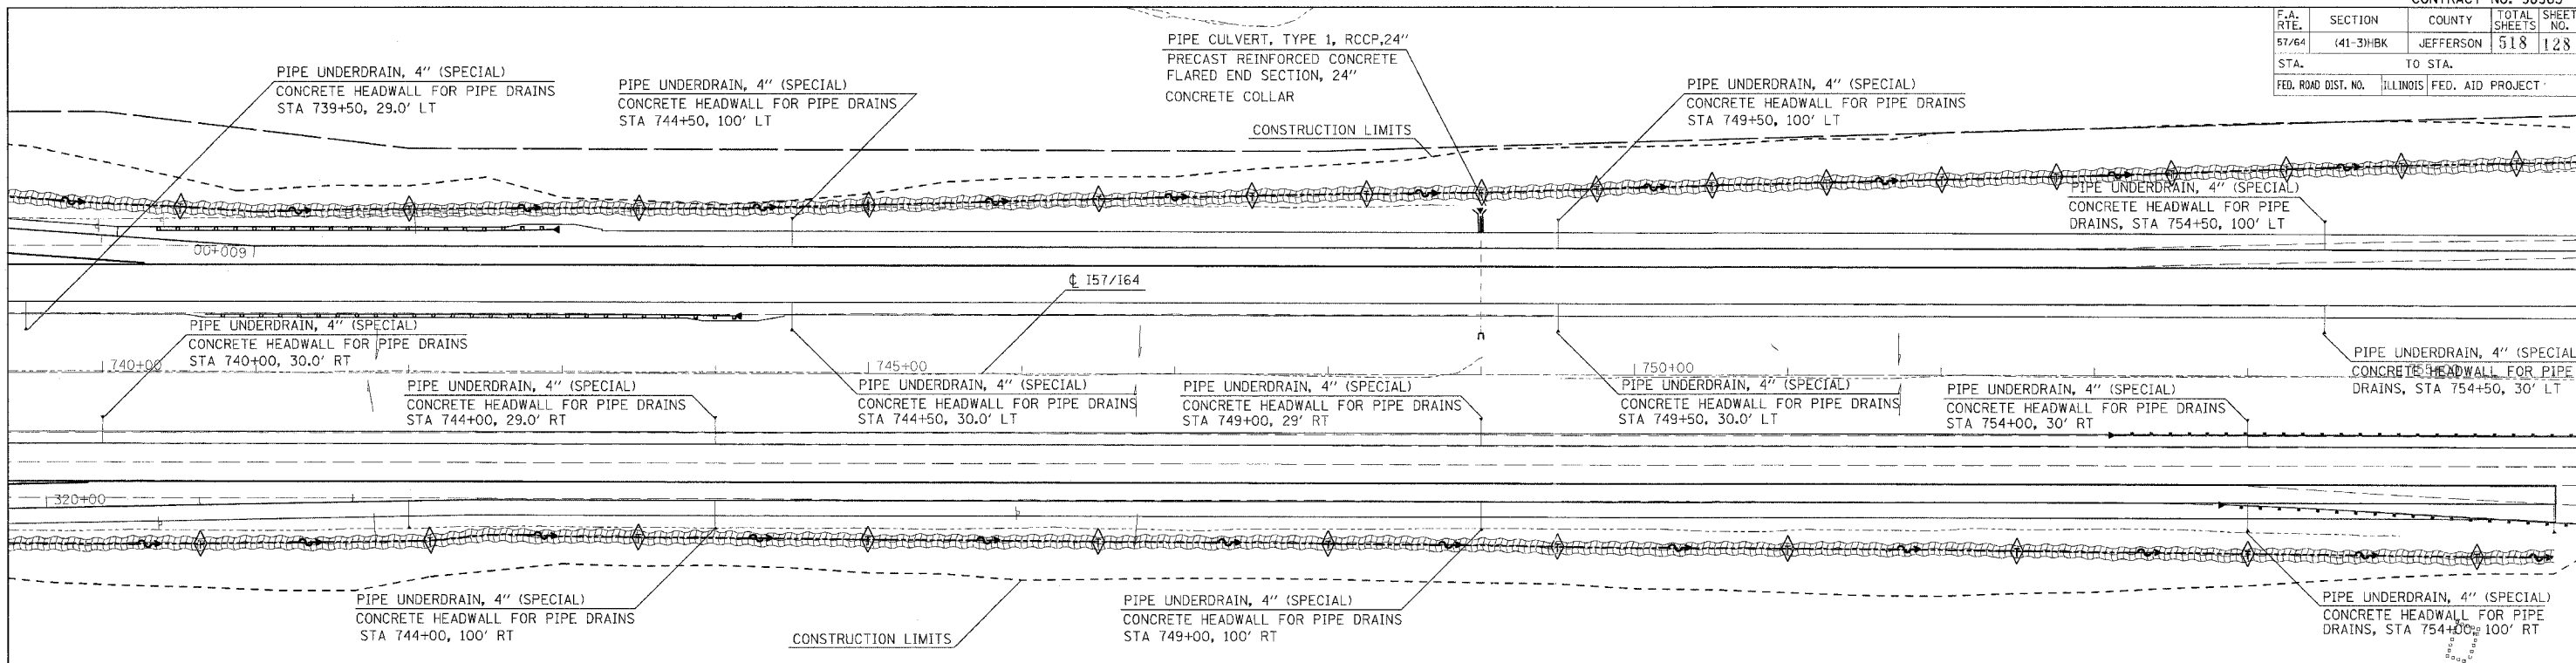

DRAINAGE PROFILE-I57/164