


PLAN
 REVISIONS
 BY DATE
 ALIGNMENT CHECKED
 PLOTTED
 NOTE BOOK NO. _____
 PADD FILE NAME _____

PROFILE
 REVISIONS
 BY DATE
 NOTE BOOK NO. _____
 GRADES CHECKED
 PLOTTED
 STAKE PLACEMENT NOTATIONS CHECKED
 FILE NAME _____

03/21/2007 08:38 AM
 A:\98\003\98020\98\Road\Subgr\VG\01_001.dwg

LAYOUT RLT 03/01/04
 DRAWN JEO 03/25/04
 REVIEWED M.T.W. 03/22/07

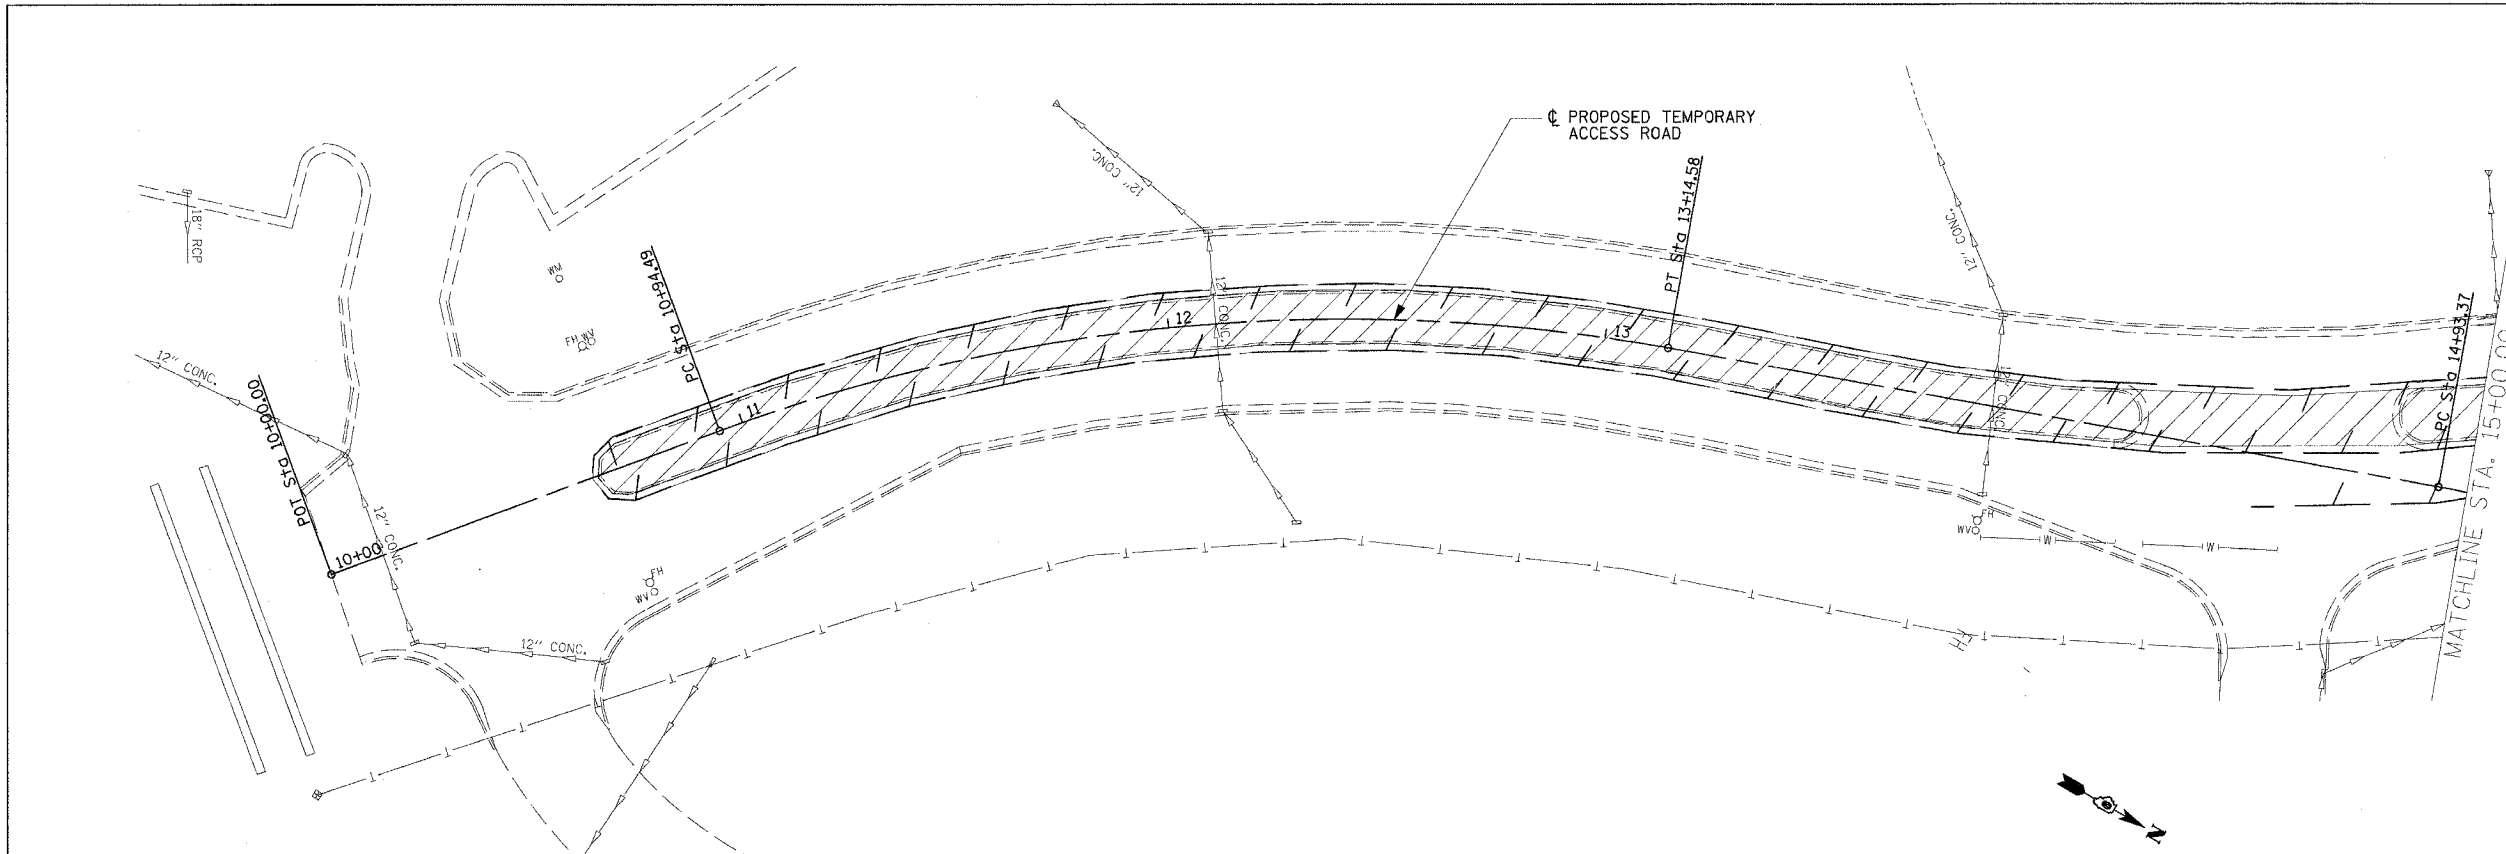

COORDINATE TABLE

☉ PROPOSED TEMPORARY ACCESS RD.

| PNT | CURVE NAME | STATION | NORTHING | EASTING |
|-----|------------|----------|------------|------------|
| POT | | 10+00.00 | 594615.386 | 809952.394 |
| PC | ACROAD-1 | 10+94.49 | 594675.226 | 809879.265 |
| PT | ACROAD-1 | 12+07.20 | 594746.604 | 809792.036 |
| PT | ACROAD-1 | 13+14.58 | 594852.347 | 809753.020 |
| PC | ACROAD-2 | 14+93.37 | 595020.086 | 809691.131 |
| PT | ACROAD-2 | 15+49.73 | 595072.957 | 809671.623 |
| PT | ACROAD-2 | 16+04.79 | 595129.304 | 809672.632 |
| POT | | 17+54.65 | 595279.147 | 809675.316 |

