
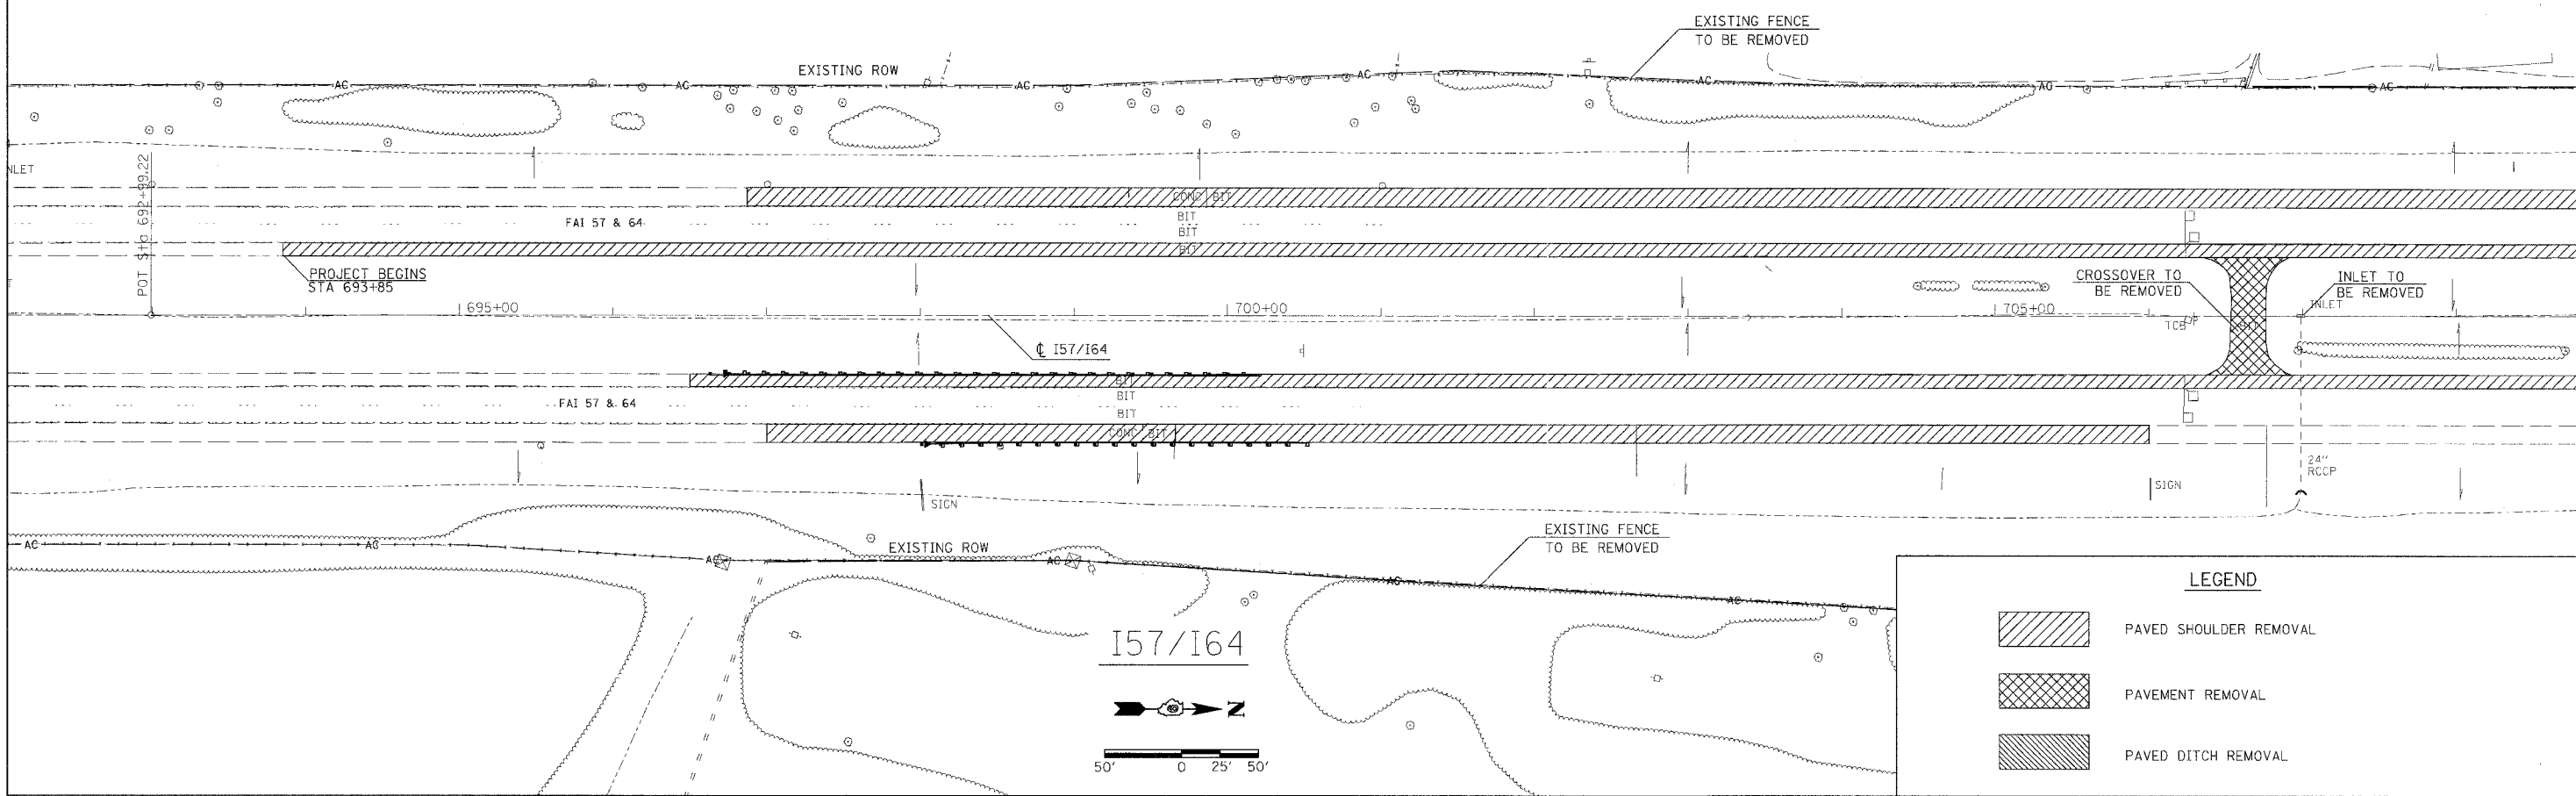


F.A. RTE.	SECTION	COUNTY	TOTAL SHEETS	SHEET NO.
57/64	41-3WBK	JEFFERSON	518	144
STA.		TO STA.		
FED. ROAD DIST. NO.		ILLINOIS FED. AID PROJECT		

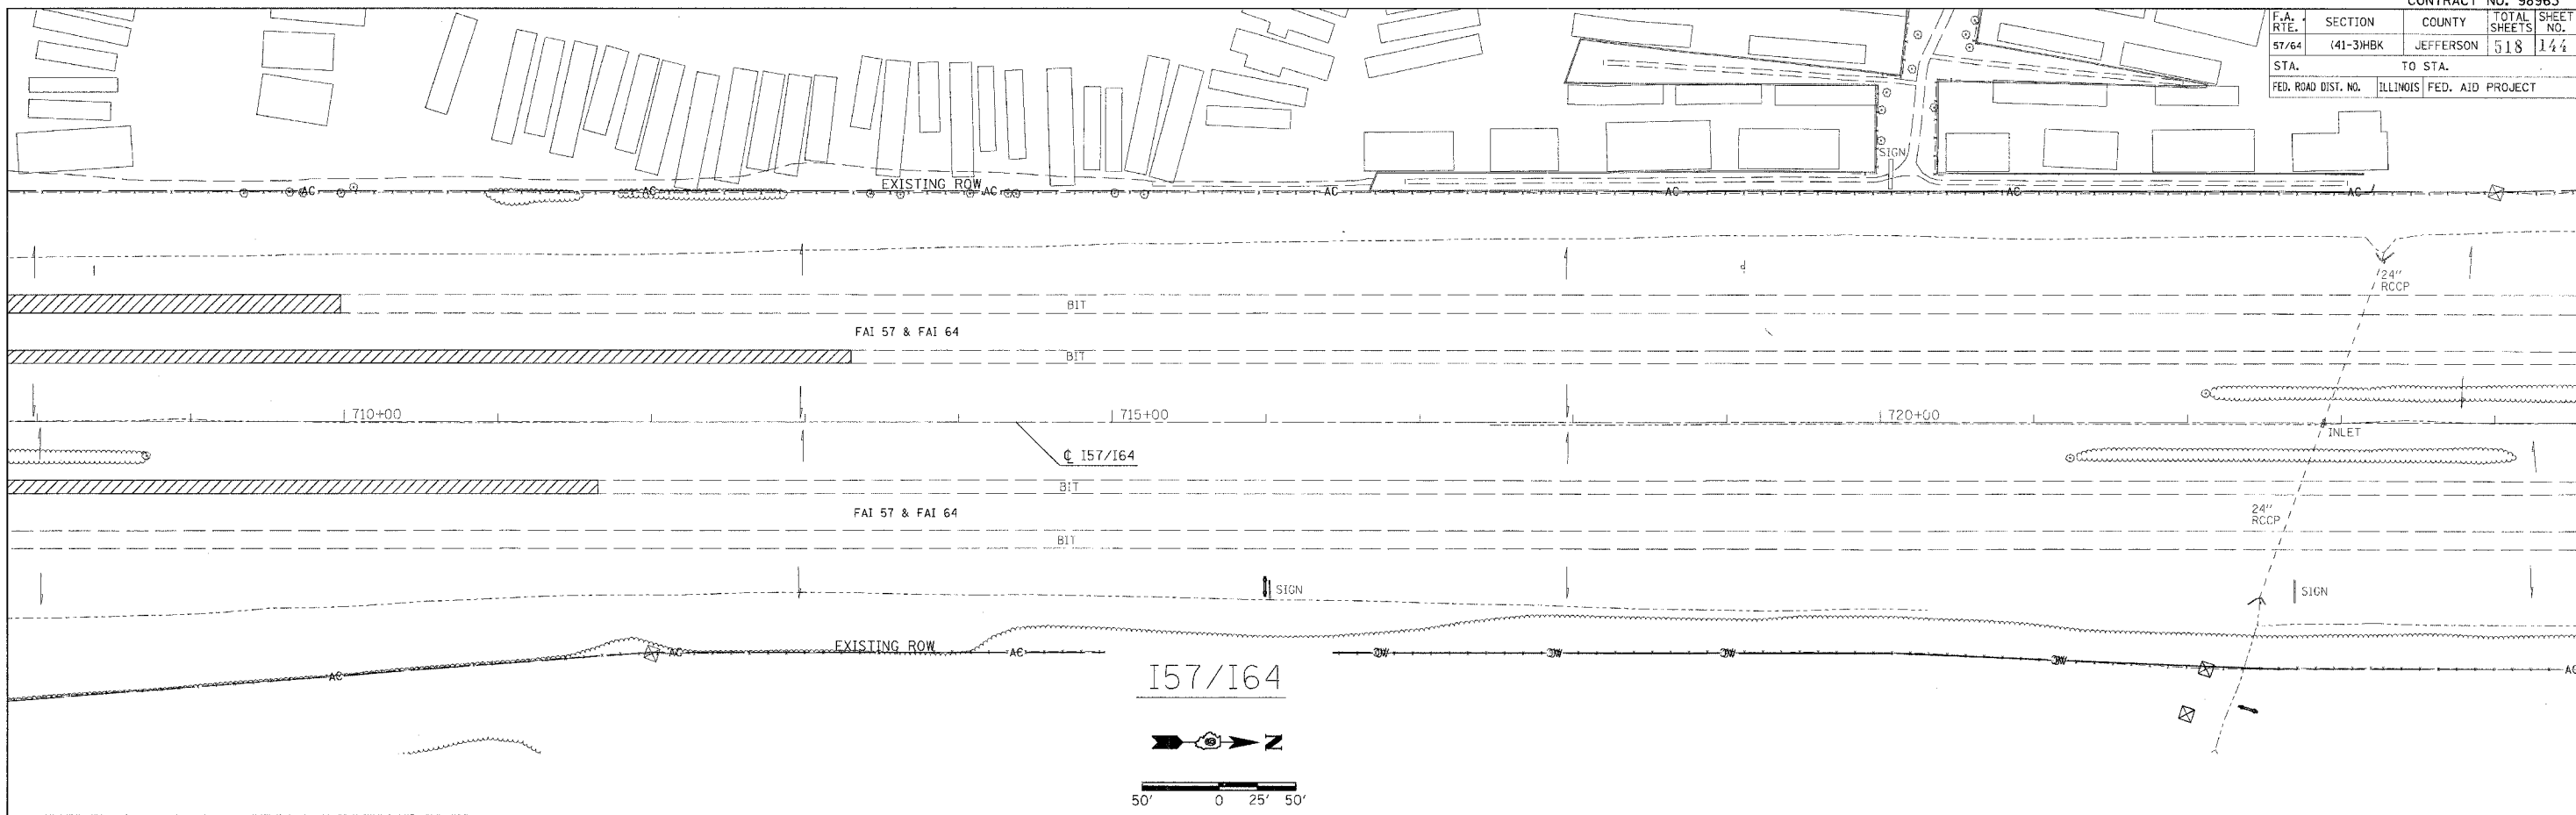

PLOT DATE = 83.11.2887.0618 AM
 PLOT SCALE = 1/8" = 20'
 USER NAME = Kst