



F.A. RTE.	SECTION	COUNTY	TOTAL SHEETS	SHEET NO.
57/64	(41-3)HBK	JEFFERSON	518	146
STA.		TO STA.		
FED. ROAD DIST. NO.		ILLINOIS FED. AID PROJECT		

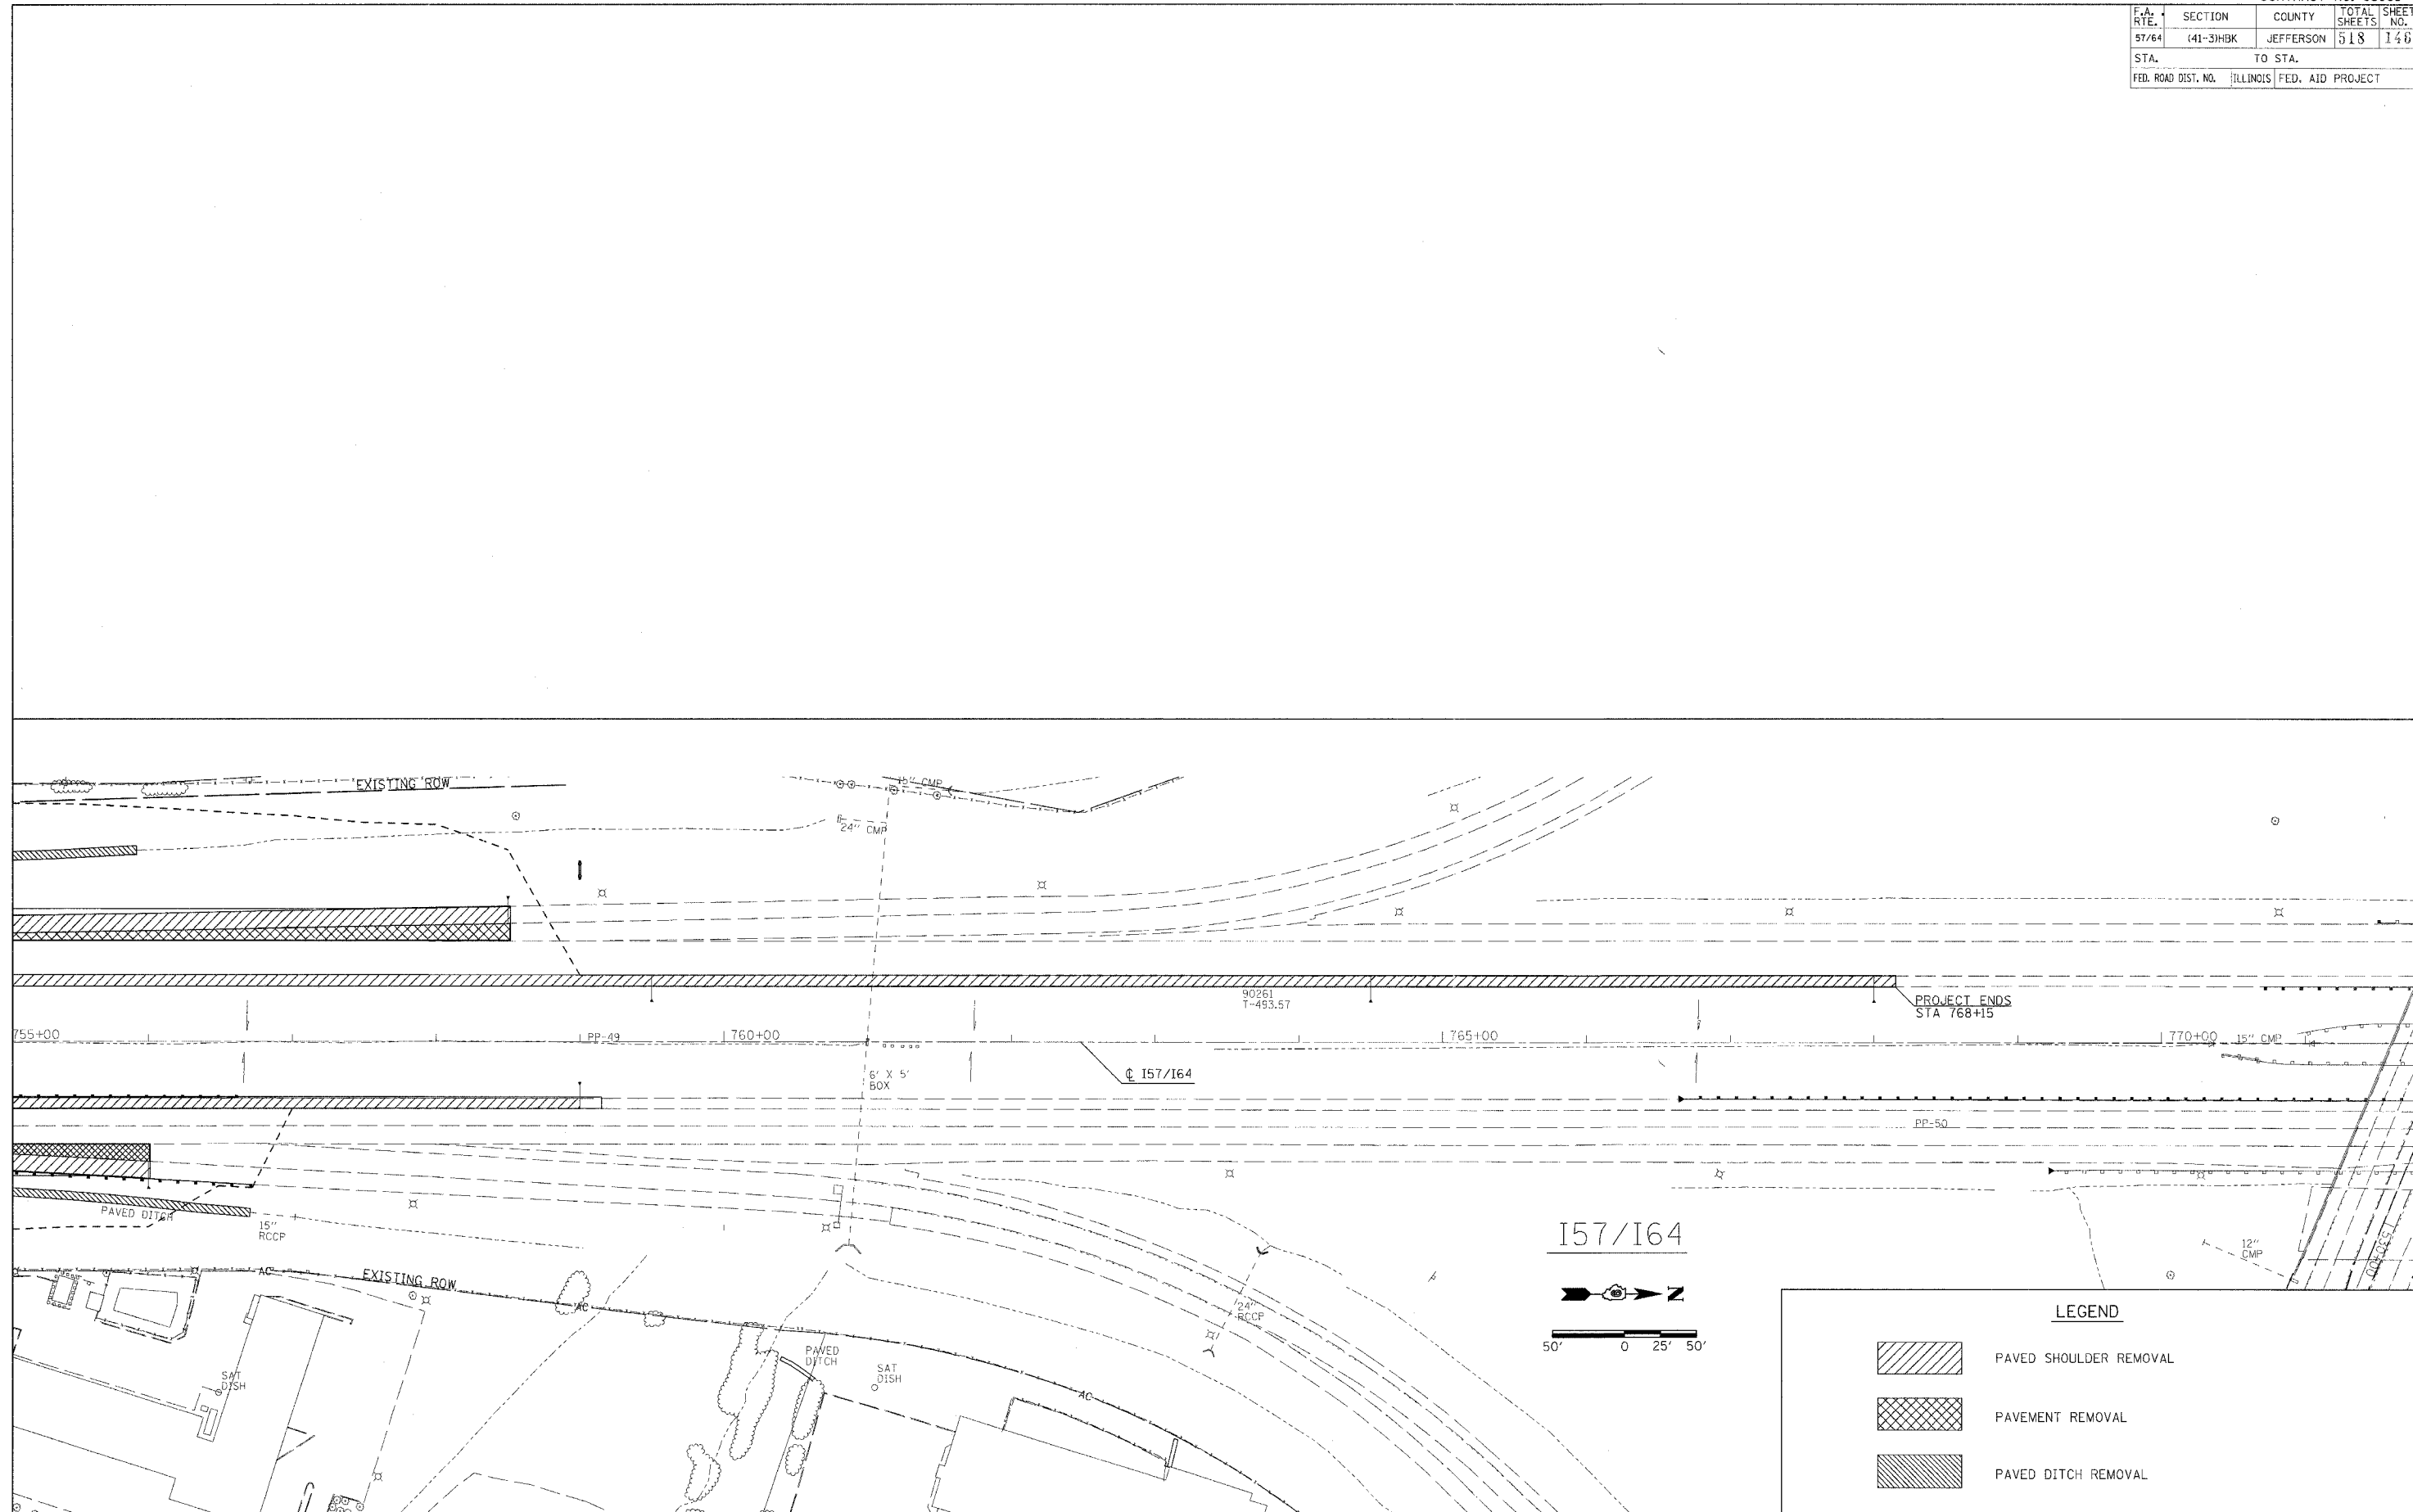

PLOT DATE = 01/21/2007 09:10 AM
 FILE NAME = I57R (41-3)HBK (2)151101T RAMP5 (98963)4-A32
 PLOT SCALE = 5/8\"/>

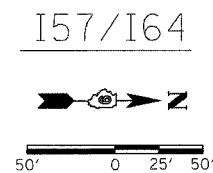

LEGEND	
	PAVED SHOULDER REMOVAL
	PAVEMENT REMOVAL
	PAVED DITCH REMOVAL

REMOVAL