



CONTRACT NO. 98963			
F.A. RTE.	SECTION	COUNTY	TOTAL SHEETS
57/64	(41-3)HBK	JEFFERSON	518
STA.	TO STA.		
FED. ROAD DIST. NO.	ILLINOIS	FED. AID PROJECT	

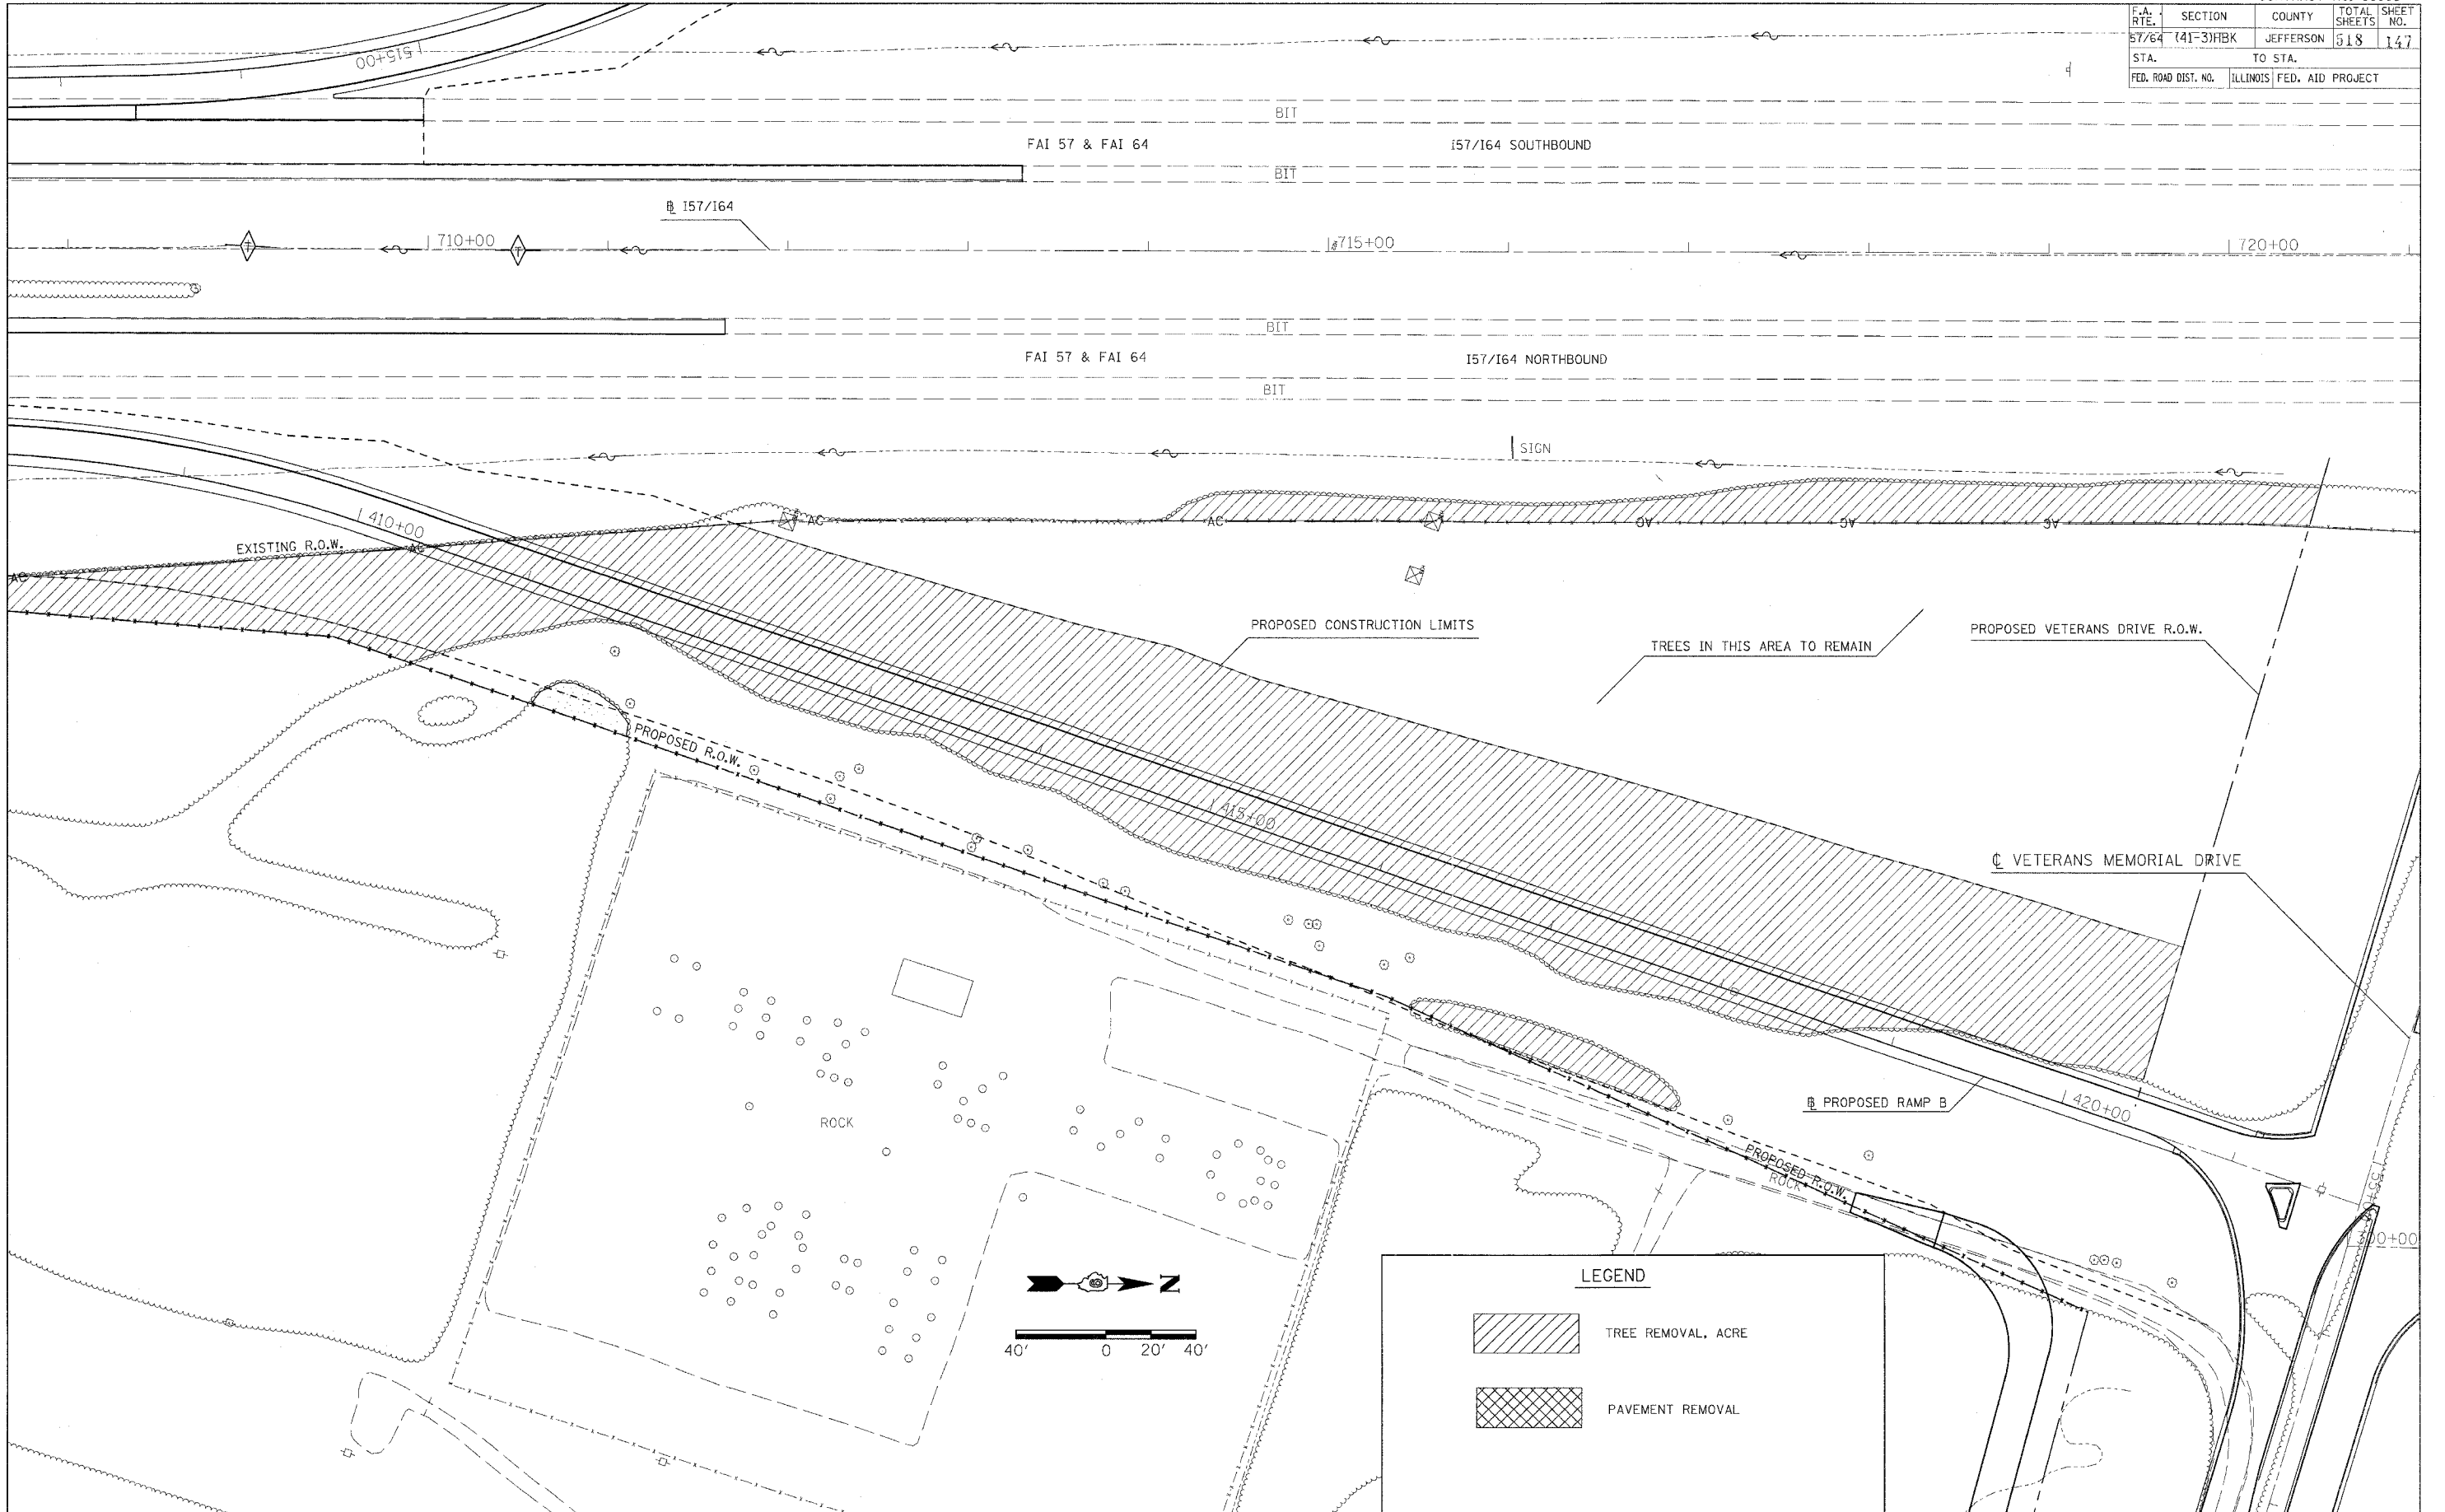

PLOT DATE = 05/24/2007 09:12 AM
 PLOT SCALE = 40' PER INCH
 USER NAME = Kst

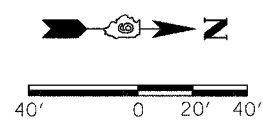

LEGEND	
	TREE REMOVAL, ACRE
	PAVEMENT REMOVAL

DEMOLITION