
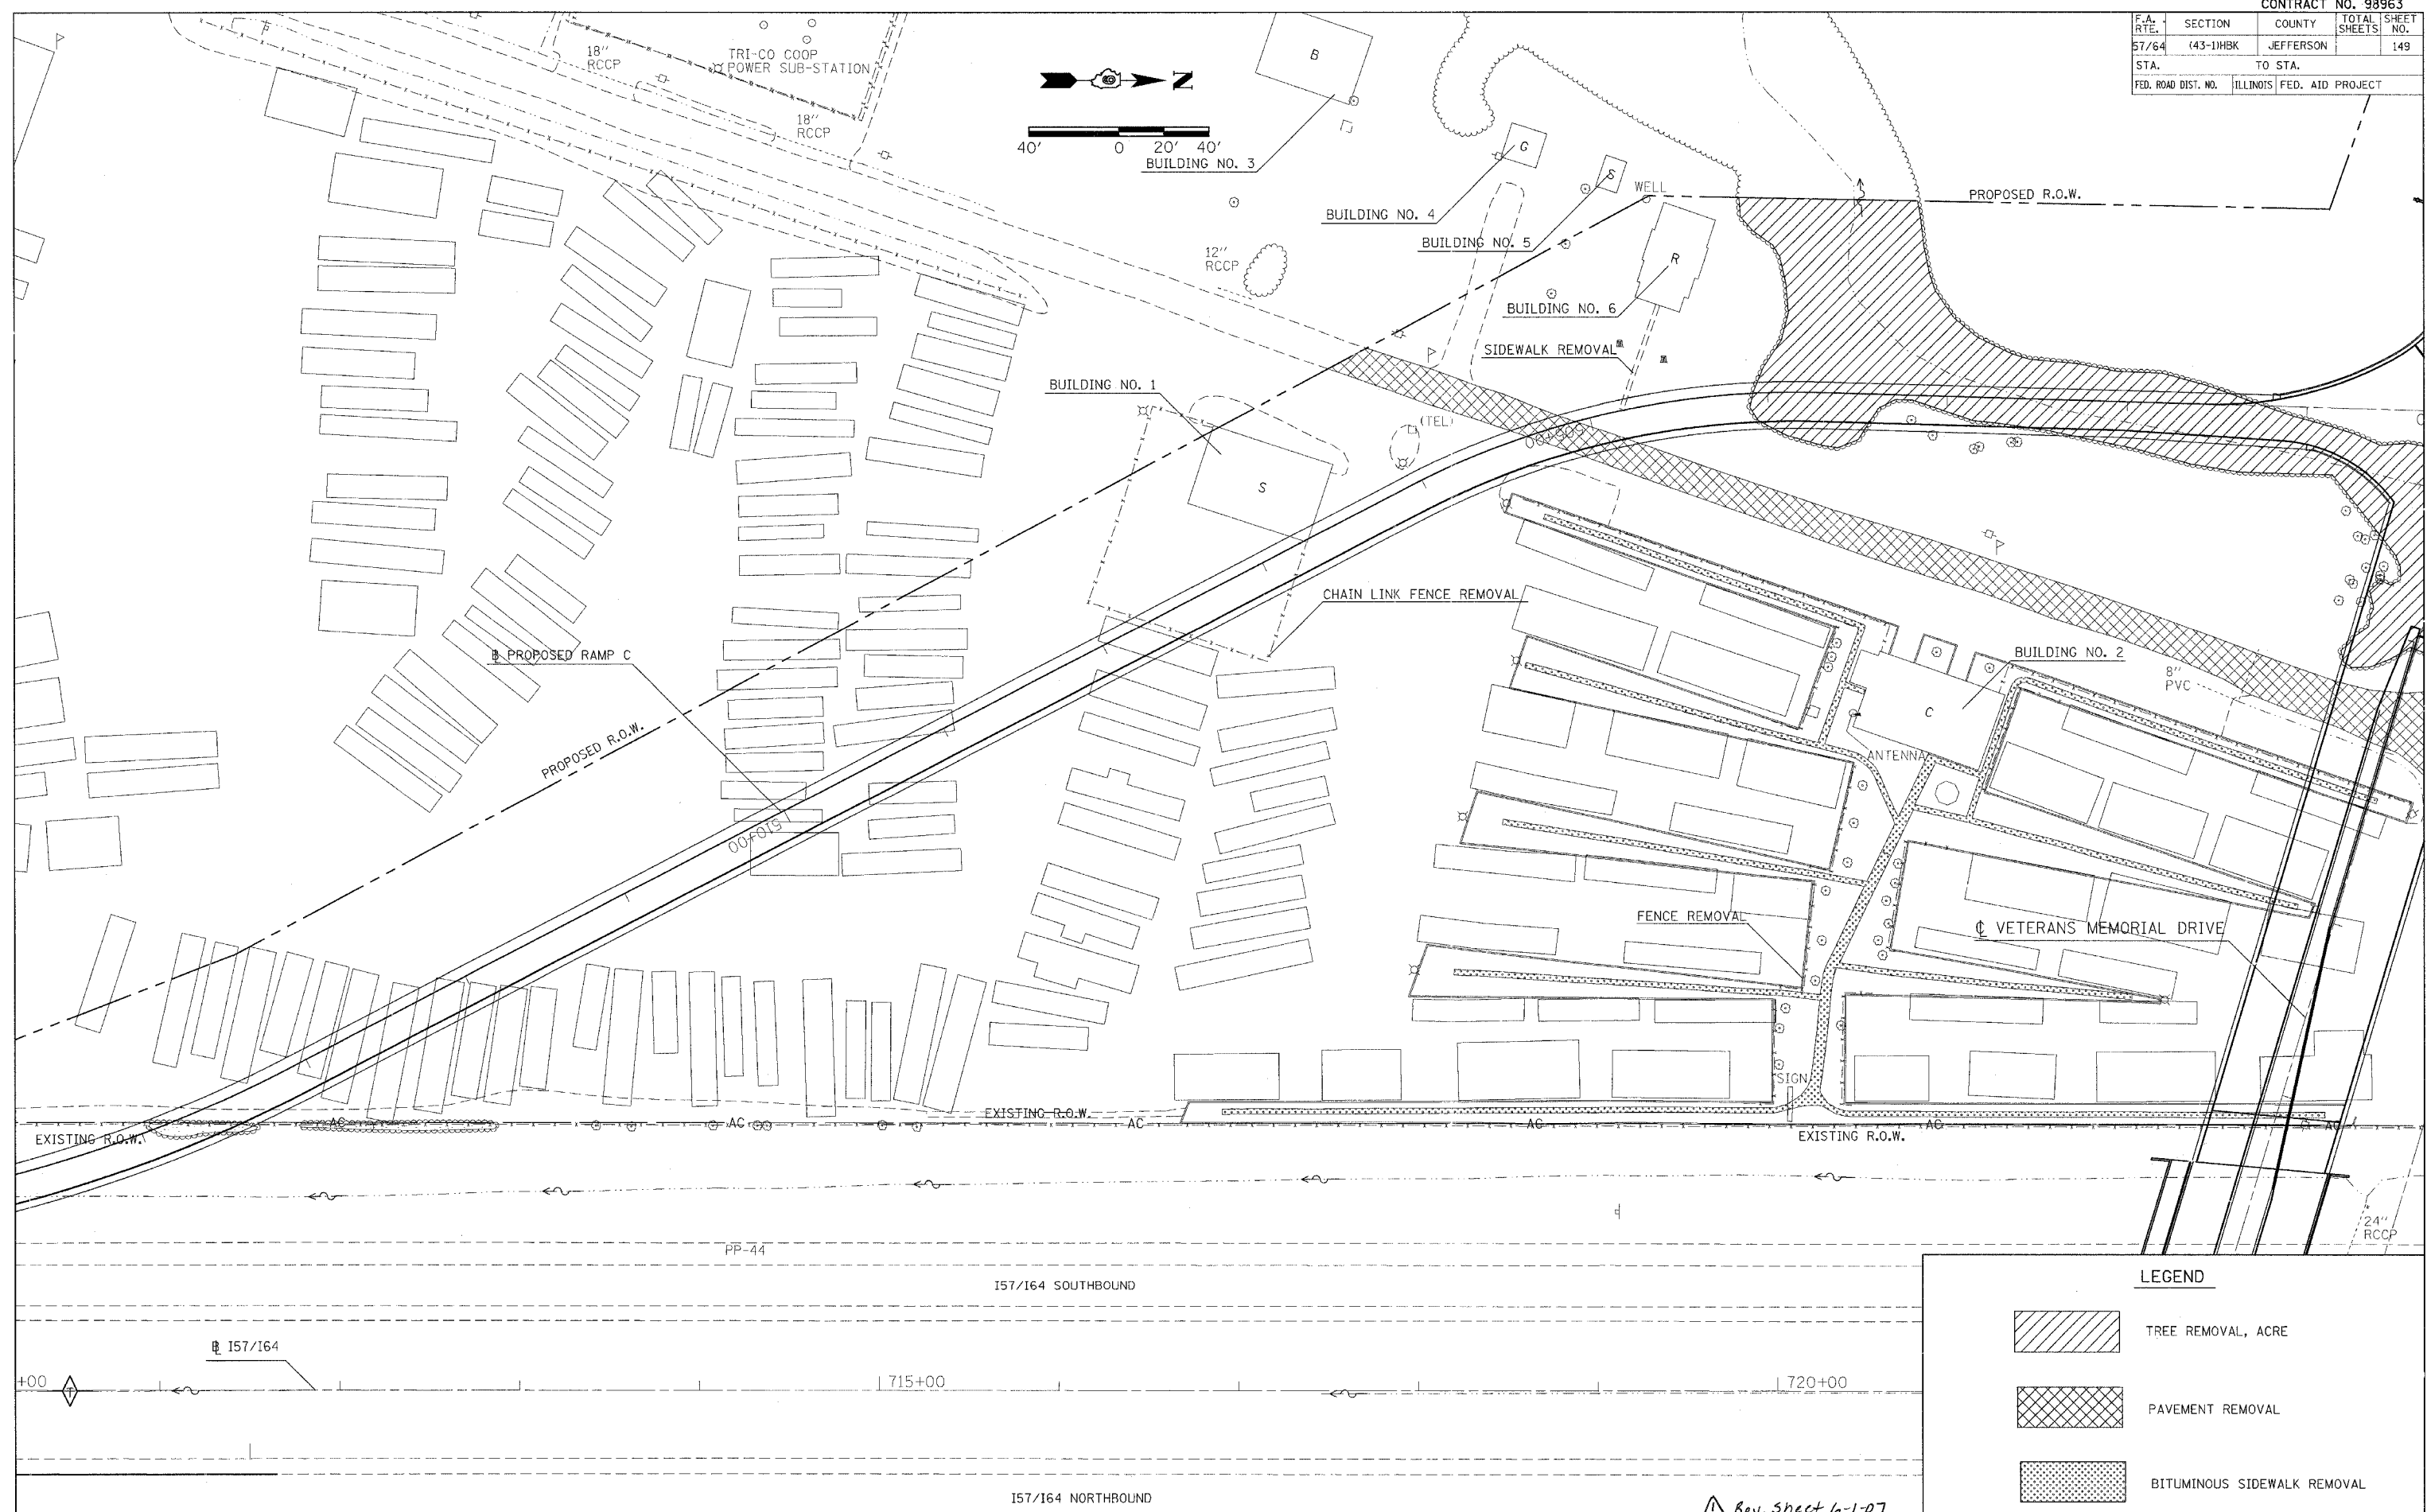


| F.A. RTE. | SECTION | COUNTY | TOTAL SHEETS | SHEET NO. |
|---------------------|----------|---------------------------|--------------|-----------|
| 57/64 | 143-1HBK | JEFFERSON | | 149 |
| STA. | | TO STA. | | |
| FED. ROAD DIST. NO. | | ILLINOIS FED. AID PROJECT | | |

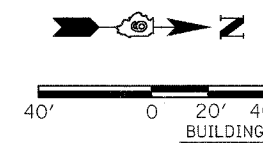

LEGEND

| | |
|--|-----------------------------|
| | TREE REMOVAL, ACRE |
| | PAVEMENT REMOVAL |
| | BITUMINOUS SIDEWALK REMOVAL |

Rev. Sheet 6-1-07