




Hanson Professional Services Inc.

03/22/2007 03:14 PM  
I:\98\jobs\98s2019a\Road\Sheet\A-101ST 2.dwg

LAYOUT	RLT	02/26/04
DRAWN	JEO	04/12/04
REVIEWED	MTM	03/22/07

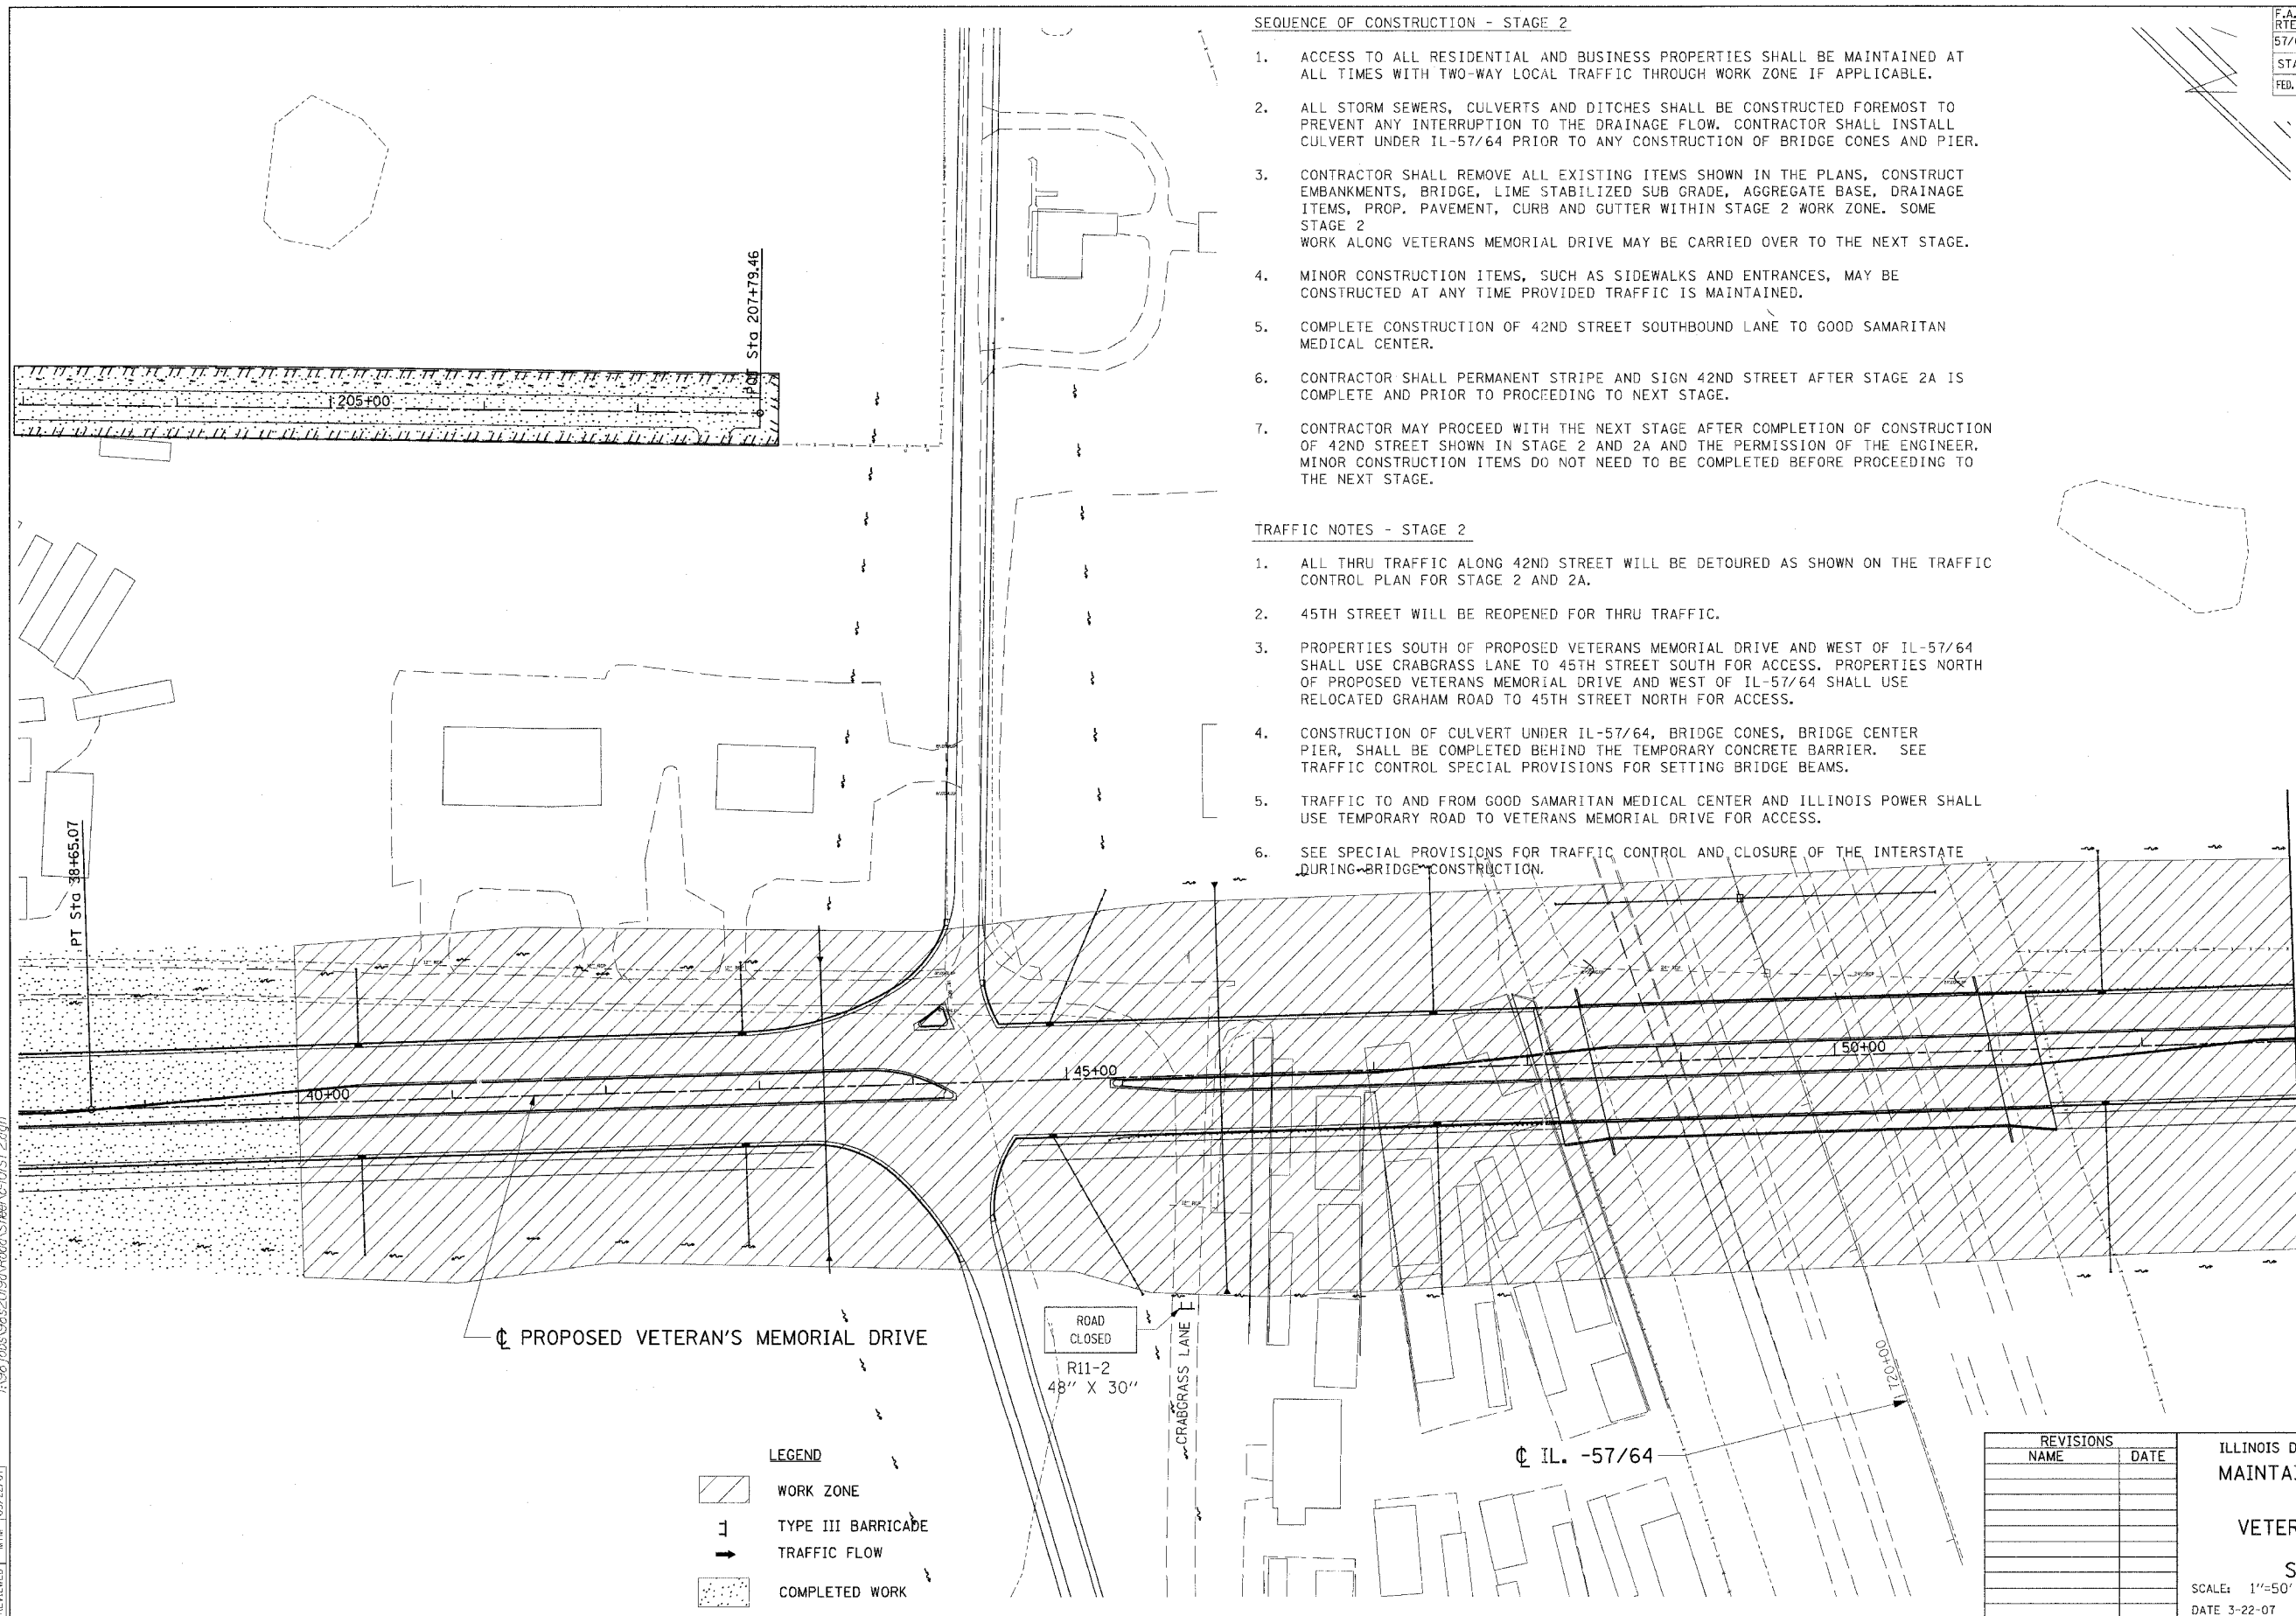

**LEGEND**

	WORK ZONE
	TYPE III BARRICADE
	TRAFFIC FLOW
	COMPLETED WORK

**SEQUENCE OF CONSTRUCTION - STAGE 2**

1. ACCESS TO ALL RESIDENTIAL AND BUSINESS PROPERTIES SHALL BE MAINTAINED AT ALL TIMES WITH TWO-WAY LOCAL TRAFFIC THROUGH WORK ZONE IF APPLICABLE.
2. ALL STORM SEWERS, CULVERTS AND DITCHES SHALL BE CONSTRUCTED FOREMOST TO PREVENT ANY INTERRUPTION TO THE DRAINAGE FLOW. CONTRACTOR SHALL INSTALL CULVERT UNDER IL-57/64 PRIOR TO ANY CONSTRUCTION OF BRIDGE CONES AND PIER.
3. CONTRACTOR SHALL REMOVE ALL EXISTING ITEMS SHOWN IN THE PLANS, CONSTRUCT EMBANKMENTS, BRIDGE, LIME STABILIZED SUB GRADE, AGGREGATE BASE, DRAINAGE ITEMS, PROP. PAVEMENT, CURB AND GUTTER WITHIN STAGE 2 WORK ZONE. SOME STAGE 2 WORK ALONG VETERANS MEMORIAL DRIVE MAY BE CARRIED OVER TO THE NEXT STAGE.
4. MINOR CONSTRUCTION ITEMS, SUCH AS SIDEWALKS AND ENTRANCES, MAY BE CONSTRUCTED AT ANY TIME PROVIDED TRAFFIC IS MAINTAINED.
5. COMPLETE CONSTRUCTION OF 42ND STREET SOUTHBOUND LANE TO GOOD SAMARITAN MEDICAL CENTER.
6. CONTRACTOR SHALL PERMANENT STRIPE AND SIGN 42ND STREET AFTER STAGE 2A IS COMPLETE AND PRIOR TO PROCEEDING TO NEXT STAGE.
7. CONTRACTOR MAY PROCEED WITH THE NEXT STAGE AFTER COMPLETION OF CONSTRUCTION OF 42ND STREET SHOWN IN STAGE 2 AND 2A AND THE PERMISSION OF THE ENGINEER. MINOR CONSTRUCTION ITEMS DO NOT NEED TO BE COMPLETED BEFORE PROCEEDING TO THE NEXT STAGE.

**TRAFFIC NOTES - STAGE 2**

1. ALL THRU TRAFFIC ALONG 42ND STREET WILL BE DETOURED AS SHOWN ON THE TRAFFIC CONTROL PLAN FOR STAGE 2 AND 2A.
2. 45TH STREET WILL BE REOPENED FOR THRU TRAFFIC.
3. PROPERTIES SOUTH OF PROPOSED VETERANS MEMORIAL DRIVE AND WEST OF IL-57/64 SHALL USE CRABGRASS LANE TO 45TH STREET SOUTH FOR ACCESS. PROPERTIES NORTH OF PROPOSED VETERANS MEMORIAL DRIVE AND WEST OF IL-57/64 SHALL USE RELOCATED GRAHAM ROAD TO 45TH STREET NORTH FOR ACCESS.
4. CONSTRUCTION OF CULVERT UNDER IL-57/64, BRIDGE CONES, BRIDGE CENTER PIER, SHALL BE COMPLETED BEHIND THE TEMPORARY CONCRETE BARRIER. SEE TRAFFIC CONTROL SPECIAL PROVISIONS FOR SETTING BRIDGE BEAMS.
5. TRAFFIC TO AND FROM GOOD SAMARITAN MEDICAL CENTER AND ILLINOIS POWER SHALL USE TEMPORARY ROAD TO VETERANS MEMORIAL DRIVE FOR ACCESS.
6. SEE SPECIAL PROVISIONS FOR TRAFFIC CONTROL AND CLOSURE OF THE INTERSTATE DURING BRIDGE CONSTRUCTION.

F.A.I. RTE.	SECTION	COUNTY	TOTAL SHEETS	SHEET NO.
57/64	(41-3)HBK	JEFFERSON	518	159
STA.	TO STA.			
FED. ROAD DIST. NO.	ILLINOIS	FED. AID PROJECT		
CONTRACT NO. 98963				

REVISIONS	
NAME	DATE

ILLINOIS DEPARTMENT OF TRANSPORTATION  
**MAINTAINANCE OF TRAFFIC PLAN**  
**STAGE 2**  
**VETERANS MEMORIAL DRIVE**  
**INTERCHANGE**  
**SECTION (41-3)HBK**  
 SCALE: 1"=50'  
 DATE 3-22-07  
 DRAWN BY RLT  
 CHECKED BY MTM