

F.A.I. RTE.	SECTION	COUNTY	TOTAL SHEETS	SHEET NO.
57/64	(41-3)HBK	JEFFERSON	518	163
STA.		TO STA.		
FED. ROAD DIST. NO.		ILLINOIS FED. AID PROJECT		



**STAGE II**

LANE SHIFT - TO BE PAID FOR AS TRAFFIC CONTROL AND PROTECTION (SPECIAL), CASE I.


1. REMOVE ANY CONFLICTING PAVEMENT MARKINGS AND RAISED REFLECTIVE MARKERS.
2. CONFIGURE LANES WITH TEMPORARY PAINT.
3. PLACE TEMPORARY CONCRETE BARRIER ADJACENT TO THE SHIFTED DRIVING LANES AND ILLINOIS 15 RAMPS.
4. REMOVE SHOULDER AND PAVEMENT SB STA 750+00 TO STA 758+52. CONSTRUCT PROPOSED AUXILIARY LANE AND SHOULDER WITHIN SAME LIMITS.
5. ANY WORK THAT REQUIRES A LANE CLOSURE SHOULD BE COMPLETED BETWEEN 7 PM AND 7 AM AND PAID FOR AS TRAFFIC CONTROL AND PROTECTION 701400 AND TRAFFIC CONTROL AND PROTECTION 701401.
6. REFER TO HIGHWAY STANDARD 701400-02 FOR APPROACH SIGNING. INCIDENTAL TO TRAFFIC CONTROL PROTECTION (SPECIAL) CASE I.

**LEGEND**

- VERTICAL PANEL
- ⊙ DRUM WITH STEADY BURNING LIGHT

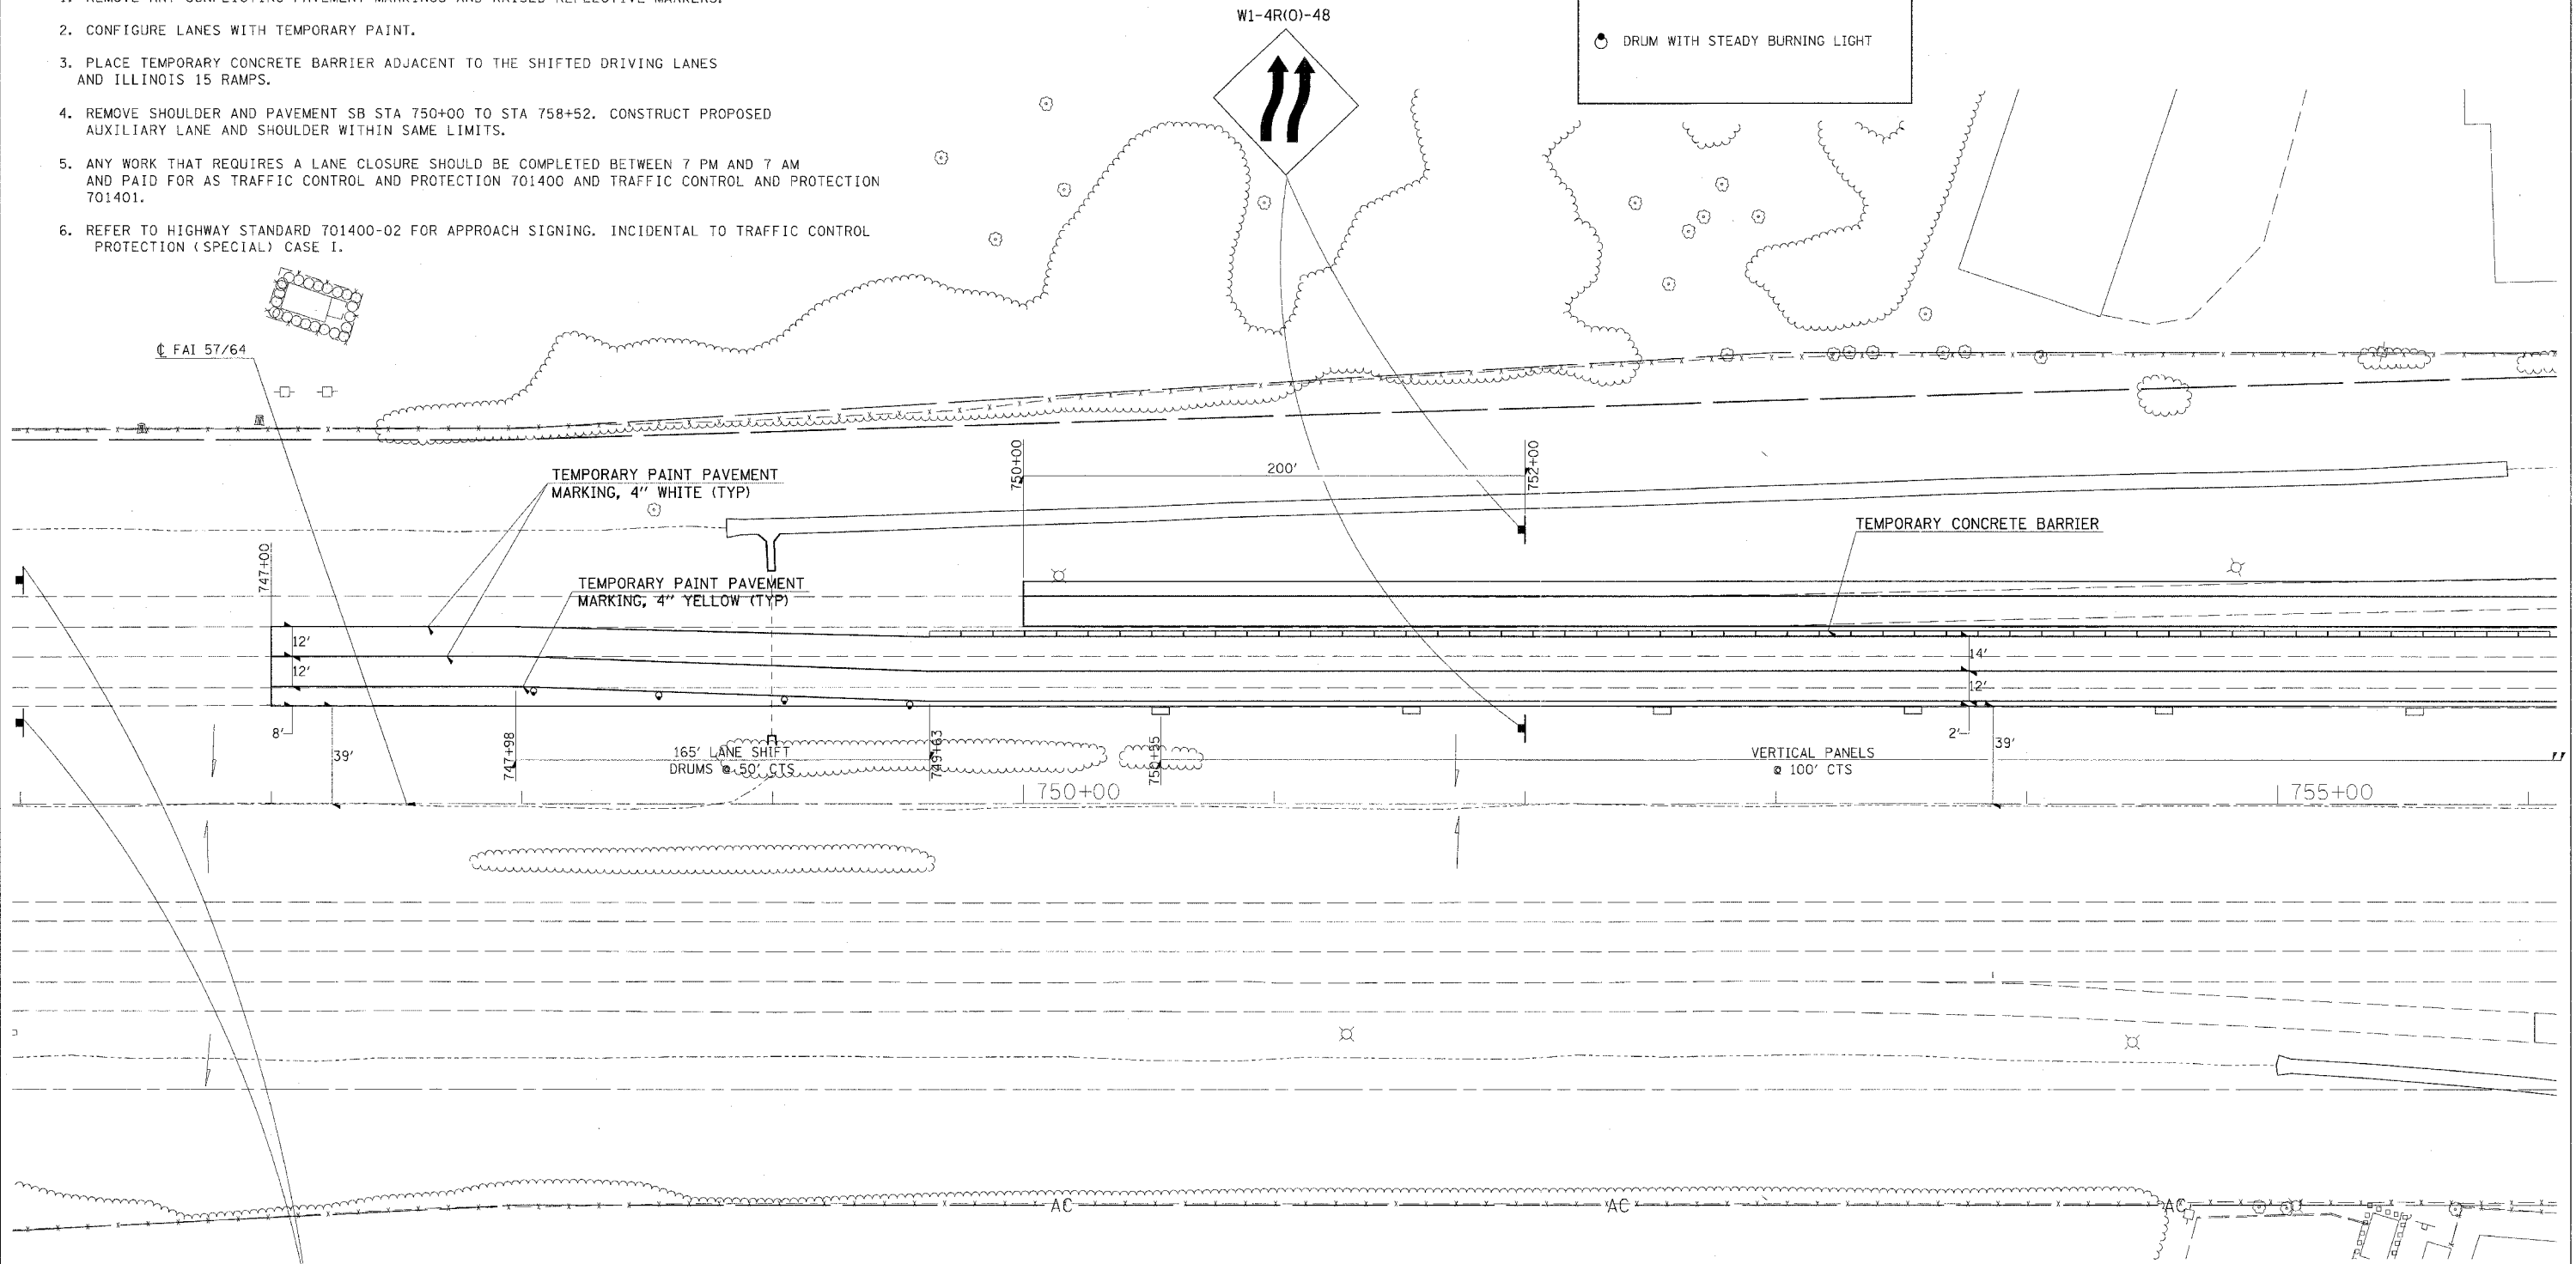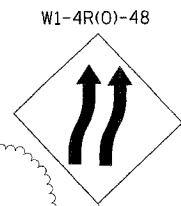

END WORK ZONE  
SPEED LIMIT  
G20-1103(0)-3660

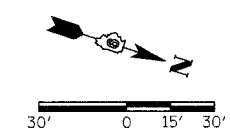

REVISIONS	
NAME	DATE

ILLINOIS DEPARTMENT OF TRANSPORTATION  
**FAI-57/64**  
**STAGE 2**  
**STA. 746+00 TO STA. 756+00**  
**SHEET 1 OF 3**  
SCALE: 1"=30'  
DATE  
DRAWN BY  
CHECKED BY

8/15/2007 09:35 PM  
 I:\98\9815\9815162\9815162\DOT\9815162\9815162.dwg  
 38.00000 / IN.  
 PLT