
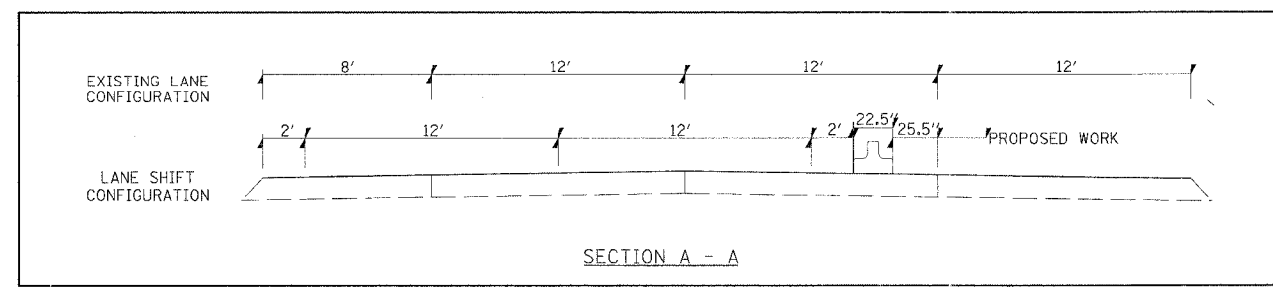
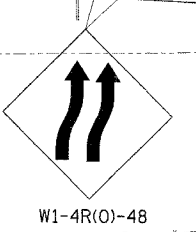
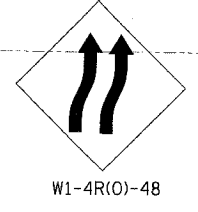
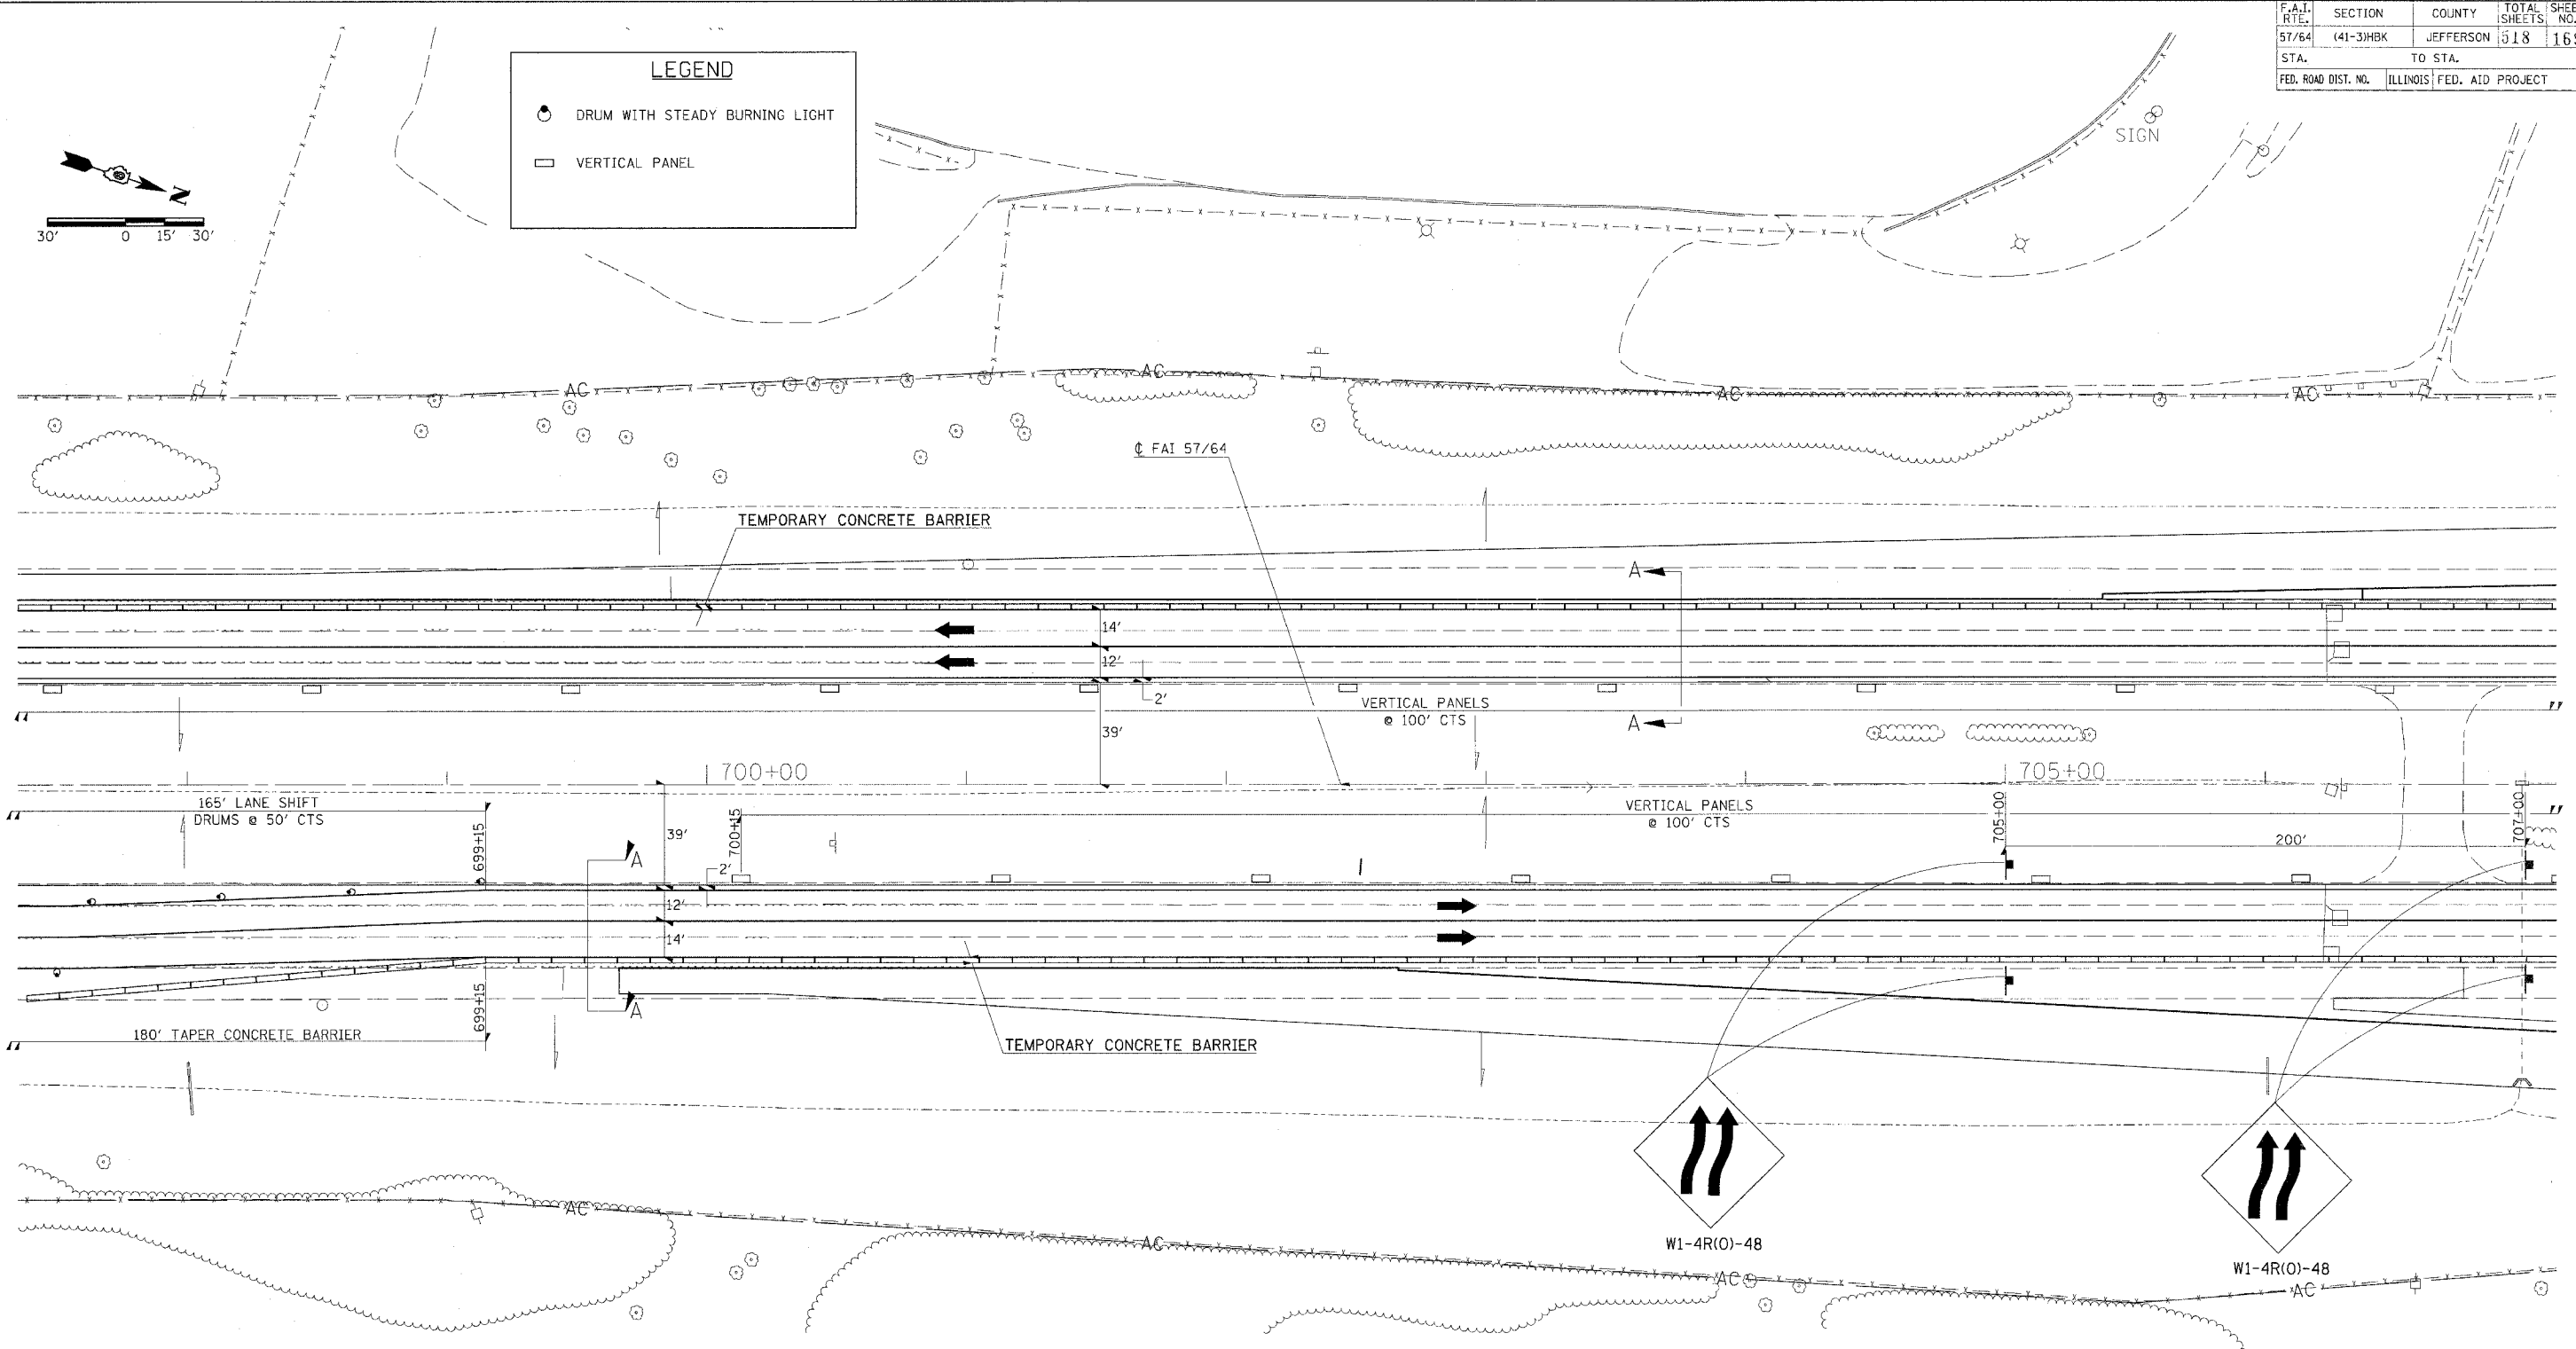


F.A.I. RTE.	SECTION	COUNTY	TOTAL SHEETS	SHEET NO.
57/64	(41-3)HKB	JEFFERSON	118	169
STA.	TO STA.			
FED. ROAD DIST. NO.	ILLINOIS FED. AID PROJECT			

LEGEND

- ⊙ DRUM WITH STEADY BURNING LIGHT
- VERTICAL PANEL

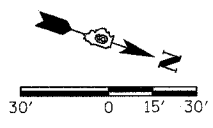

REVISIONS	
NAME	DATE

ILLINOIS DEPARTMENT OF TRANSPORTATION
FAI-57/64
STAGE 3
STA. 698+00 TO STA. 707+00
SHEET 4 OF 13

SCALE: 1"=30'
 DATE _____
 DRAWN BY _____
 CHECKED BY _____

6/3/22 2:06:07 PM
 In: \\s:\cas\98963\98963\1001\RAMPS\revised\32
 02/08/06 / IN