

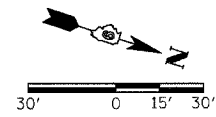


F.A.I. RTE.	SECTION	COUNTY	TOTAL SHEETS	SHEET NO.
57/64	(41-3)HBK	JEFFERSON	518	170
STA.		TO STA.		
FED. ROAD DIST. NO.		ILLINOIS	FED. AID PROJECT	

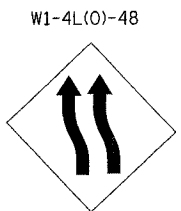

LEGEND

- DRUM WITH STEADY BURNING LIGHT
- VERTICAL PANEL

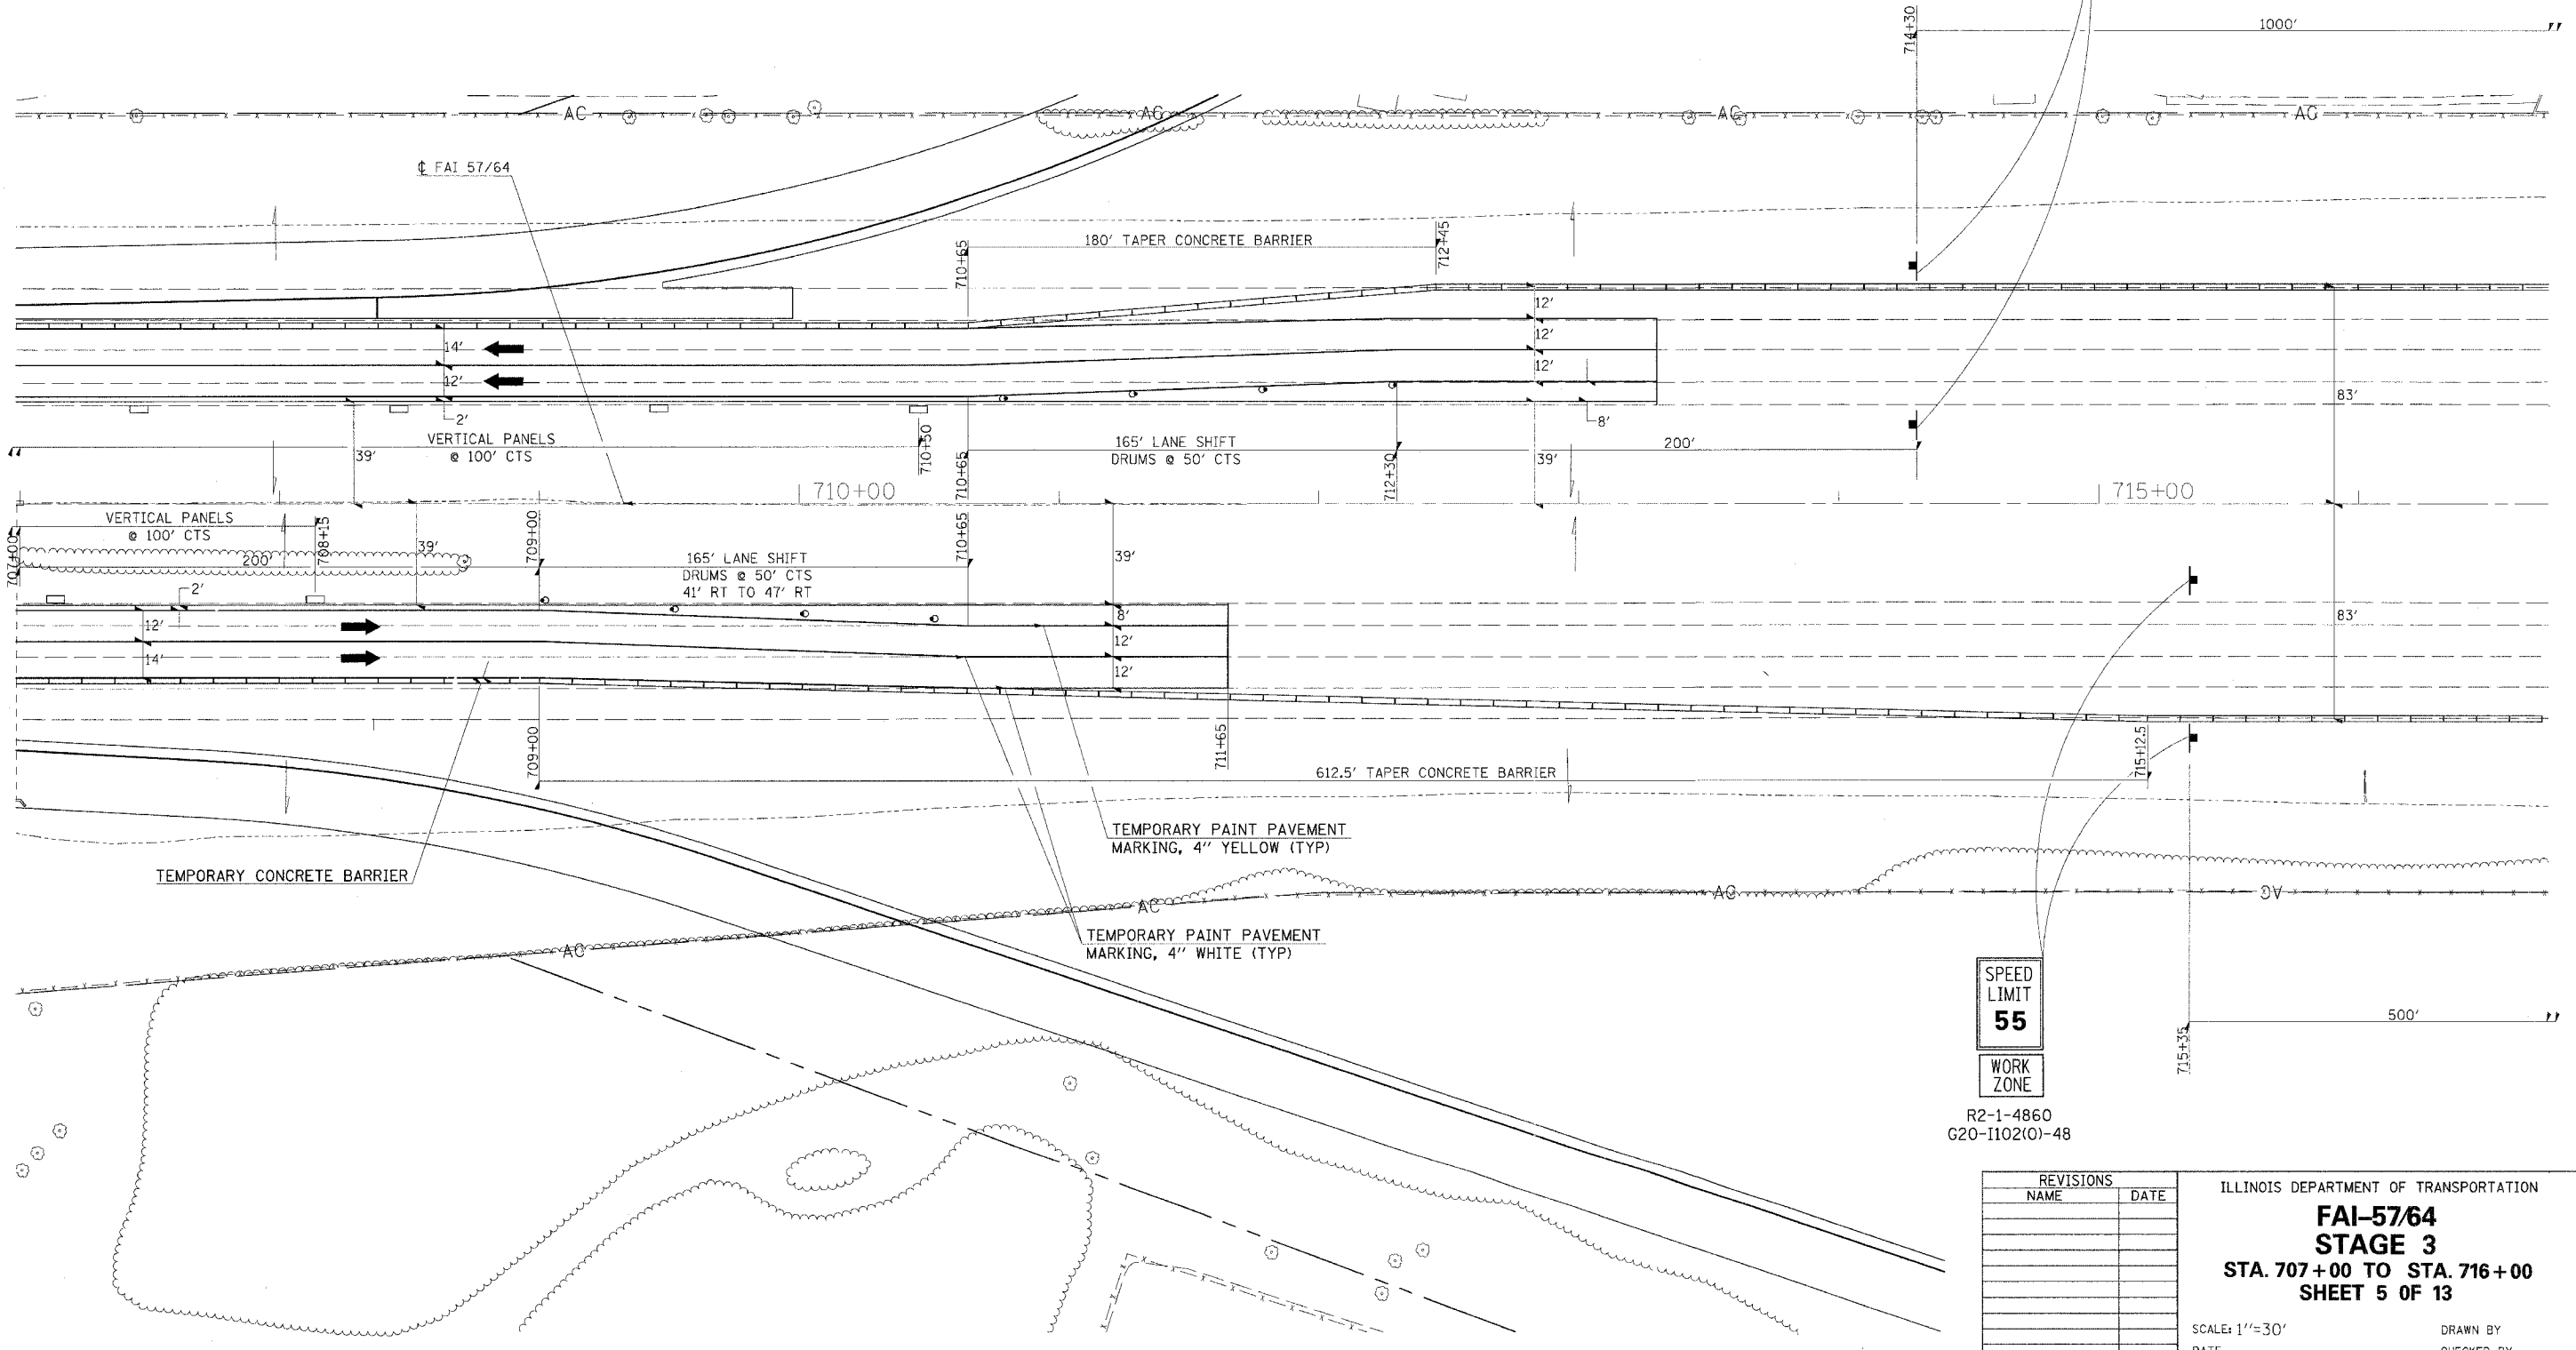

SPEED LIMIT
55

WORK ZONE

R2-1-4860
G20-1102(O)-48

REVISIONS	
NAME	DATE

ILLINOIS DEPARTMENT OF TRANSPORTATION

FAI-5764
STAGE 3
STA. 707+00 TO STA. 716+00
SHEET 5 OF 13

SCALE: 1"=30'
DATE _____ DRAWN BY _____
CHECKED BY _____

03/22/2007 02:26 PM
 I:\9805a\98a281\DOT\RAWFILES\evendm32
 30.0000 / IN.