
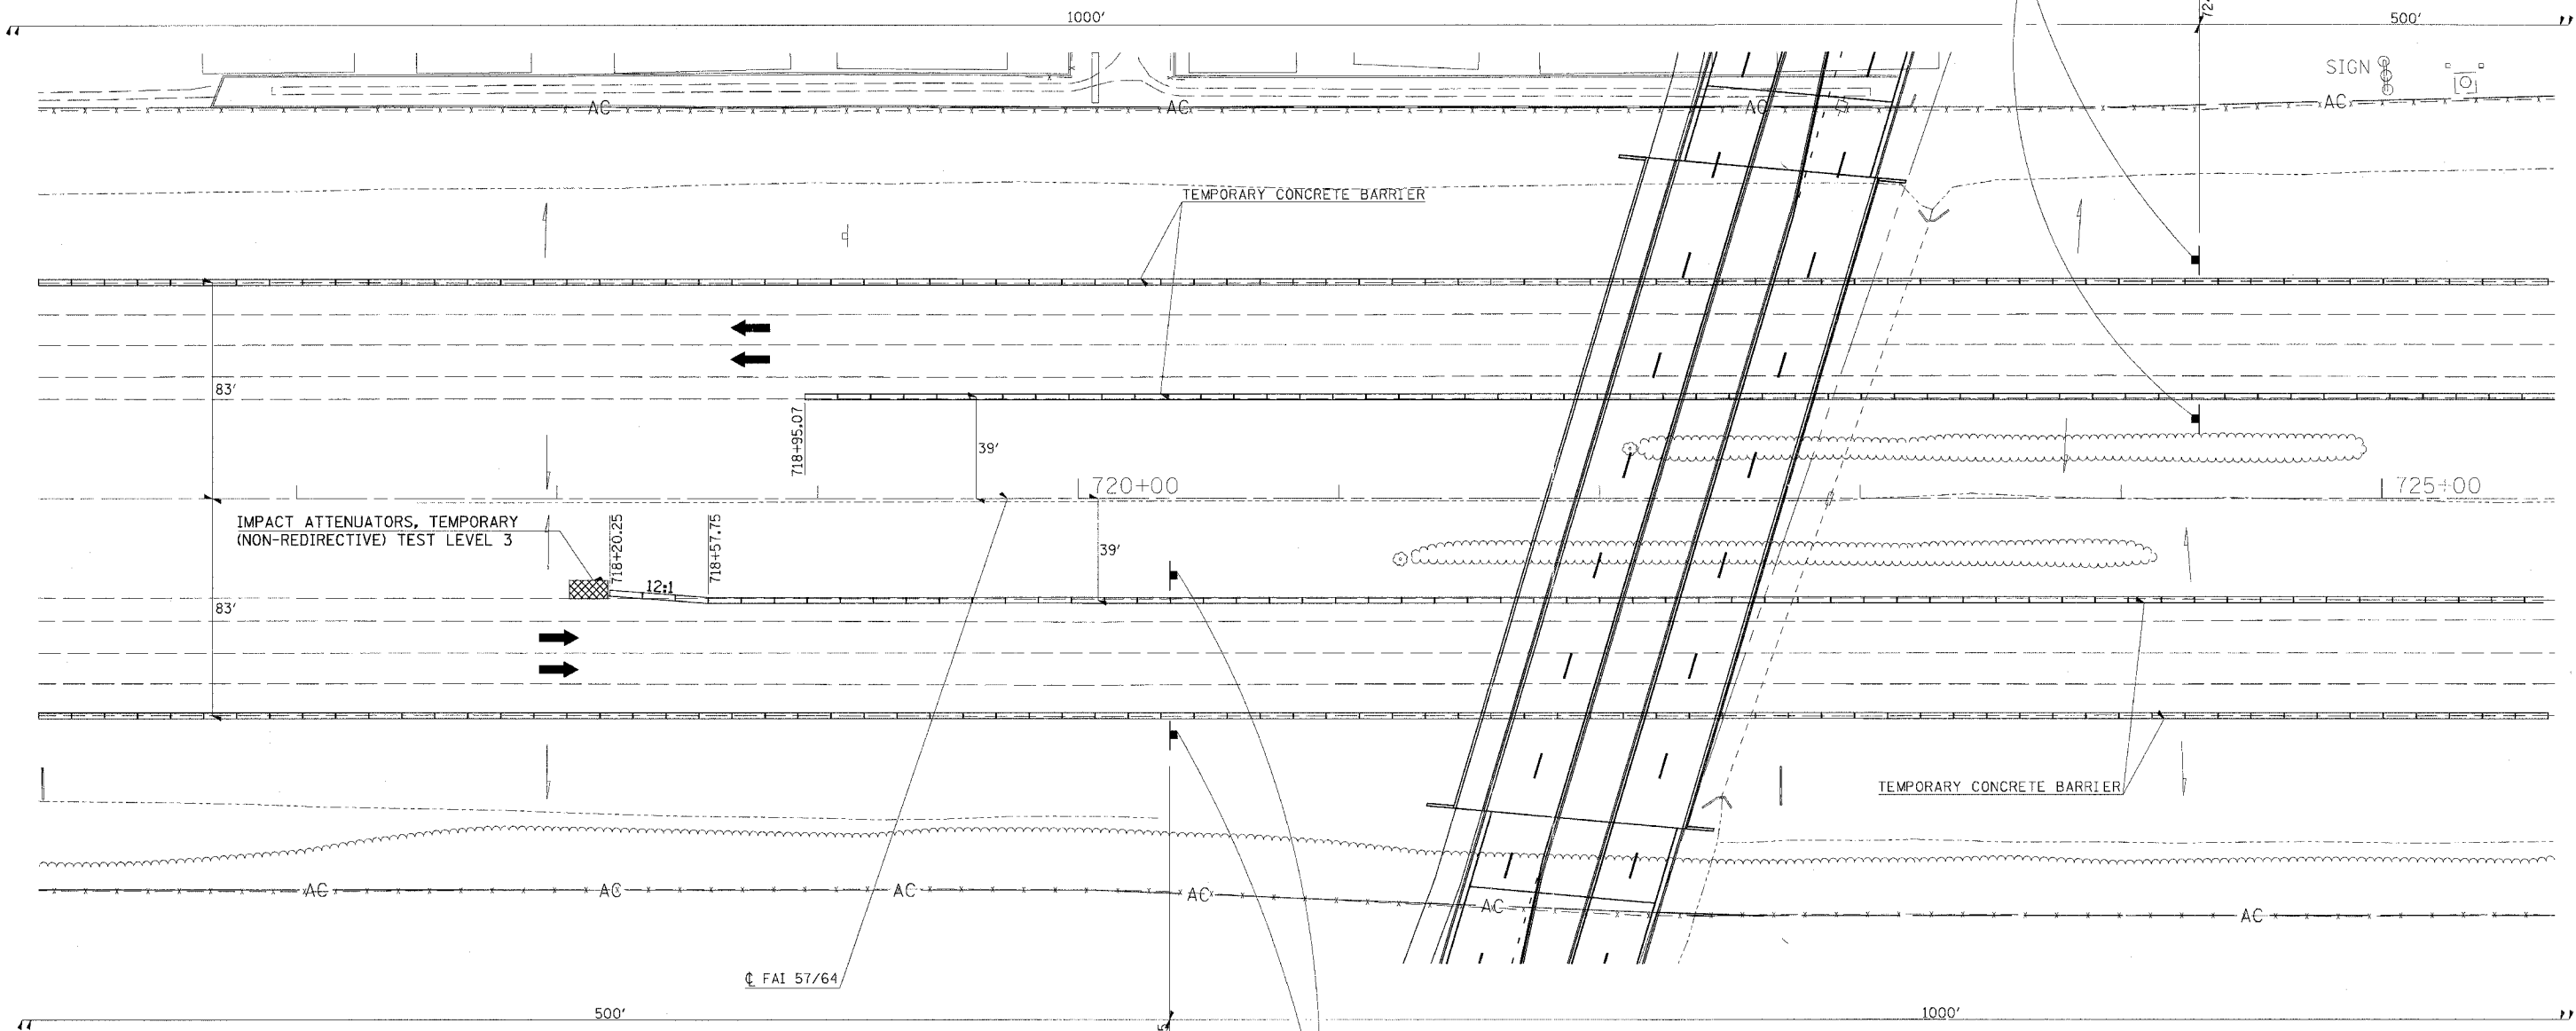


F.A.I. RTE.	SECTION	COUNTY	TOTAL SHEETS	SHEET NO.
57/64	141-3HKB	JEFFERSON	118	171
STA.		TO STA.		
FED. ROAD DIST. NO.		ILLINOIS FED. AID PROJECT		

W1-4L(O)-48

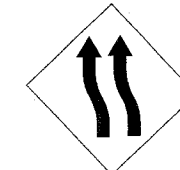


IMPACT ATTENUATORS, TEMPORARY (NON-REDIRECTIVE) TEST LEVEL 3

TEMPORARY CONCRETE BARRIER

TEMPORARY CONCRETE BARRIER

CL FAI 57/64

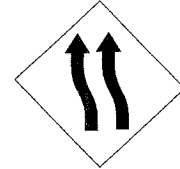


W1-4L(O)-48

REVISIONS	
NAME	DATE

ILLINOIS DEPARTMENT OF TRANSPORTATION  
**FAI-57/64**  
**STAGE 3**  
**STA. 717+00 TO STA. 725+00**  
**SHEET 6 OF 13**

SCALE: 1"=30'  
 DATE

DRAWN BY  
 CHECKED BY

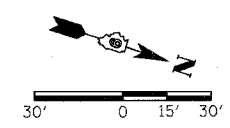

03/22/2007 10:28 AM  
 360/000 / IN.  
 RLT