
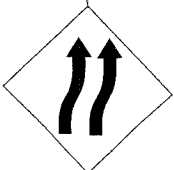



F.A.I. RTE.	SECTION	COUNTY	TOTAL SHEETS	SHEET NO.
57/64	(41-3)HBK	JEFFERSON	518	174
STA.	TO STA.			
FED. ROAD DIST. NO.	ILLINOIS	FED. AID PROJECT		

LEGEND

- DRUM WITH STEADY BURNING LIGHT
- VERTICAL PANEL

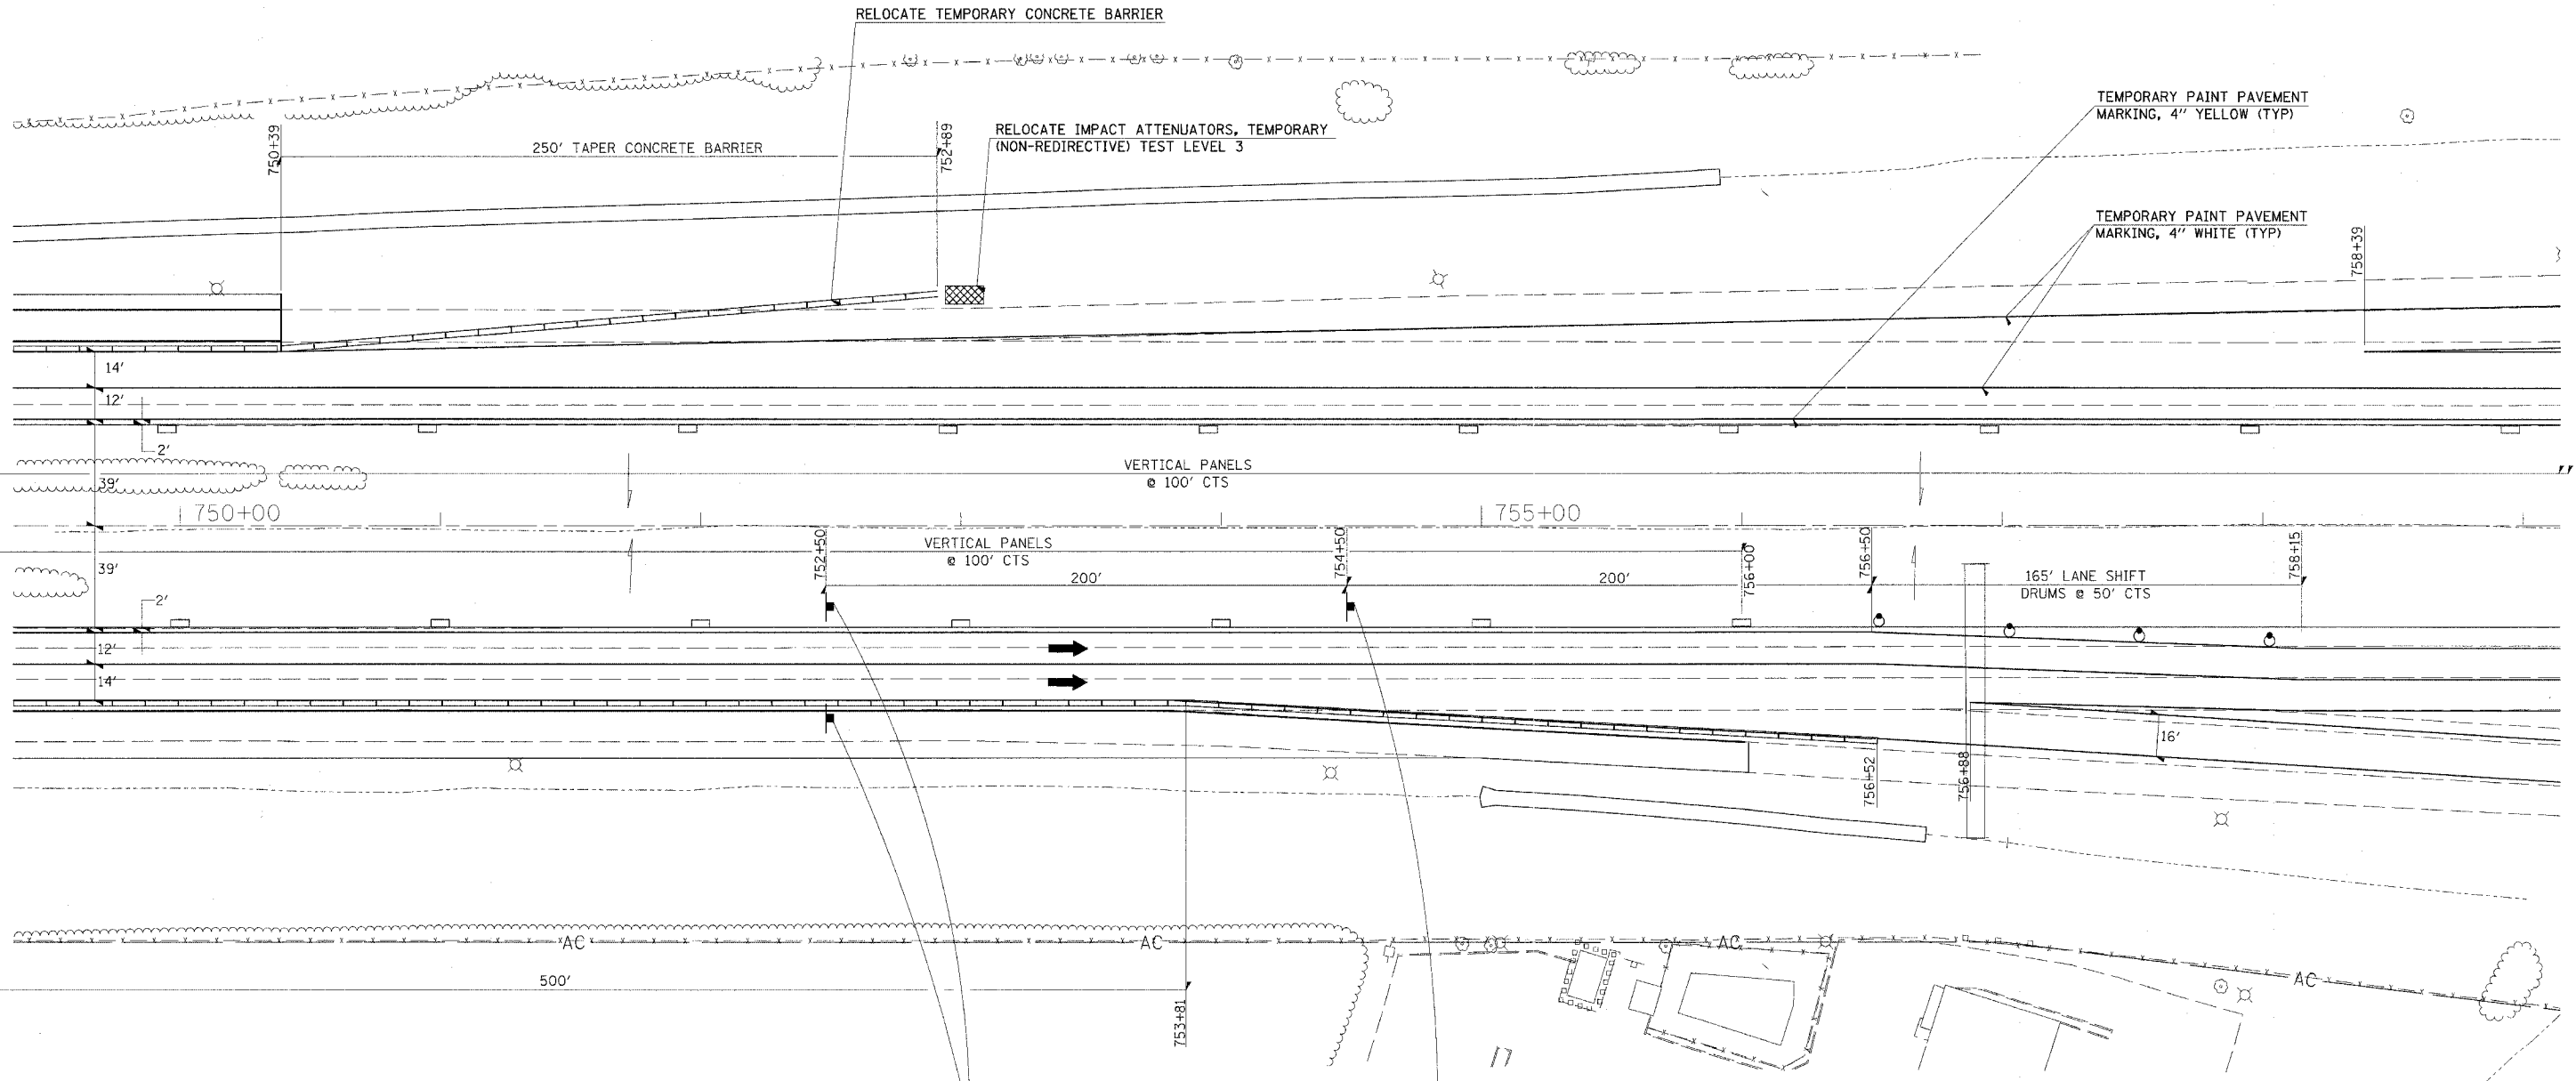

W1-4R(O)-48

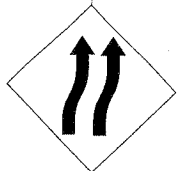

W1-4R(O)-48

REVISIONS	
NAME	DATE

ILLINOIS DEPARTMENT OF TRANSPORTATION

FAI-57/64

STAGE 3

STA. 750+00 TO STA. 759+00

SHEET 9 OF 13

SCALE: 1"=30'

DATE _____

DRAWN BY _____

CHECKED BY _____

03/22/2007, 02:56 PM
 I:\98 Jobs\98a2019A\DOT_RAMP3\revised.mxd
 3/22/07 11:00 AM

