

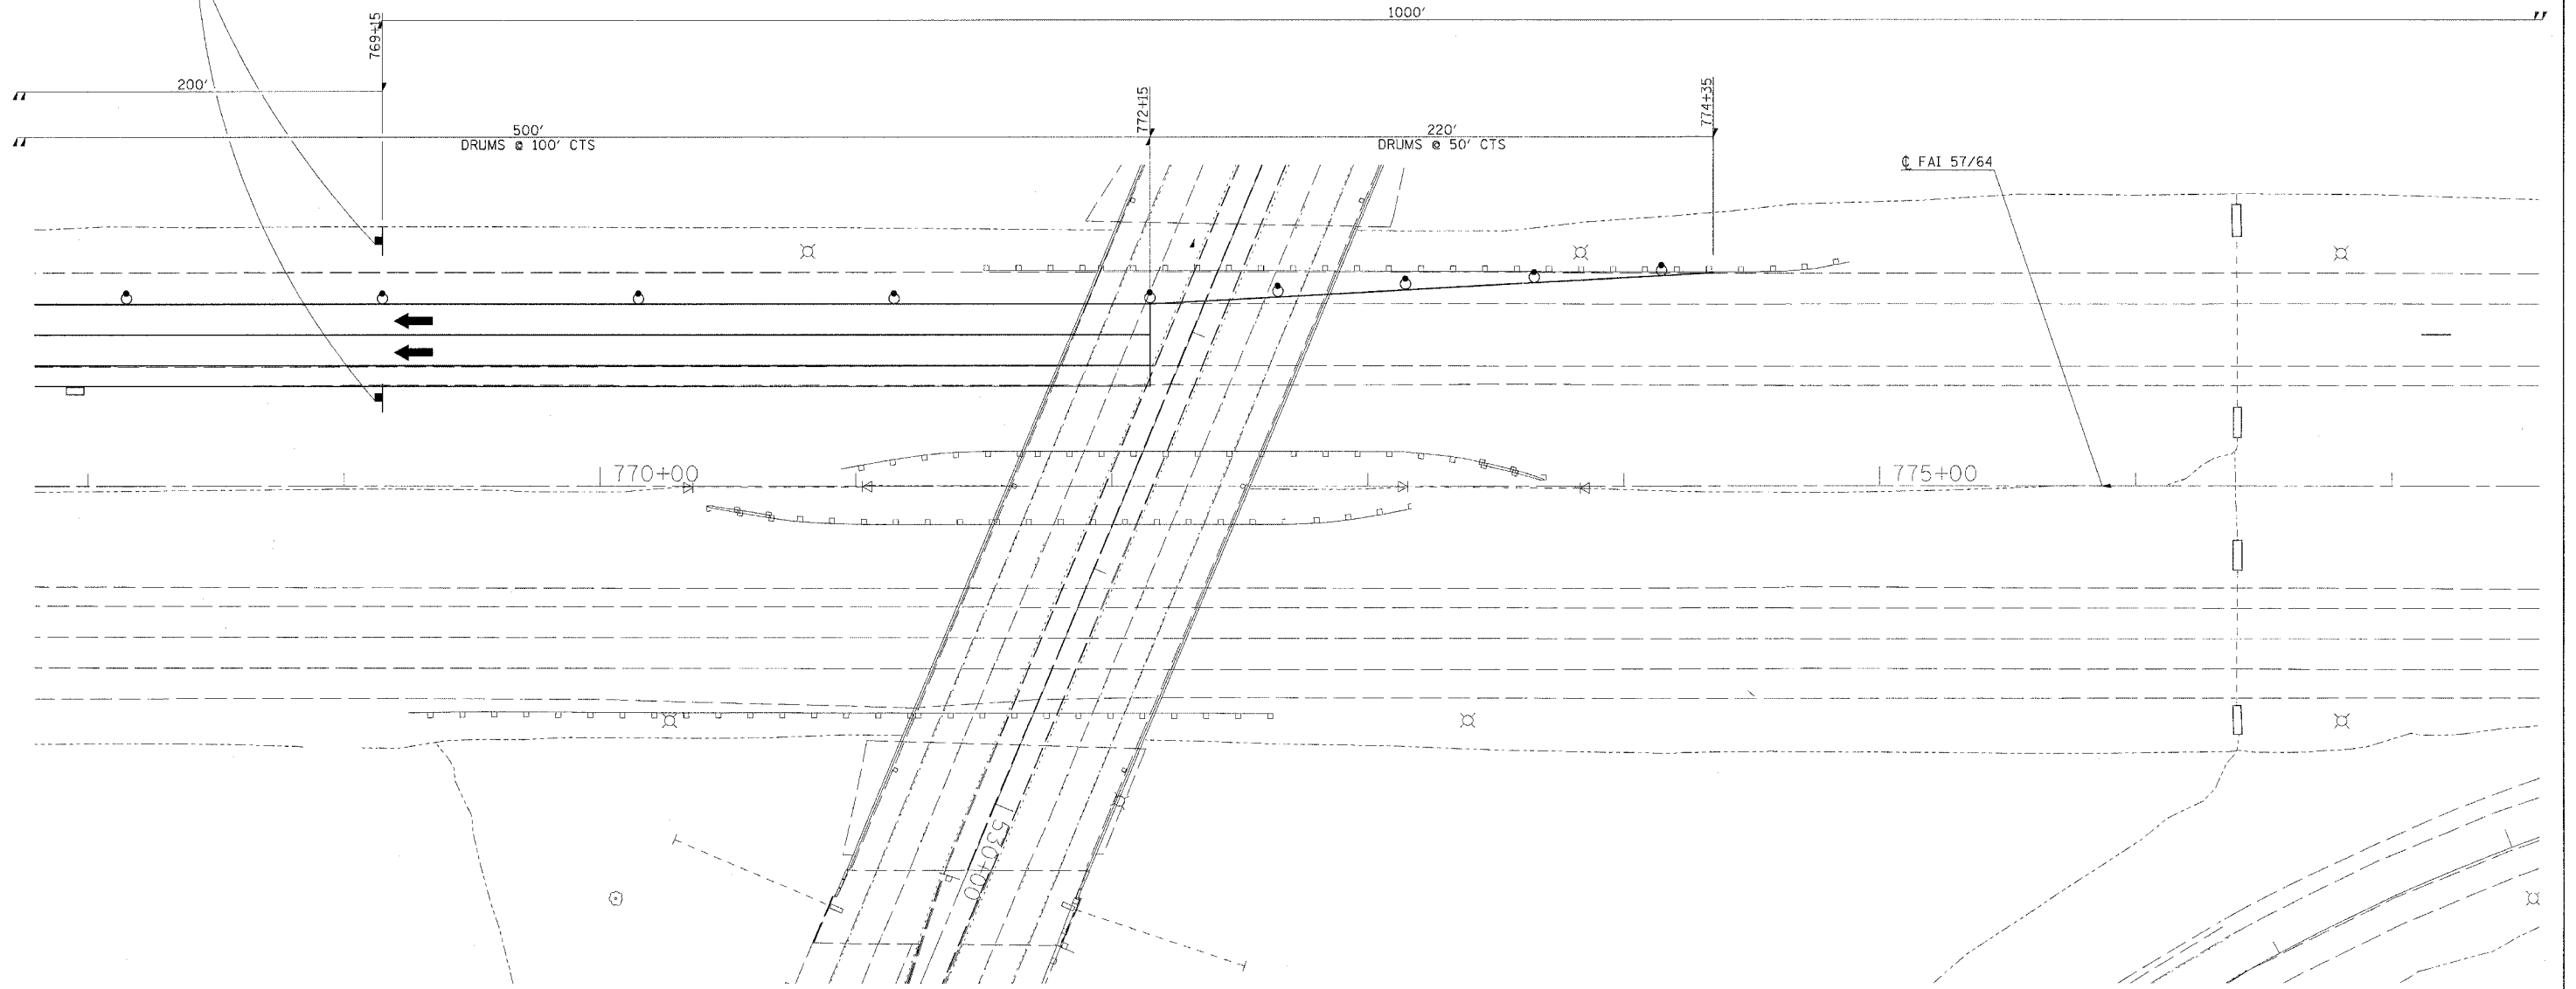


| F.A.I. RTE.         | SECTION   | COUNTY    | TOTAL SHEETS     | SHEET NO. |
|---------------------|-----------|-----------|------------------|-----------|
| 57/64               | (41-3)HBK | JEFFERSON | 518              | 176       |
| STA.                |           | TO STA.   |                  |           |
| FED. ROAD DIST. NO. |           | ILLINOIS  | FED. AID PROJECT |           |

W1-4L(O)-48

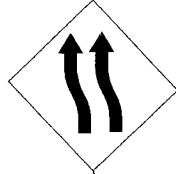

03/22/2007 02:26 PM  
 I:\98963\98963\98963\DOT\98963\98963.mxd  
 30/0000 / IN

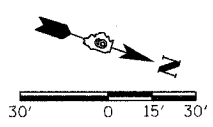

| REVISIONS |      |
|-----------|------|
| NAME      | DATE |
|           |      |
|           |      |
ILLINOIS DEPARTMENT OF TRANSPORTATION

**FAI-57/64**  
**STAGE 3**  
**STA. 768+00 TO STA. 777+00**  
**SHEET 11 OF 13**

SCALE: 1"=30'  
 DATE \_\_\_\_\_ DRAWN BY \_\_\_\_\_  
 CHECKED BY \_\_\_\_\_