



FAI RTE.	SECTION	COUNTY	TOTAL SHEETS	SHEET NO.
57/64	(41-3)HBK	JEFFERSON	518	177
STA.		TO STA.		
FED. ROAD DIST. NO.	ILLINOIS	FED. AID PROJECT		

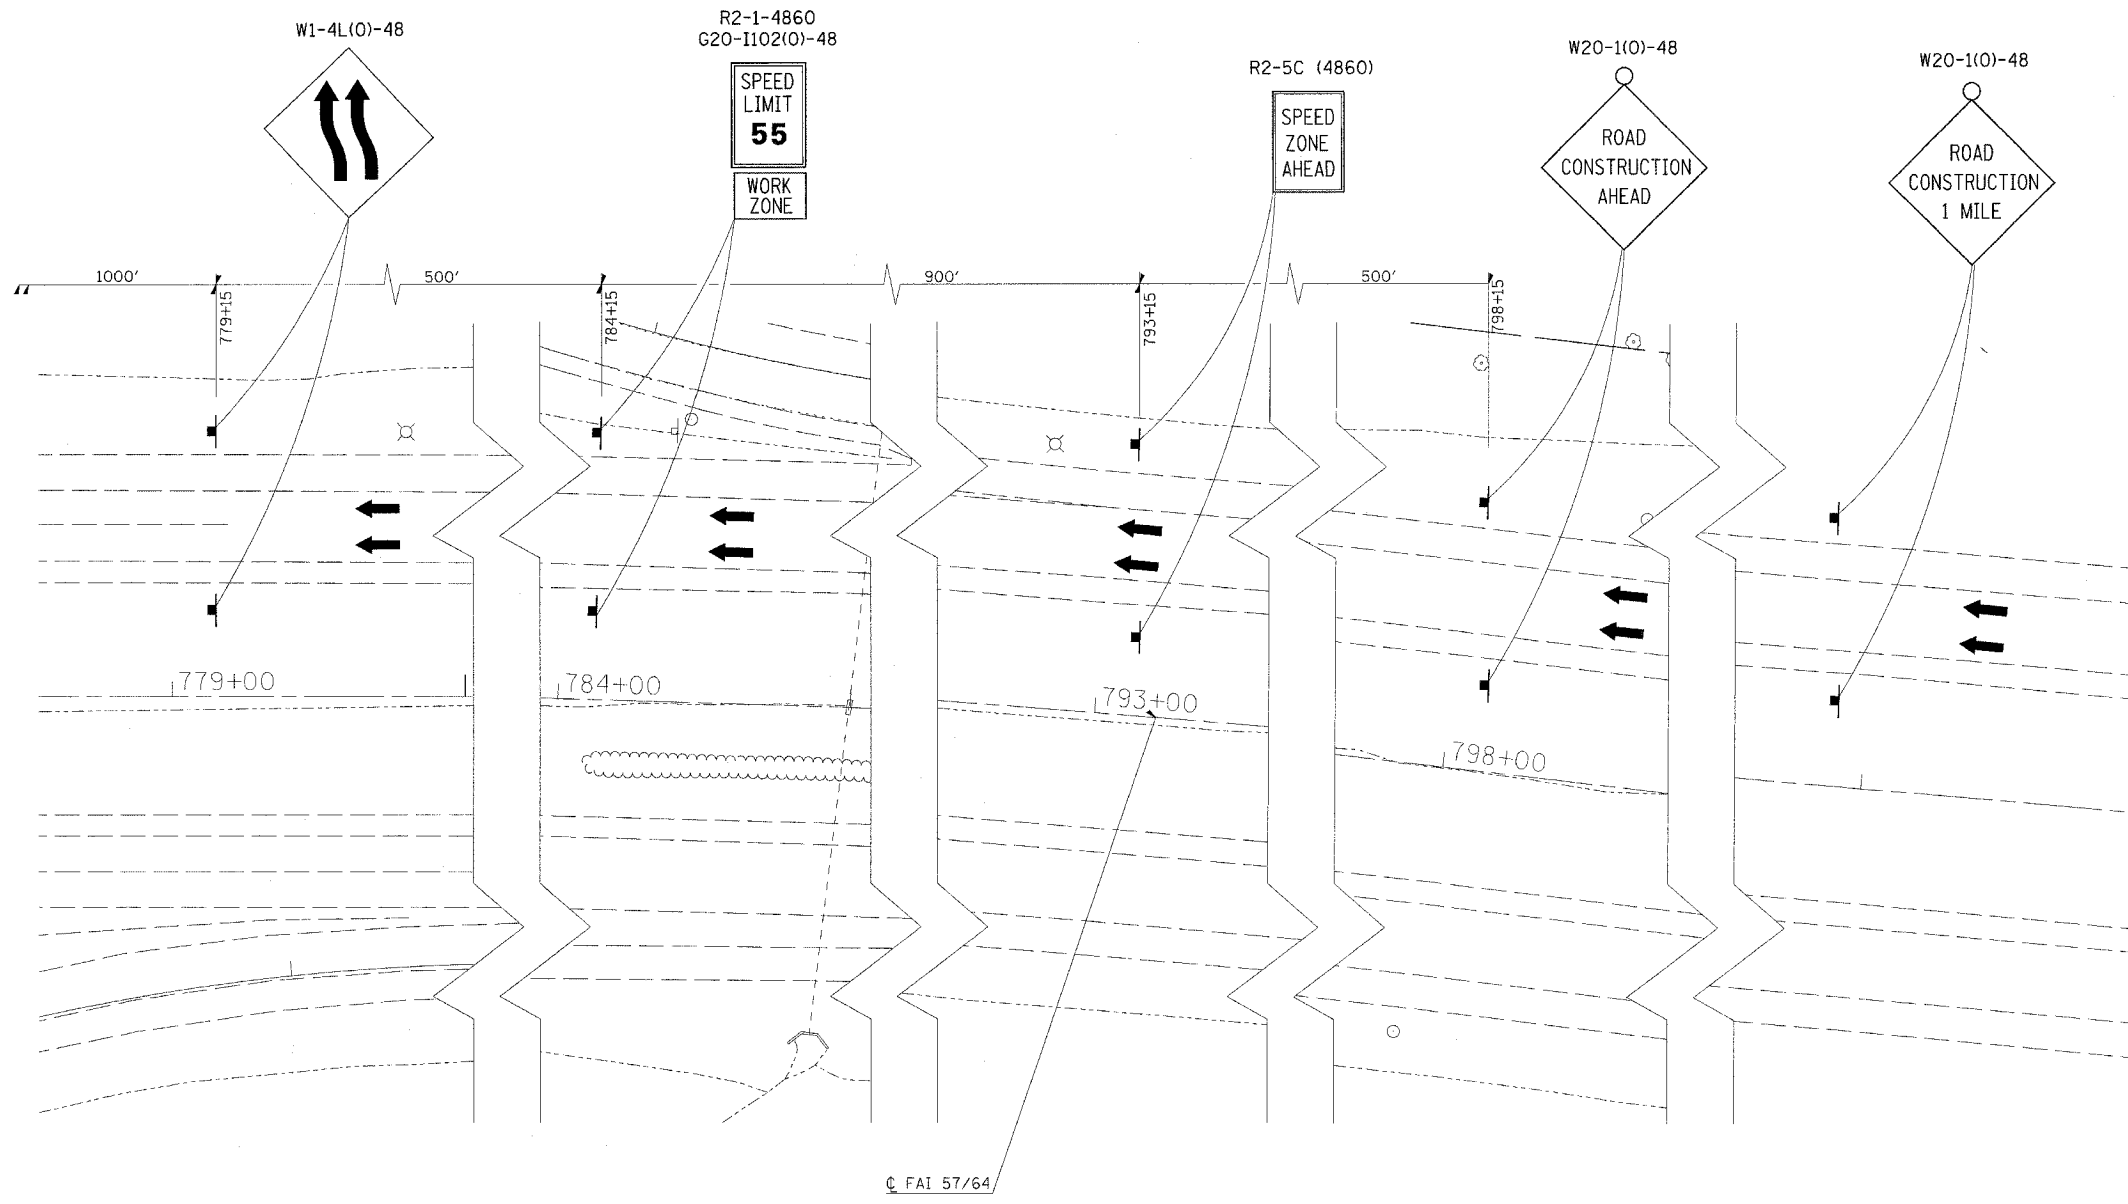

E:\22\2807\_02\26 PK  
 FAI-57/64\1102\1102\1102.DOT (RAMP) revised.mxd  
 3/20/08 / JN  
 RL

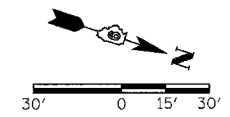

REVISIONS		NAME	DATE
NO.	DESCRIPTION		

ILLINOIS DEPARTMENT OF TRANSPORTATION

**FAI-57/64**  
**STAGE 3**

**SHEET 12 OF 13**

SCALE: 1"=30'  
DATE: \_\_\_\_\_ DRAWN BY: \_\_\_\_\_  
CHECKED BY: \_\_\_\_\_