


F.A.I. RTE.	SECTION	COUNTY	TOTAL SHEETS	SHEET NO.
57/64	(41-3)HBK	JEFFERSON	118	179
STA.	TO STA.			
FED. ROAD DIST. NO.	ILLINOIS	FED. AID PROJECT		

STAGE V

1. REFER TO HIGHWAY STANDARD 701101 FOR SIGN PLACEMENT.
2. RELOCATE TEMPORARY BARRIER (STA 718+20.25 TO STA 718+57.75 RT AND STA 725+87.50 TO STA 726+25 LT) AND PLACE ADDITIONAL IMPACT ATTENUATORS (2).
3. UPON BRIDGE COMPLETION REMOVE REMAINING TRAFFIC CONTROL ITEMS.

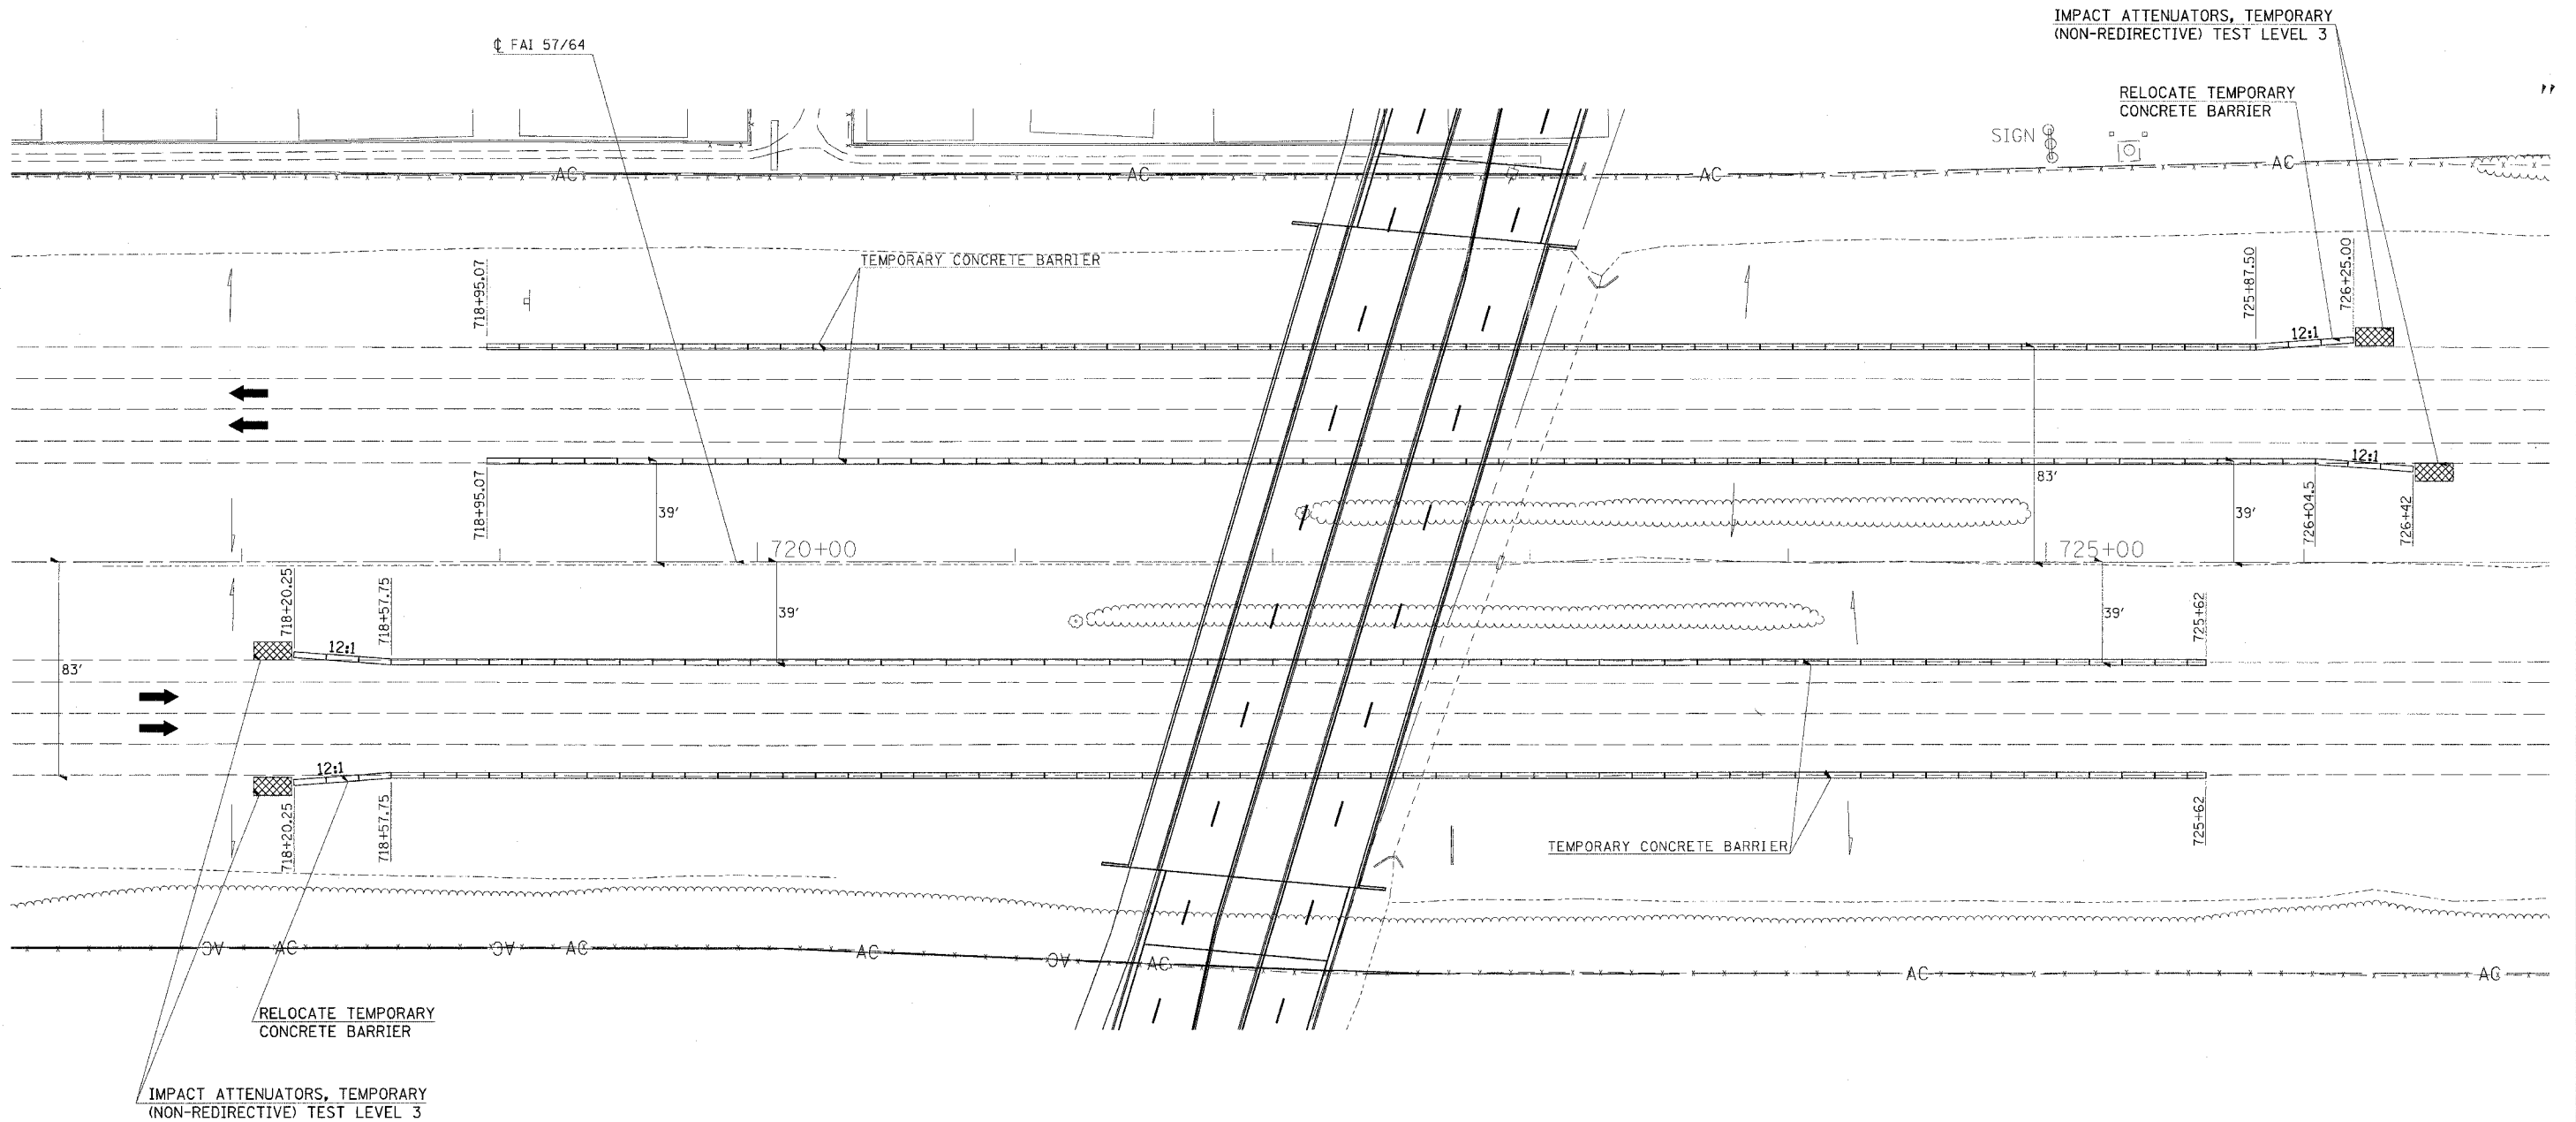

REVISIONS	
NAME	DATE

ILLINOIS DEPARTMENT OF TRANSPORTATION
FAI-5764
STAGE 5
STA. 718+00 TO STA. 726+00
SHEET 1 OF 1

SCALE: 1"=30'
 DATE _____ DRAWN BY _____
 CHECKED BY _____

03/22/2007 02:27 PM
 I:\98\pba\res2\VA\DOT_RAMP5\revised.mxd
 3R.0000 / IN.