


CONTRACT NO. 98963

EXIST. CURVE IDOT/VETERANS I PI STA. = 36+62.02 Δ = 3° 19' 30" (LT) D = 0° 49' 07" R = 7,000.00' T = 203.16' L = 406.21' E = 2.95' P.C. STA. = 34+58.85 P.T. STA. = 38+65.07	EXIST. CURVE 45TH-1 PI STA. = 107+09.00 Δ = 47° 02' 03" (RT) D = 7° 35' 20" R = 755.00' T = 328.55' L = 619.78' E = 68.39' P.C. STA. = 103+80.45 P.T. STA. = 110+00.23	PROP. CURVE RAMPC-1 PI STA. = 504+92.65 Δ = 29° 08' 19" (LT) D = 12° 19' 18" R = 465.00' T = 120.86' L = 236.48' E = 15.45' P.C. STA. = 503+71.79 P.T. STA. = 506+08.28
---	---	--

\$\$\$DATE\$\$\$
DCN-SPEC

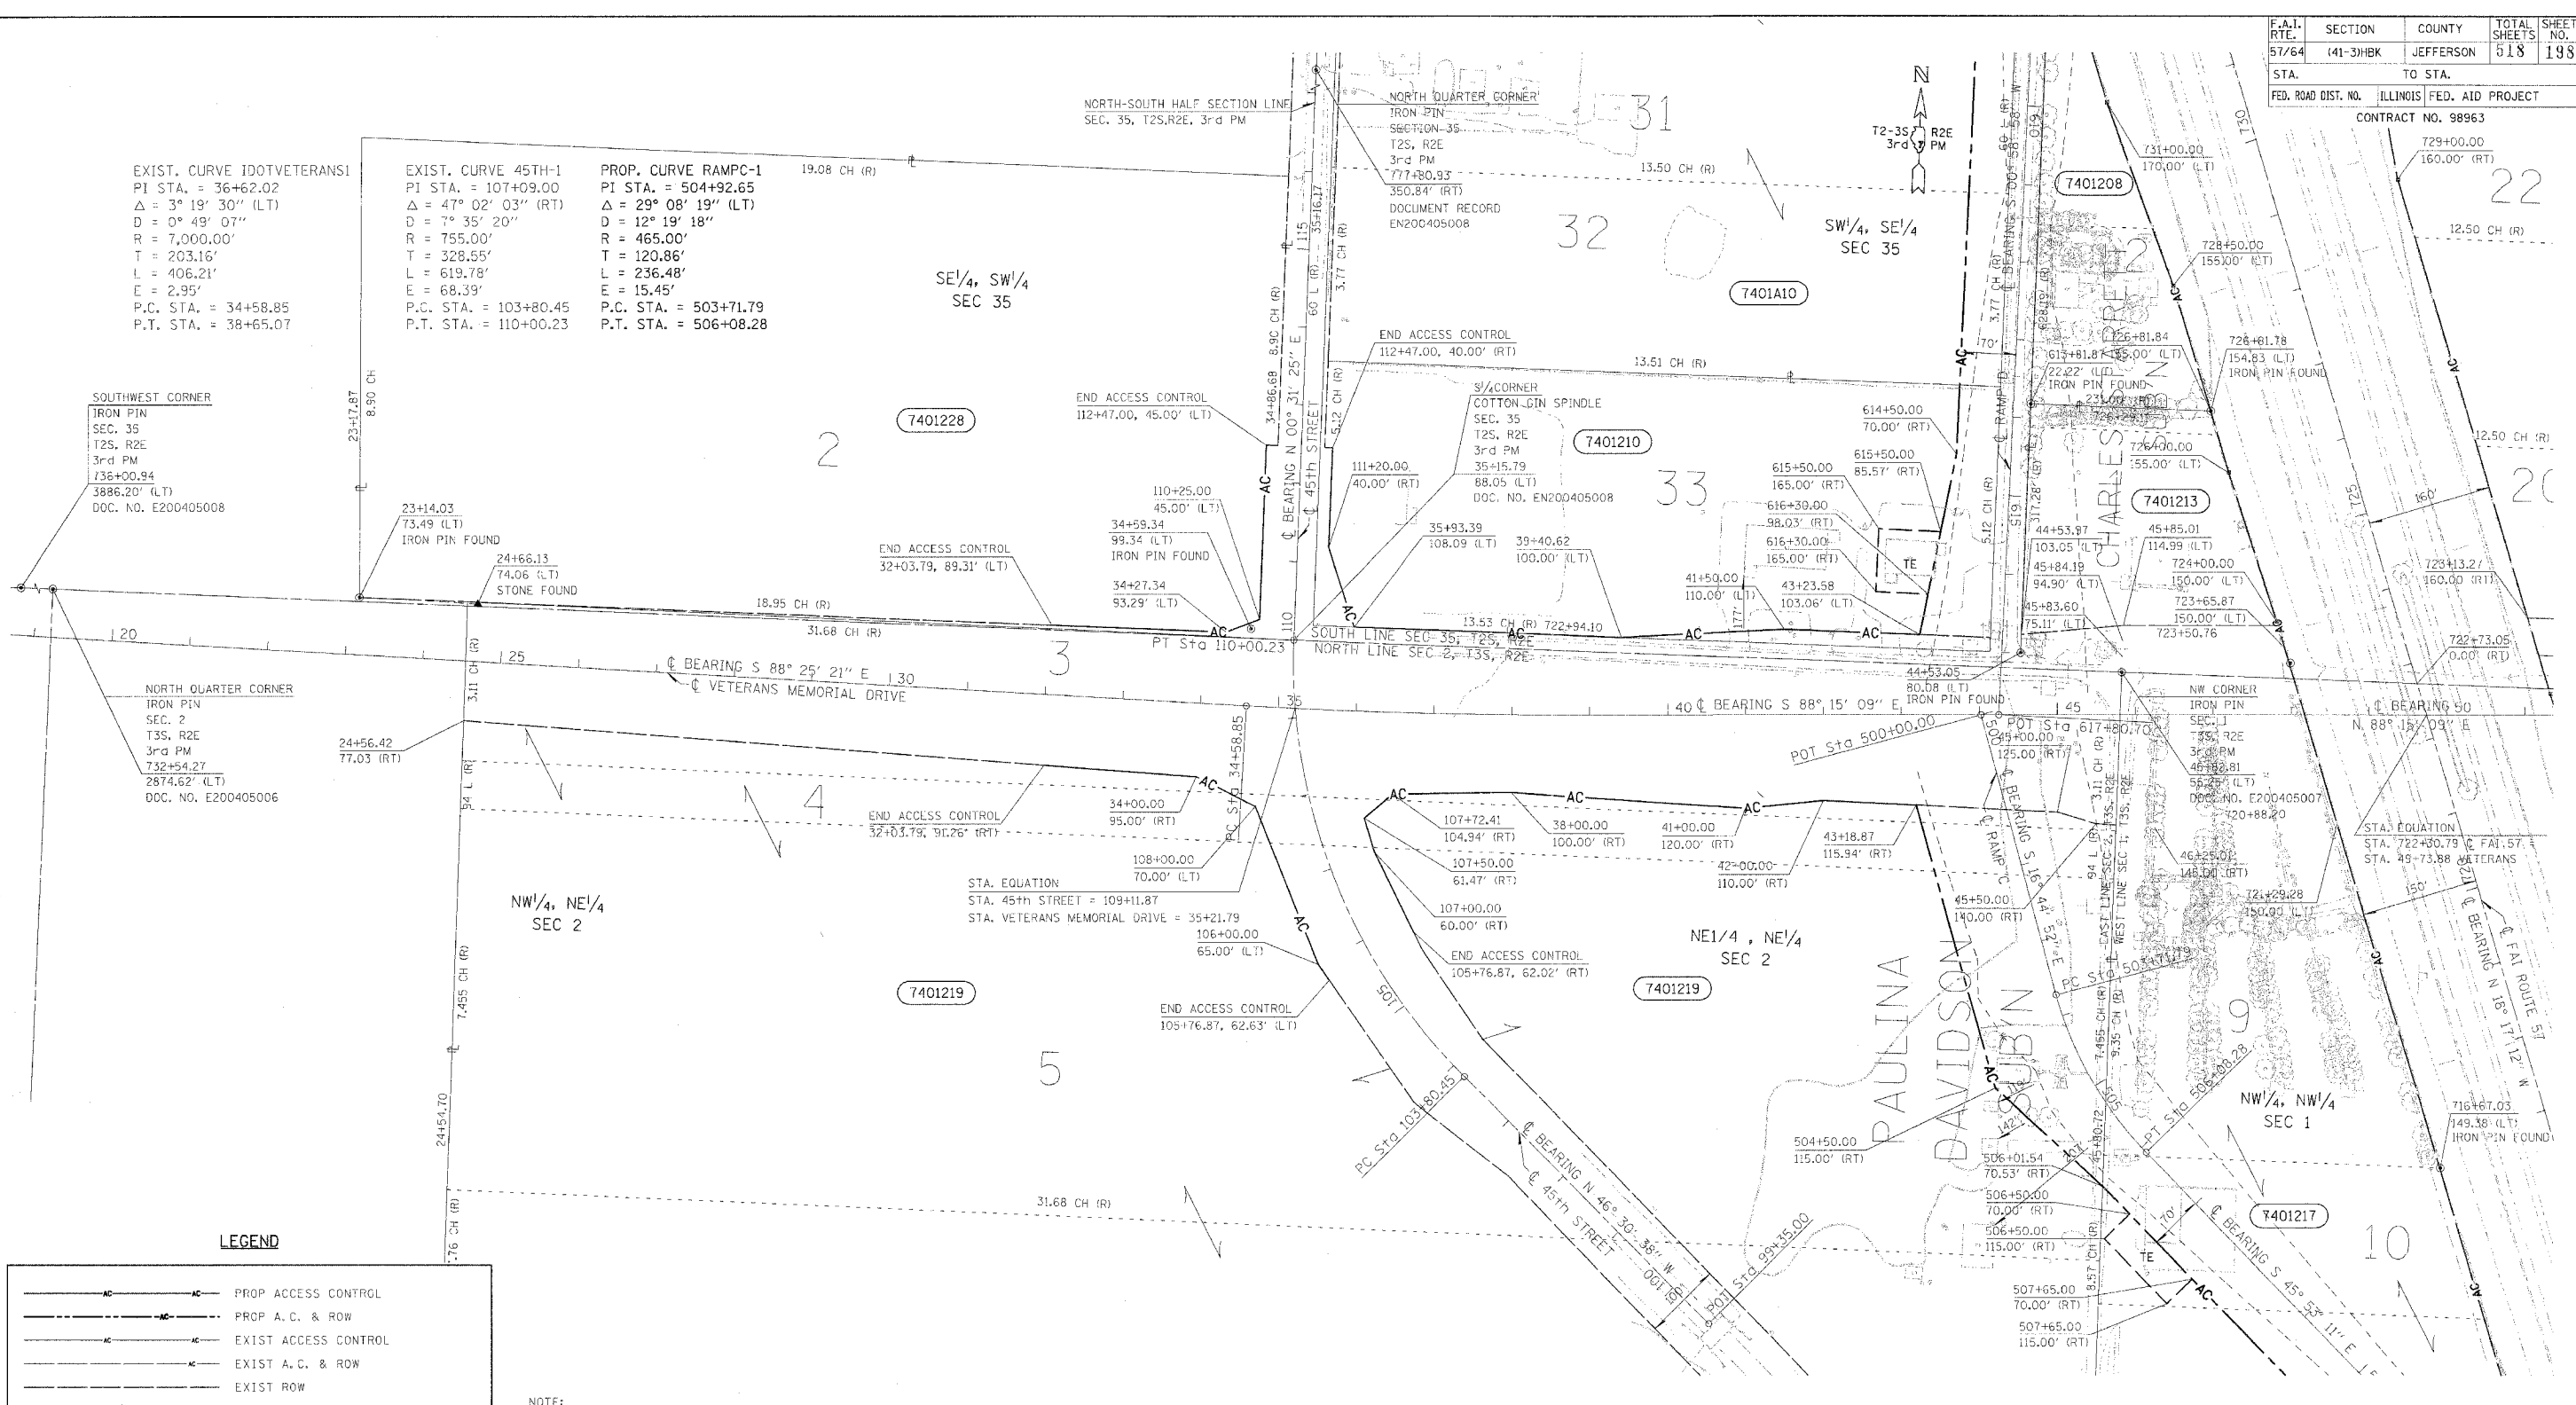

LEGEND

	PROP ACCESS CONTROL
	PROP A.C. & ROW
	EXIST ACCESS CONTROL
	EXIST A.C. & ROW
	EXIST ROW
	STONE
	CHISELED "+" SECTION CORNER
	BRASS MONUMENT
	IRON PIN
	COTTON GIN SPINDLE
	TEMPORARY CONSTRUCTION EASEMENT
	RECORD DISTANCE
	CONSTRUCTION LIMITS

NOTE:
ALL BEARINGS ARE REFERENCED TO THE ILLINOIS STATE PLANE COORDINATE SYSTEM EAST ZONE DATUM OF 1983.
TEMPORARY EASEMENTS ARE NEEDED AS A WORK AREA.

PARCEL	OWNER	AREA TAKEN		EASEMENT	ACCESS CONTROL	AREA REM	INST	RECORDED		EXCESS	
		ADD	EXIST					MICRO FILM NO	DATE	AREA	SOLO
7401208	CHARLIE'S CANVAS SHOP, INC.	1.652			0	0.000					
7401210	KENNETH DALE MOORE	0.489		0.134	1283.40 LF	5.962					
7401213	JACK WILSON	2.000			0	0.000					
7401217	JR'S MOBILE HOME SALES	8.324		0.119	966.33 LF	9.250					
7401219	ZORA HODGE ESTATE	1.825			1,444.95 LF	45.839					
	TRACT 1				523.53 LF						
7401228	V. EDWARD GUINZY	0.000			491.87 LF	15.919					
7401A10	KENNETH DALE MOORE	0.582			497.66 LF	9.290					

NOTE: ALL AREAS ARE IN ACRES UNLESS OTHERWISE NOTED.

RIGHT OF WAY PLANS
FAI ROUTE 57
PROJECT SECTION (41-3)HBK
STATION 23+00 VETERANS MEMORIAL DRIVE TO
STATION 51+00 VETERANS MEMORIAL DRIVE
COUNTY JEFFERSON
SCALE 100'
SHEET 6 OF 7