


F.A.I. RTE.	SECTION	COUNTY	TOTAL SHEETS	SHEET NO.
57/64	(41-3)HBK	JEFFERSON	518	200
STA.		TO STA.		
FED. ROAD DIST. NO.		ILLINOIS	FED. AID PROJECT	
CONTRACT NO. 98963				

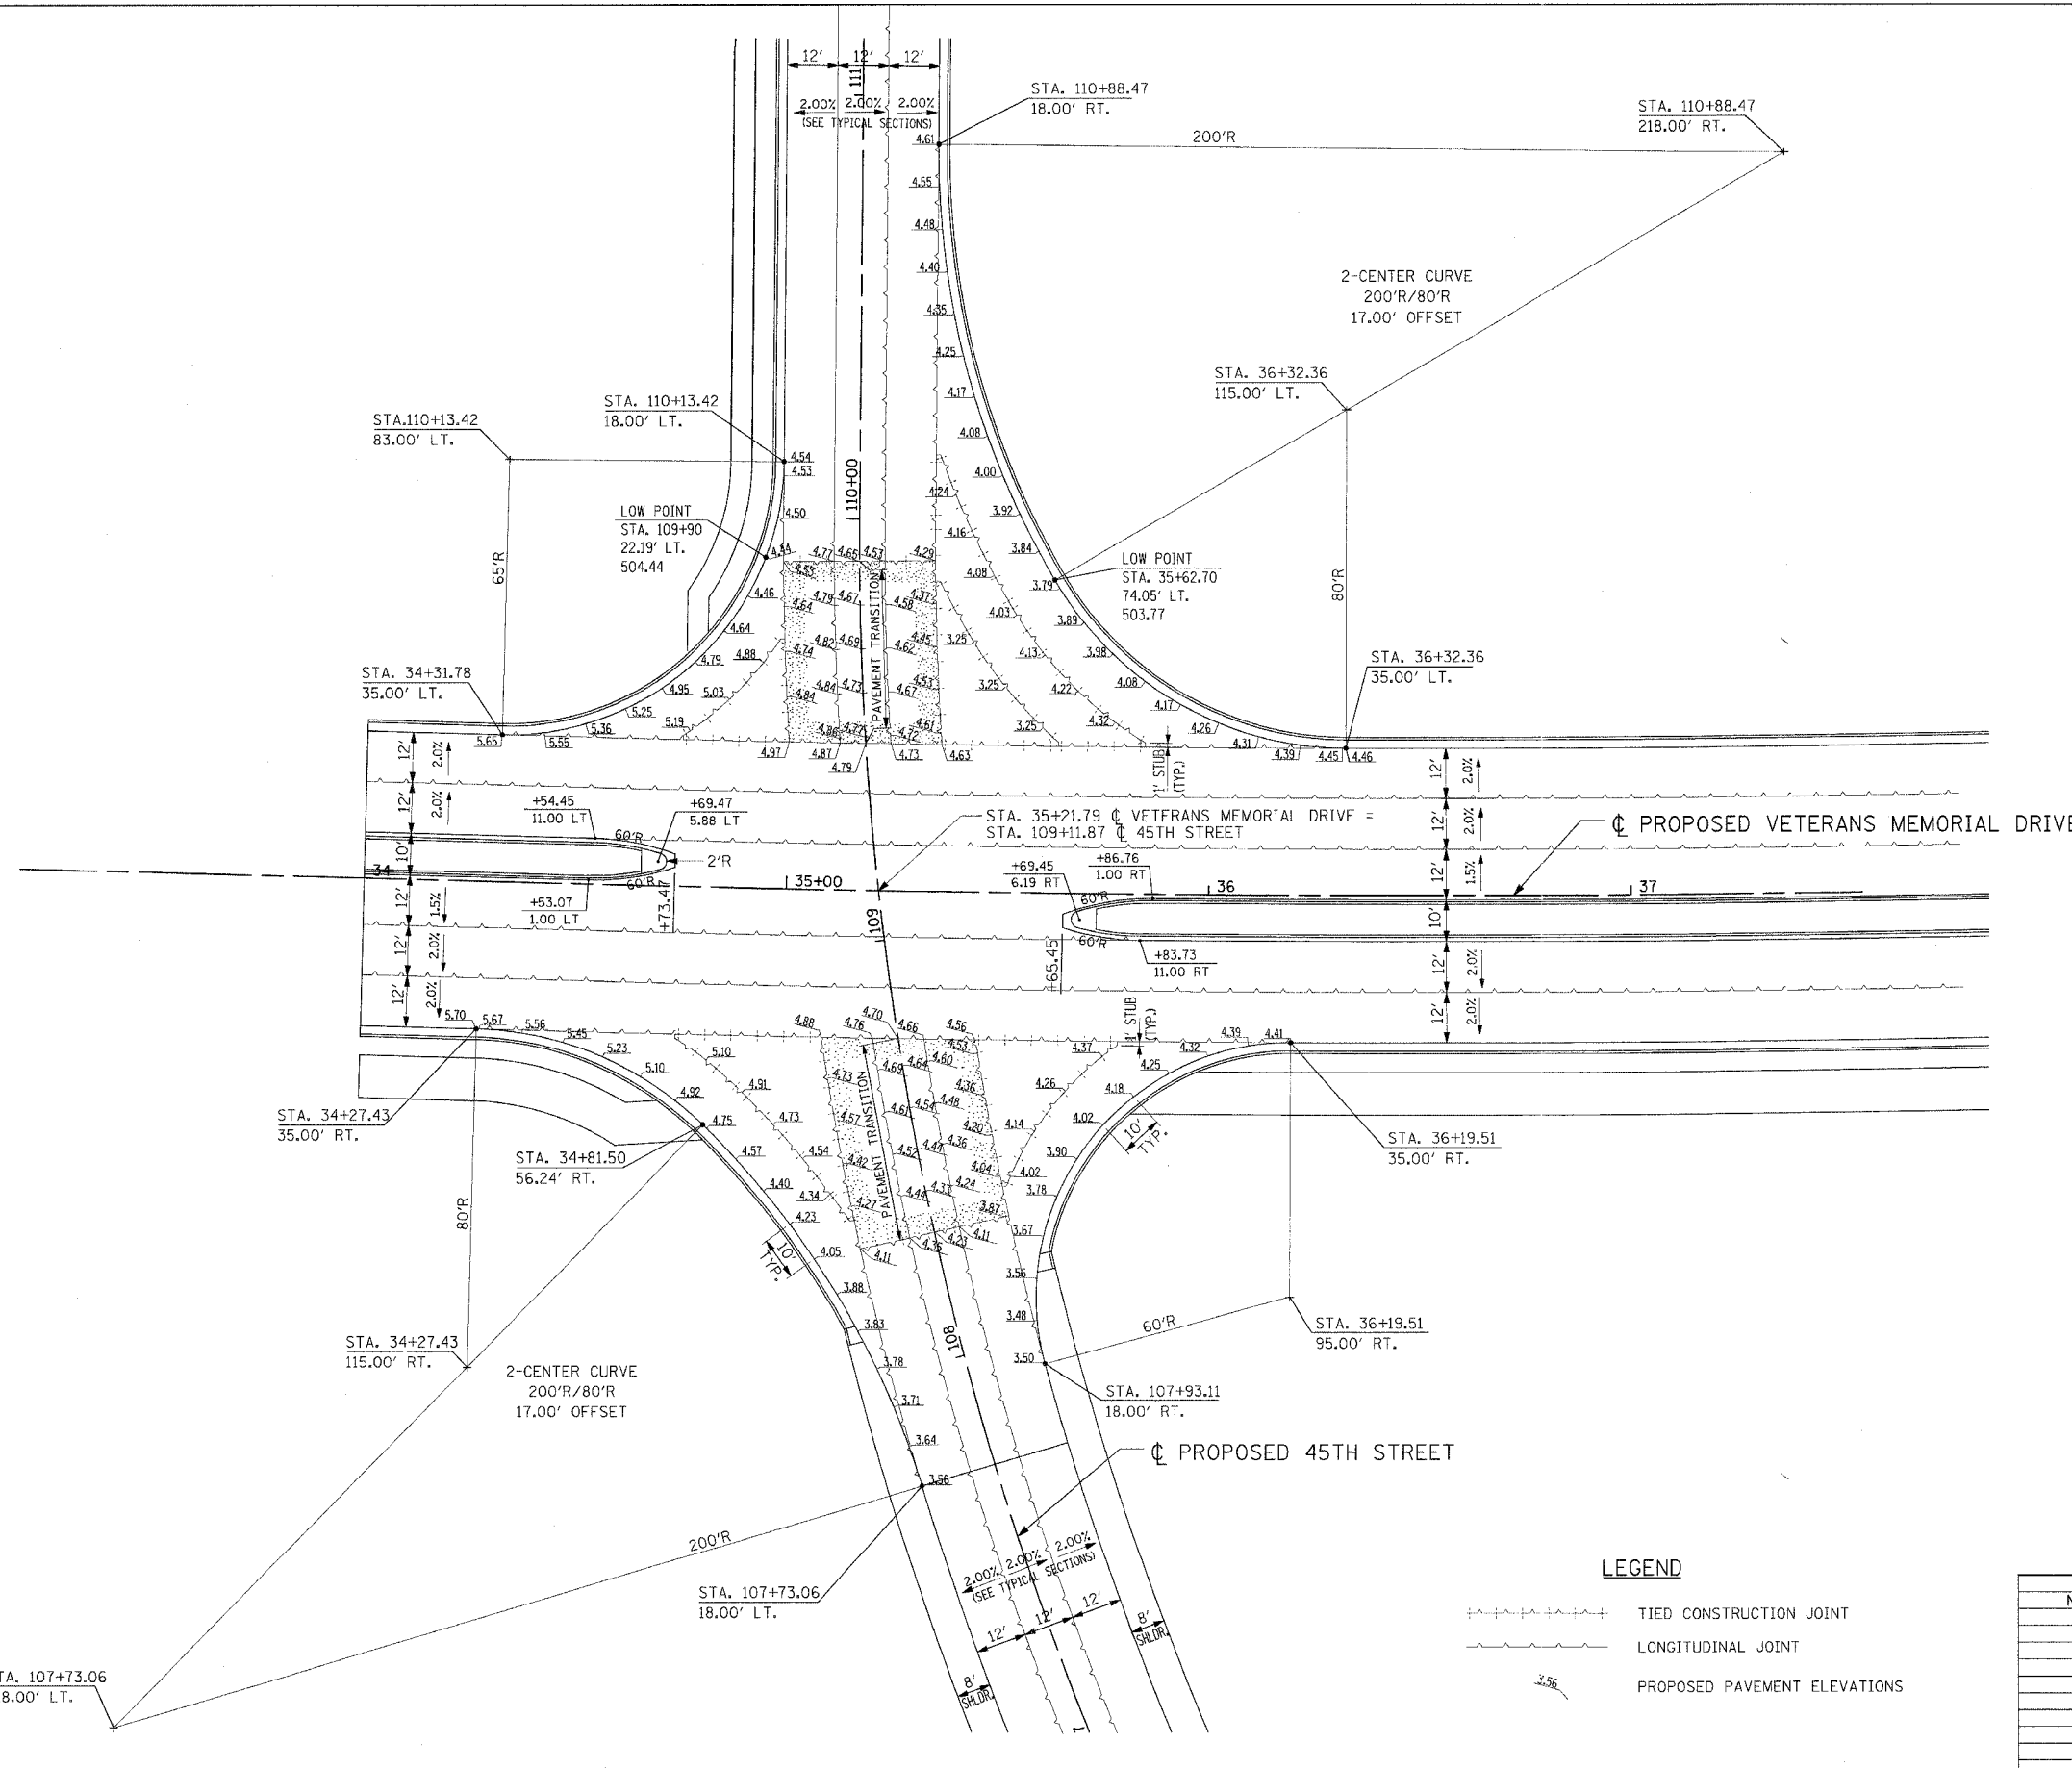

**NOTES:**

- ADD 490' TO ALL PROPOSED PAVEMENT ELEVATIONS.
- LONGITUDINAL CONSTRUCTION JOINTS SHALL CONSIST OF NO. 6 EPOXY COATED TIE BARS AT 24 INCH CENTERS. LONGITUDINAL SAWED JOINTS SHALL CONSIST OF NO. 6 EPOXY COATED TIE BARS AT 30 INCH CENTERS. SEE IDOT STANDARD 420001 FOR PAVEMENT JOINT DETAILS.
- DOWELS AND TIE BARS SHALL BE CONSIDERED INCIDENTAL TO P.C.C. PAVEMENT.
- TRANSVERSE CONTRACTION JOINTS TO BE PLACED IN ACCORDANCE WITH IDOT STANDARD 420106.

**LEGEND**

- TIED CONSTRUCTION JOINT
- LONGITUDINAL JOINT
- PROPOSED PAVEMENT ELEVATIONS



REVISIONS	
NAME	DATE

ILLINOIS DEPARTMENT OF TRANSPORTATION  
**INTERSECTION DETAILS**  
**VETERANS & 45TH STREET**  
**VETERANS MEMORIAL DRIVE**  
**INTERCHANGE**  
**SECTION (41-3)HBK**  
 SCALE: DRAWN BY RLT  
 DATE 3-22-07 CHECKED BY MTM

Copyright Hanson Professional Services Inc. 2007  
**HANSON**  
 Hanson Professional Services Inc.

03/21/2007, 09:38 AM  
 I:\98\008\9882\09\Road\Sheet\c-101.dwg  
 LAYOUT: 02/26/04  
 DRAWN: JED 04/22/04  
 REVISION: WJM 03/22/07