


|                     |         |                           |              |           |
|---------------------|---------|---------------------------|--------------|-----------|
| F.A.I. RTE.         | SECTION | COUNTY                    | TOTAL SHEETS | SHEET NO. |
| 57/64               | 41-3HBK | JEFFERSON                 | 118          | 201       |
| STA.                |         | TO STA.                   |              |           |
| FED. ROAD DIST. NO. |         | ILLINOIS FED. AID PROJECT |              |           |
| CONTRACT NO. 98963  |         |                           |              |           |

Copyright Hanson Professional Services Inc. 2007  
**HANSON**  
 Hanson Professional Services Inc.

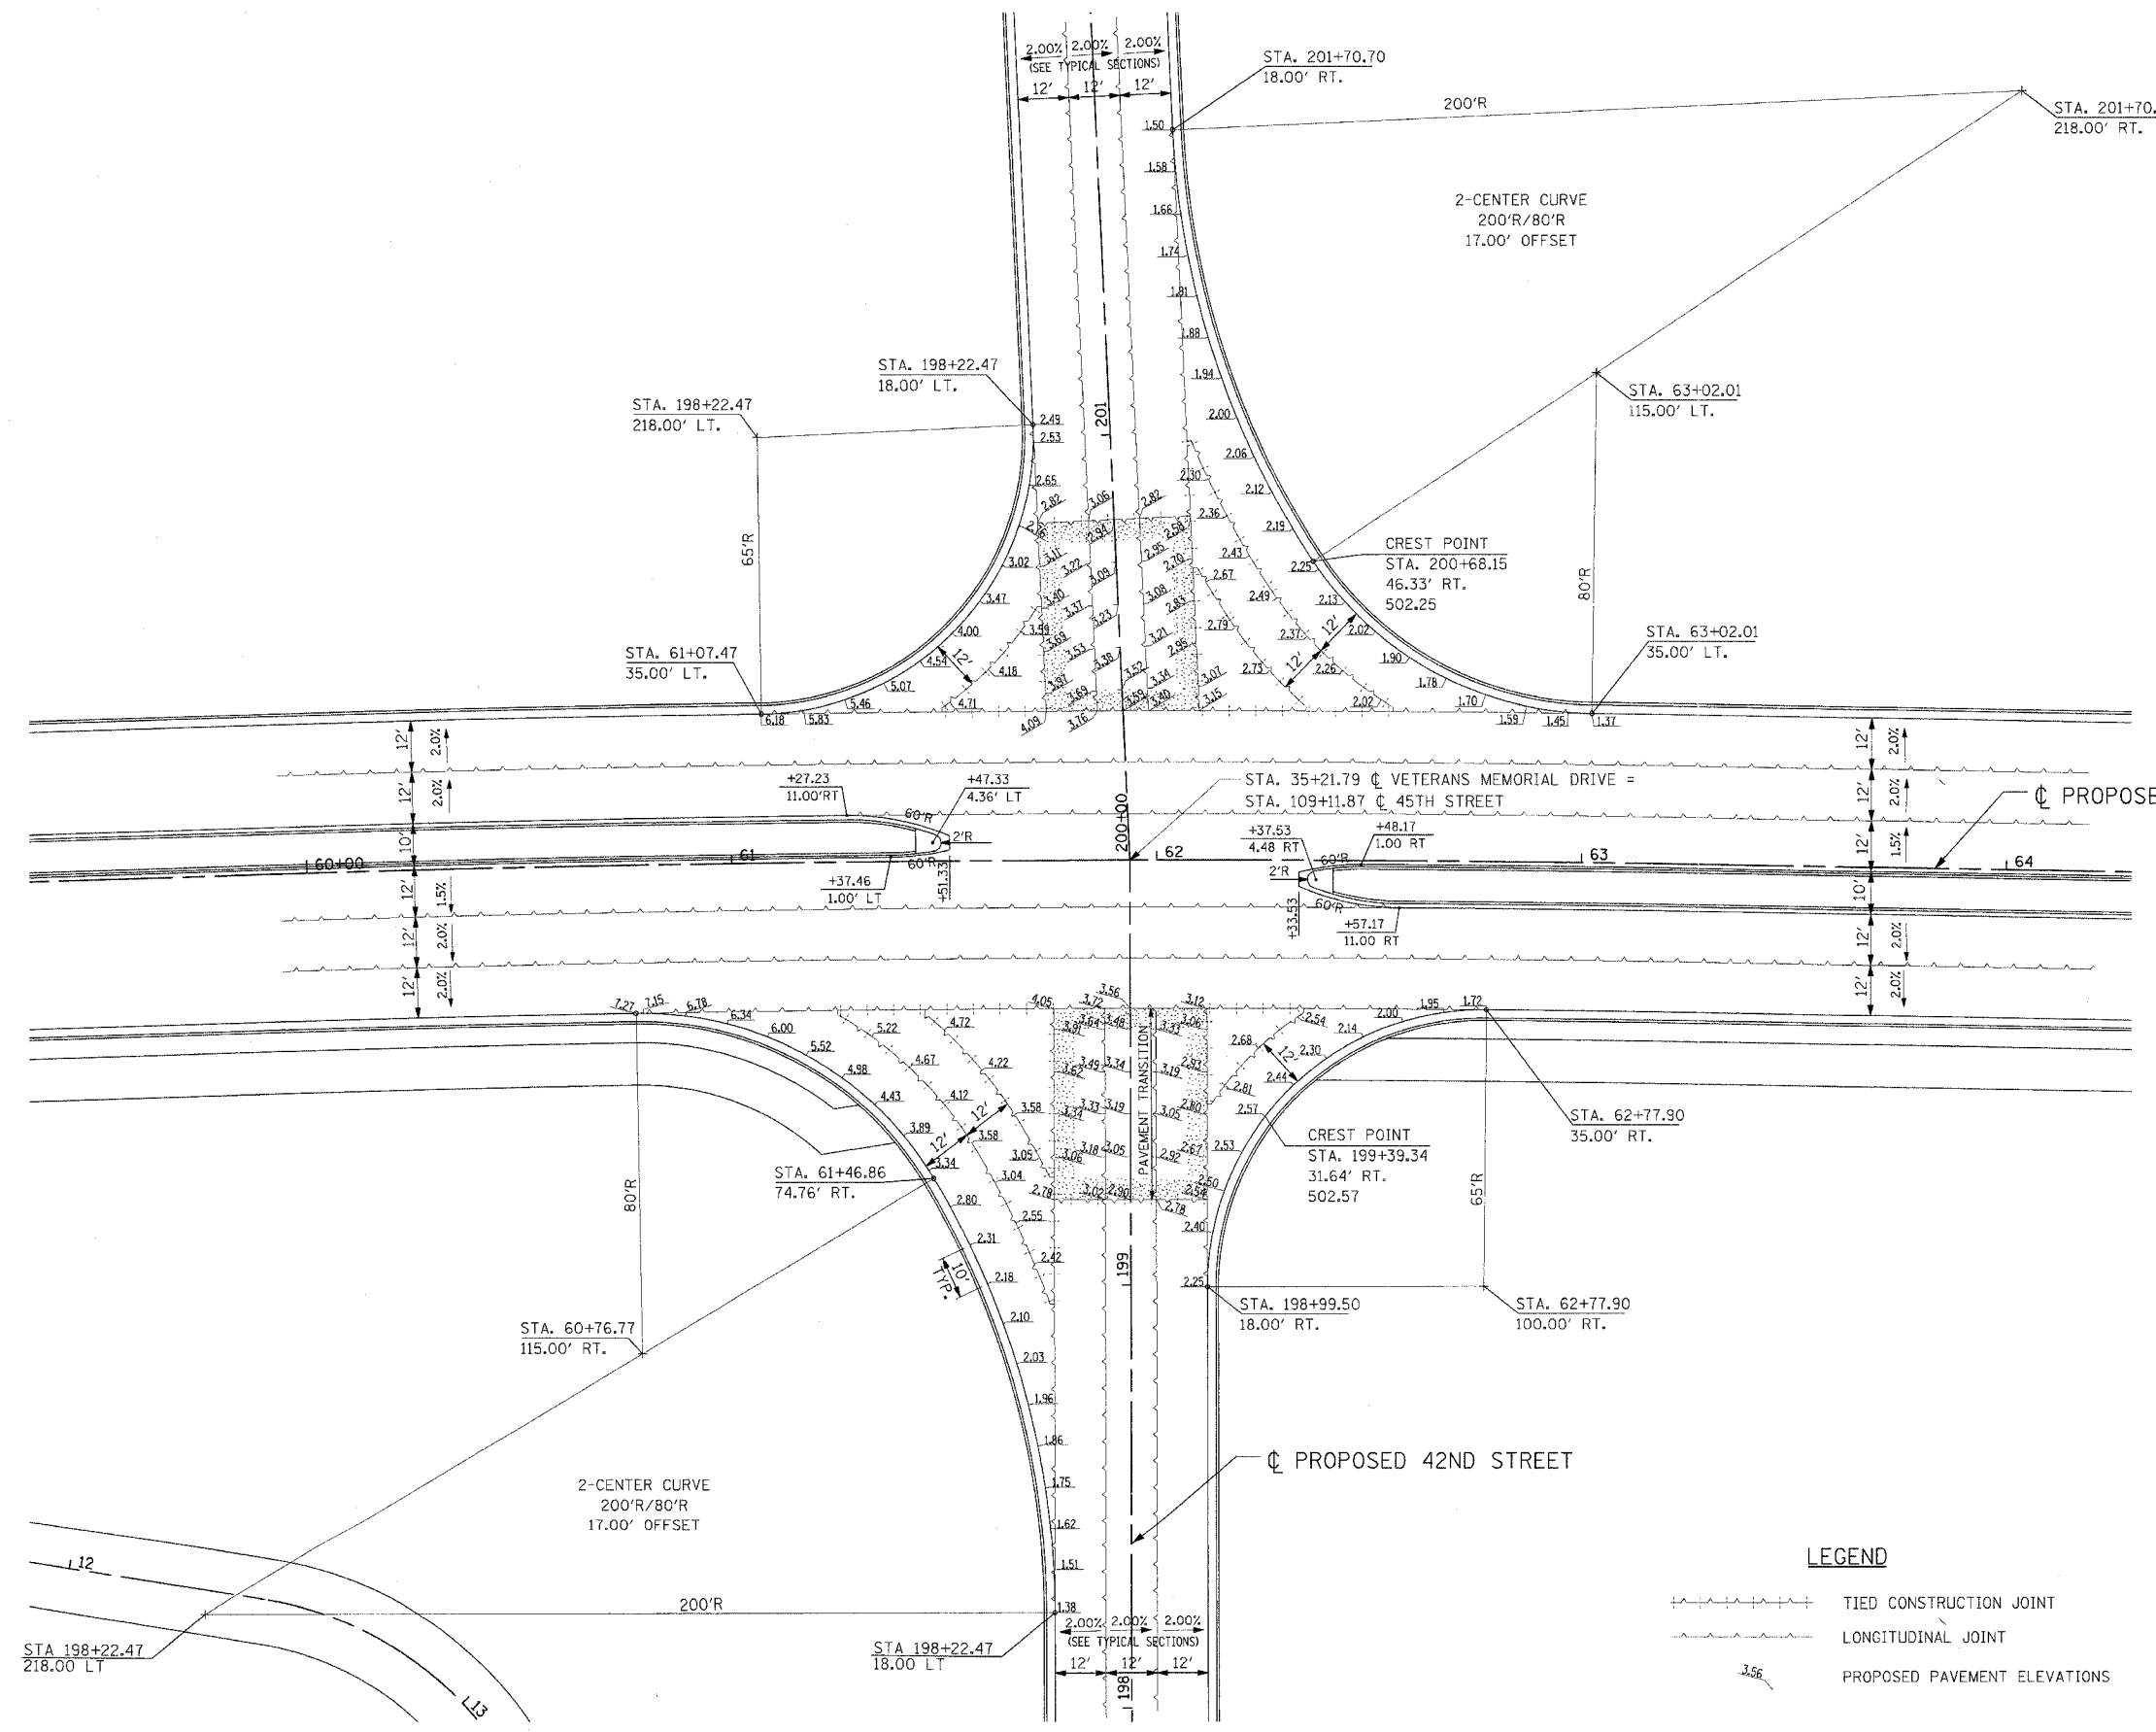


**NOTES:**

ADD 490' TO ALL PROPOSED PAVEMENT ELEVATIONS.

LONGITUDINAL CONSTRUCTION JOINTS SHALL CONSIST OF NO. 6 EPOXY COATED TIE BARS AT 24 INCH CENTERS. LONGITUDINAL SAWED JOINTS SHALL CONSIST OF NO. 6 EPOXY COATED TIE BARS AT 30 INCH CENTERS. SEE IDOT STANDARD 420001 FOR PAVEMENT JOINT DETAILS.

DOWELS AND TIE BARS SHALL BE CONSIDERED INCIDENTAL TO P.C.C. PAVEMENT.

TRANSVERSE CONTRACTION JOINTS TO BE PLACED IN ACCORDANCE WITH IDOT STANDARD 420106.

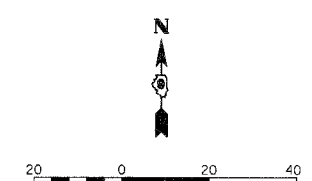

**LEGEND**

|  |                              |
|--|------------------------------|
|  | TIED CONSTRUCTION JOINT      |
|  | LONGITUDINAL JOINT           |
|  | PROPOSED PAVEMENT ELEVATIONS |

| REVISIONS |      |
|-----------|------|
| NAME      | DATE |
|           |      |
|           |      |
ILLINOIS DEPARTMENT OF TRANSPORTATION  
**INTERSECTION DETAILS**  
**VETERANS & 42ND STREET**  
 VETERANS MEMORIAL DRIVE  
 INTERCHANGE  
 SECTION (41-3)HBK  
 SCALE: 1"=20'  
 DATE 3-22-07  
 DRAWN BY RLT  
 CHECKED BY MTM

|          |     |          |
|----------|-----|----------|
| LAYOUT   | RLT | 02/26/04 |
| DRAWN    | JED | 04/12/04 |
| REVIEWED | MTM | 03/22/07 |

03/21/2007 09:39 AM  
 I:\98\p06\98s2019\Road\Sheet\c-102\rd.dgn