


F.A.I. RTE.	SECTION	COUNTY	TOTAL SHEETS	SHEET NO.
57/64	(41-3)HBK	JEFFERSON	318	202
STA.	TO STA.			
FED. ROAD DIST. NO.	ILLINOIS	FED. AID PROJECT		
CONTRACT NO. 98963				

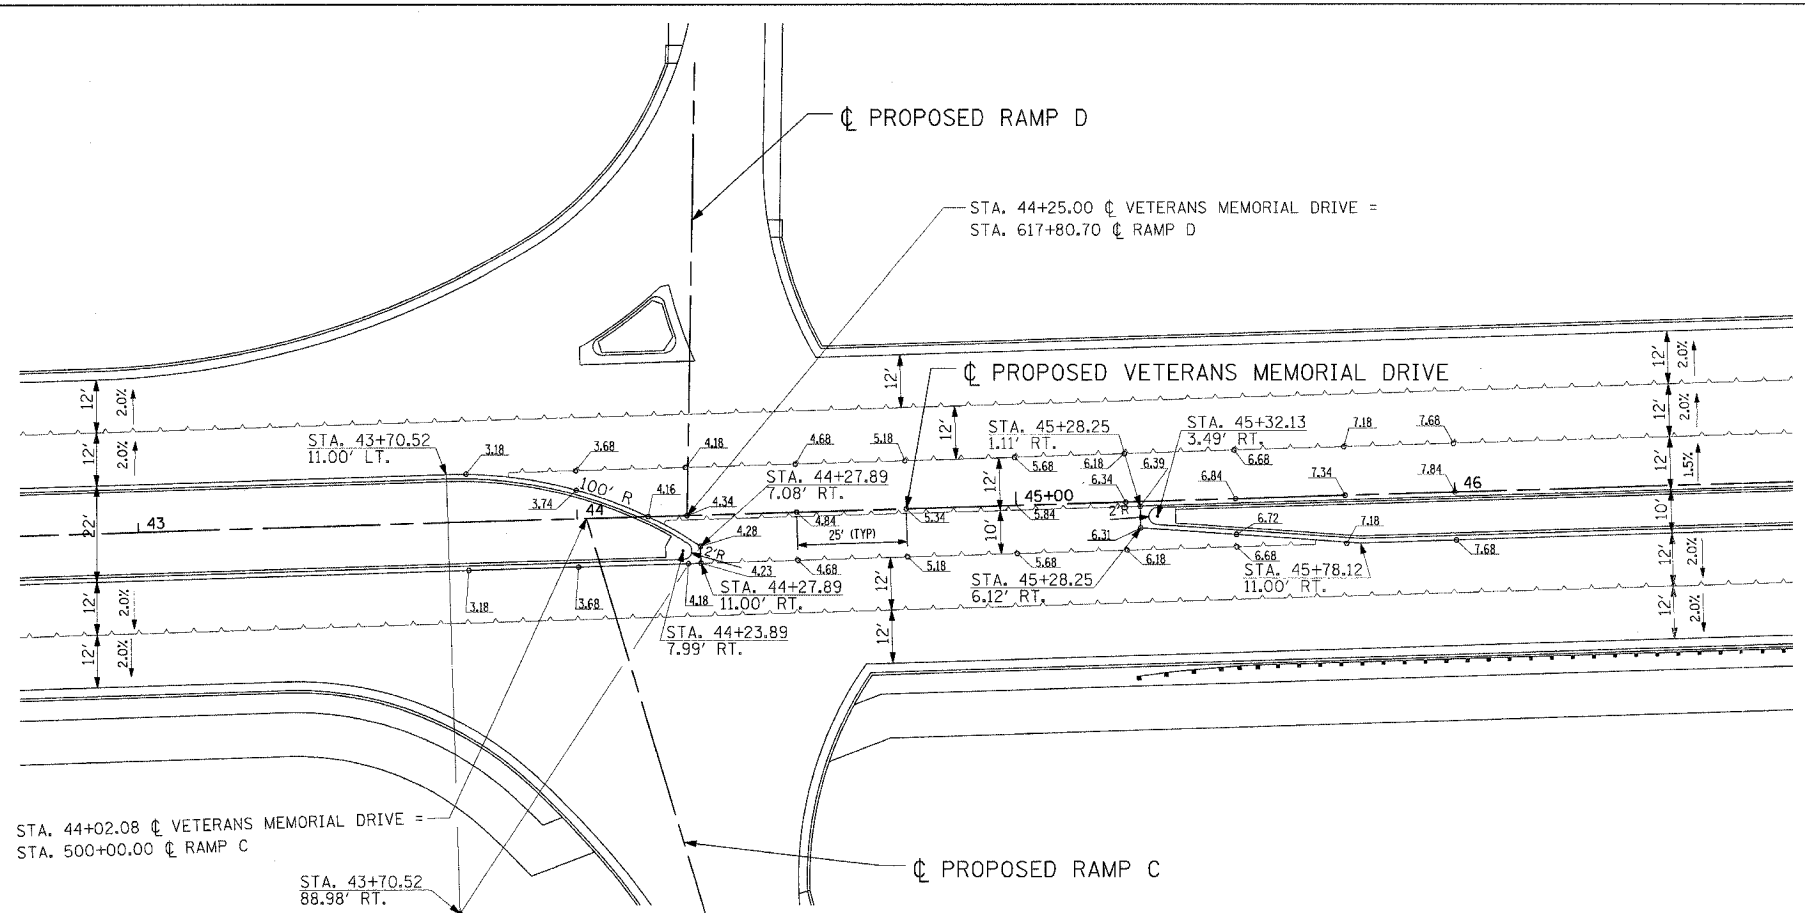

**NOTES:**

ADD 520' TO ALL PROPOSED PAVEMENT ELEVATIONS.

LONGITUDINAL CONSTRUCTION JOINTS SHALL CONSIST OF NO. 6 EPOXY COATED TIE BARS AT 24 INCH CENTERS. LONGITUDINAL SAWED JOINTS SHALL CONSIST OF NO. 6 EPOXY COATED TIE BARS AT 30 INCH CENTERS. SEE IDOT STANDARD 420001 FOR PAVEMENT JOINT DETAILS.


DOWELS AND TIE BARS SHALL BE CONSIDERED INCIDENTAL TO P.C.C. PAVEMENT.

TRANSVERSE CONTRACTION JOINTS TO BE PLACED IN ACCORDANCE WITH IDOT STANDARD 420106.

**LEGEND**

- TIED CONSTRUCTION JOINT
- LONGITUDINAL JOINT
- PROPOSED PAVEMENT ELEVATIONS

© Copyright Hanson Professional Services Inc. 2007  
**HANSON**  
 Hanson Professional Services Inc.

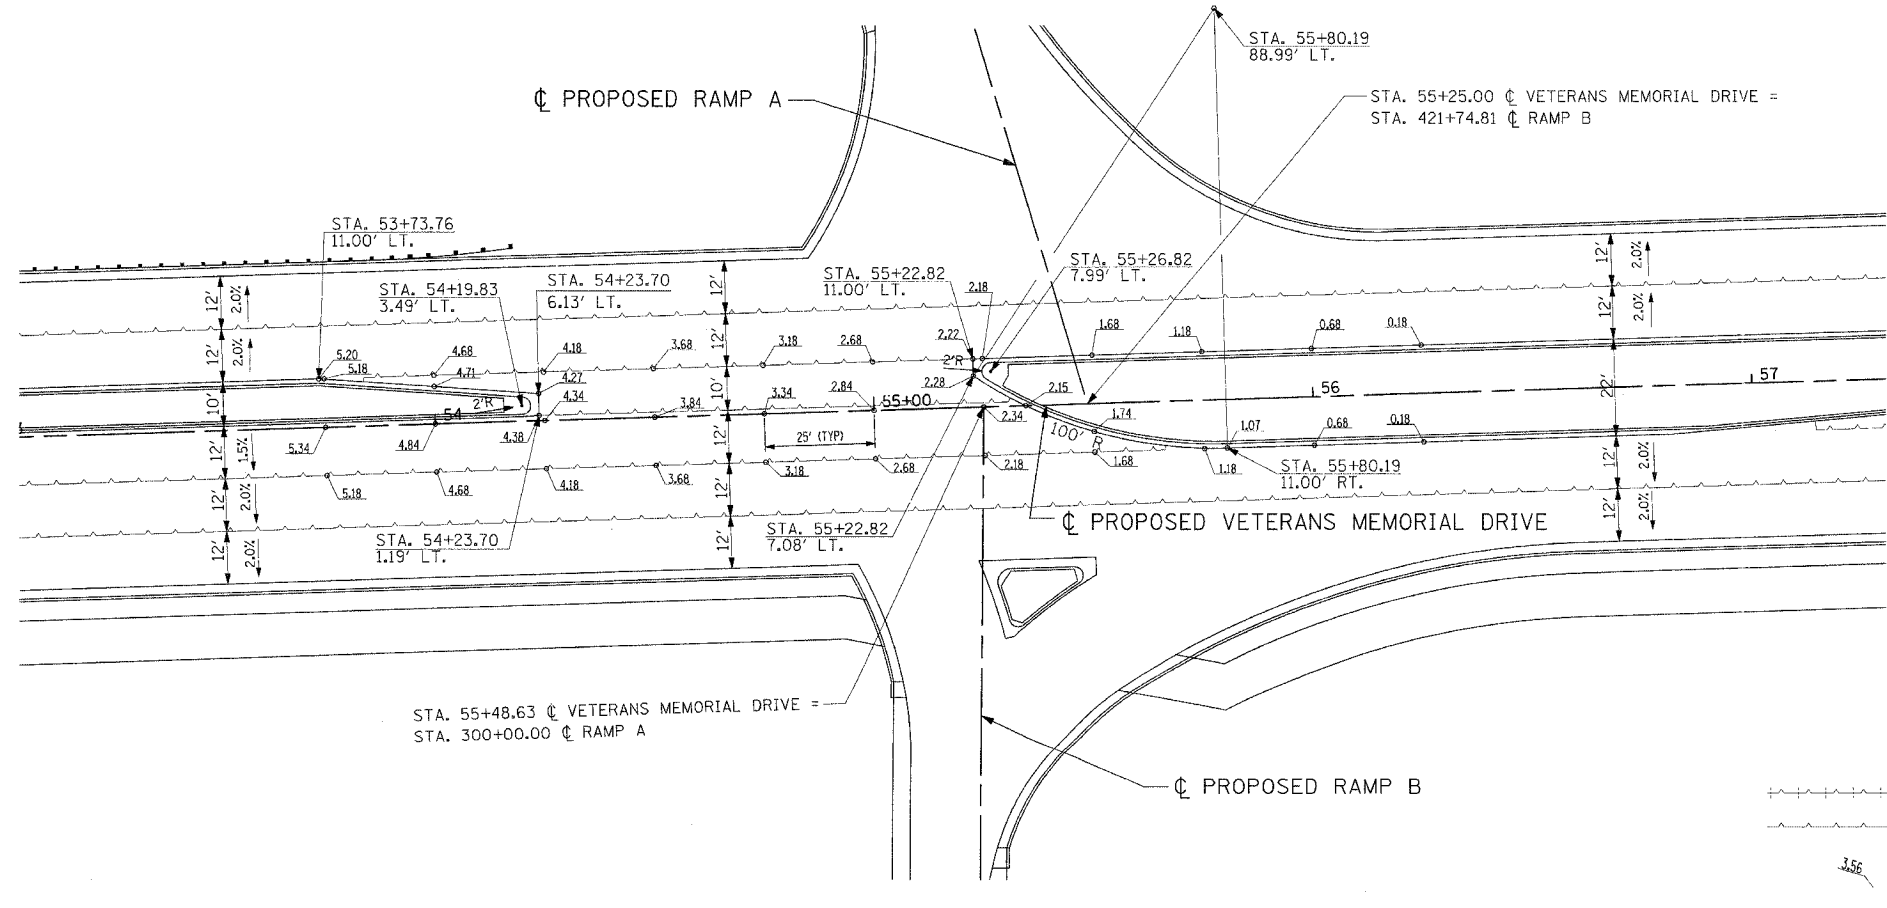

**NOTES:**

ADD 520' TO ALL PROPOSED PAVEMENT ELEVATIONS.

LONGITUDINAL CONSTRUCTION JOINTS SHALL CONSIST OF NO. 6 EPOXY COATED TIE BARS AT 24 INCH CENTERS. LONGITUDINAL SAWED JOINTS SHALL CONSIST OF NO. 6 EPOXY COATED TIE BARS AT 30 INCH CENTERS. SEE IDOT STANDARD 420001 FOR PAVEMENT JOINT DETAILS.

DOWELS AND TIE BARS SHALL BE CONSIDERED INCIDENTAL TO P.C.C. PAVEMENT.

TRANSVERSE CONTRACTION JOINTS TO BE PLACED IN ACCORDANCE WITH IDOT STANDARD 420106.

**LEGEND**

- TIED CONSTRUCTION JOINT
- LONGITUDINAL JOINT
- PROPOSED PAVEMENT ELEVATIONS

REVISIONS	
NAME	DATE

ILLINOIS DEPARTMENT OF TRANSPORTATION  
 INTERSECTION DETAILS  
 VETERANS & RAMPS A, B, C, AND D

**VETERANS MEMORIAL DRIVE  
 INTERCHANGE  
 SECTION (41-3)HBK**

SCALE: 1"=20'  
 DATE 3-22-07

DRAWN BY RL  
 CHECKED BY MTM

03/22/2007 09:40 AM  
 A:\98\jobs\98963\Road\Sheet\c-1041.dwg  
 LAYOUT: RL 02/26/04  
 DRAWN: JED 04/12/04  
 REVIEWED: MTM 03/22/07