
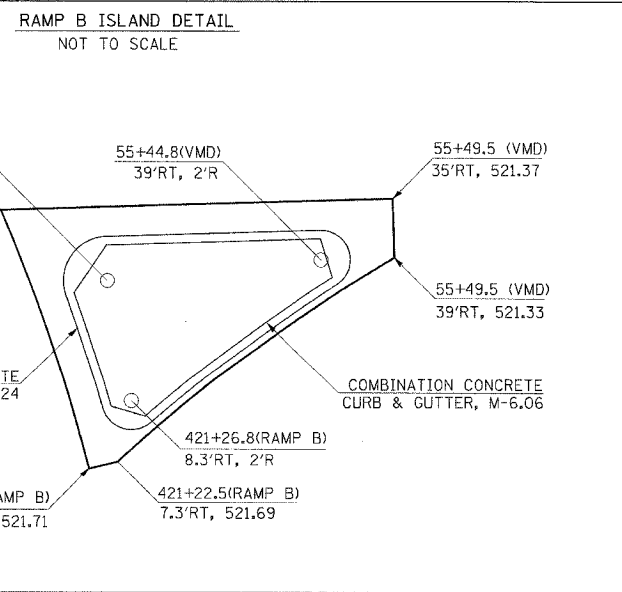
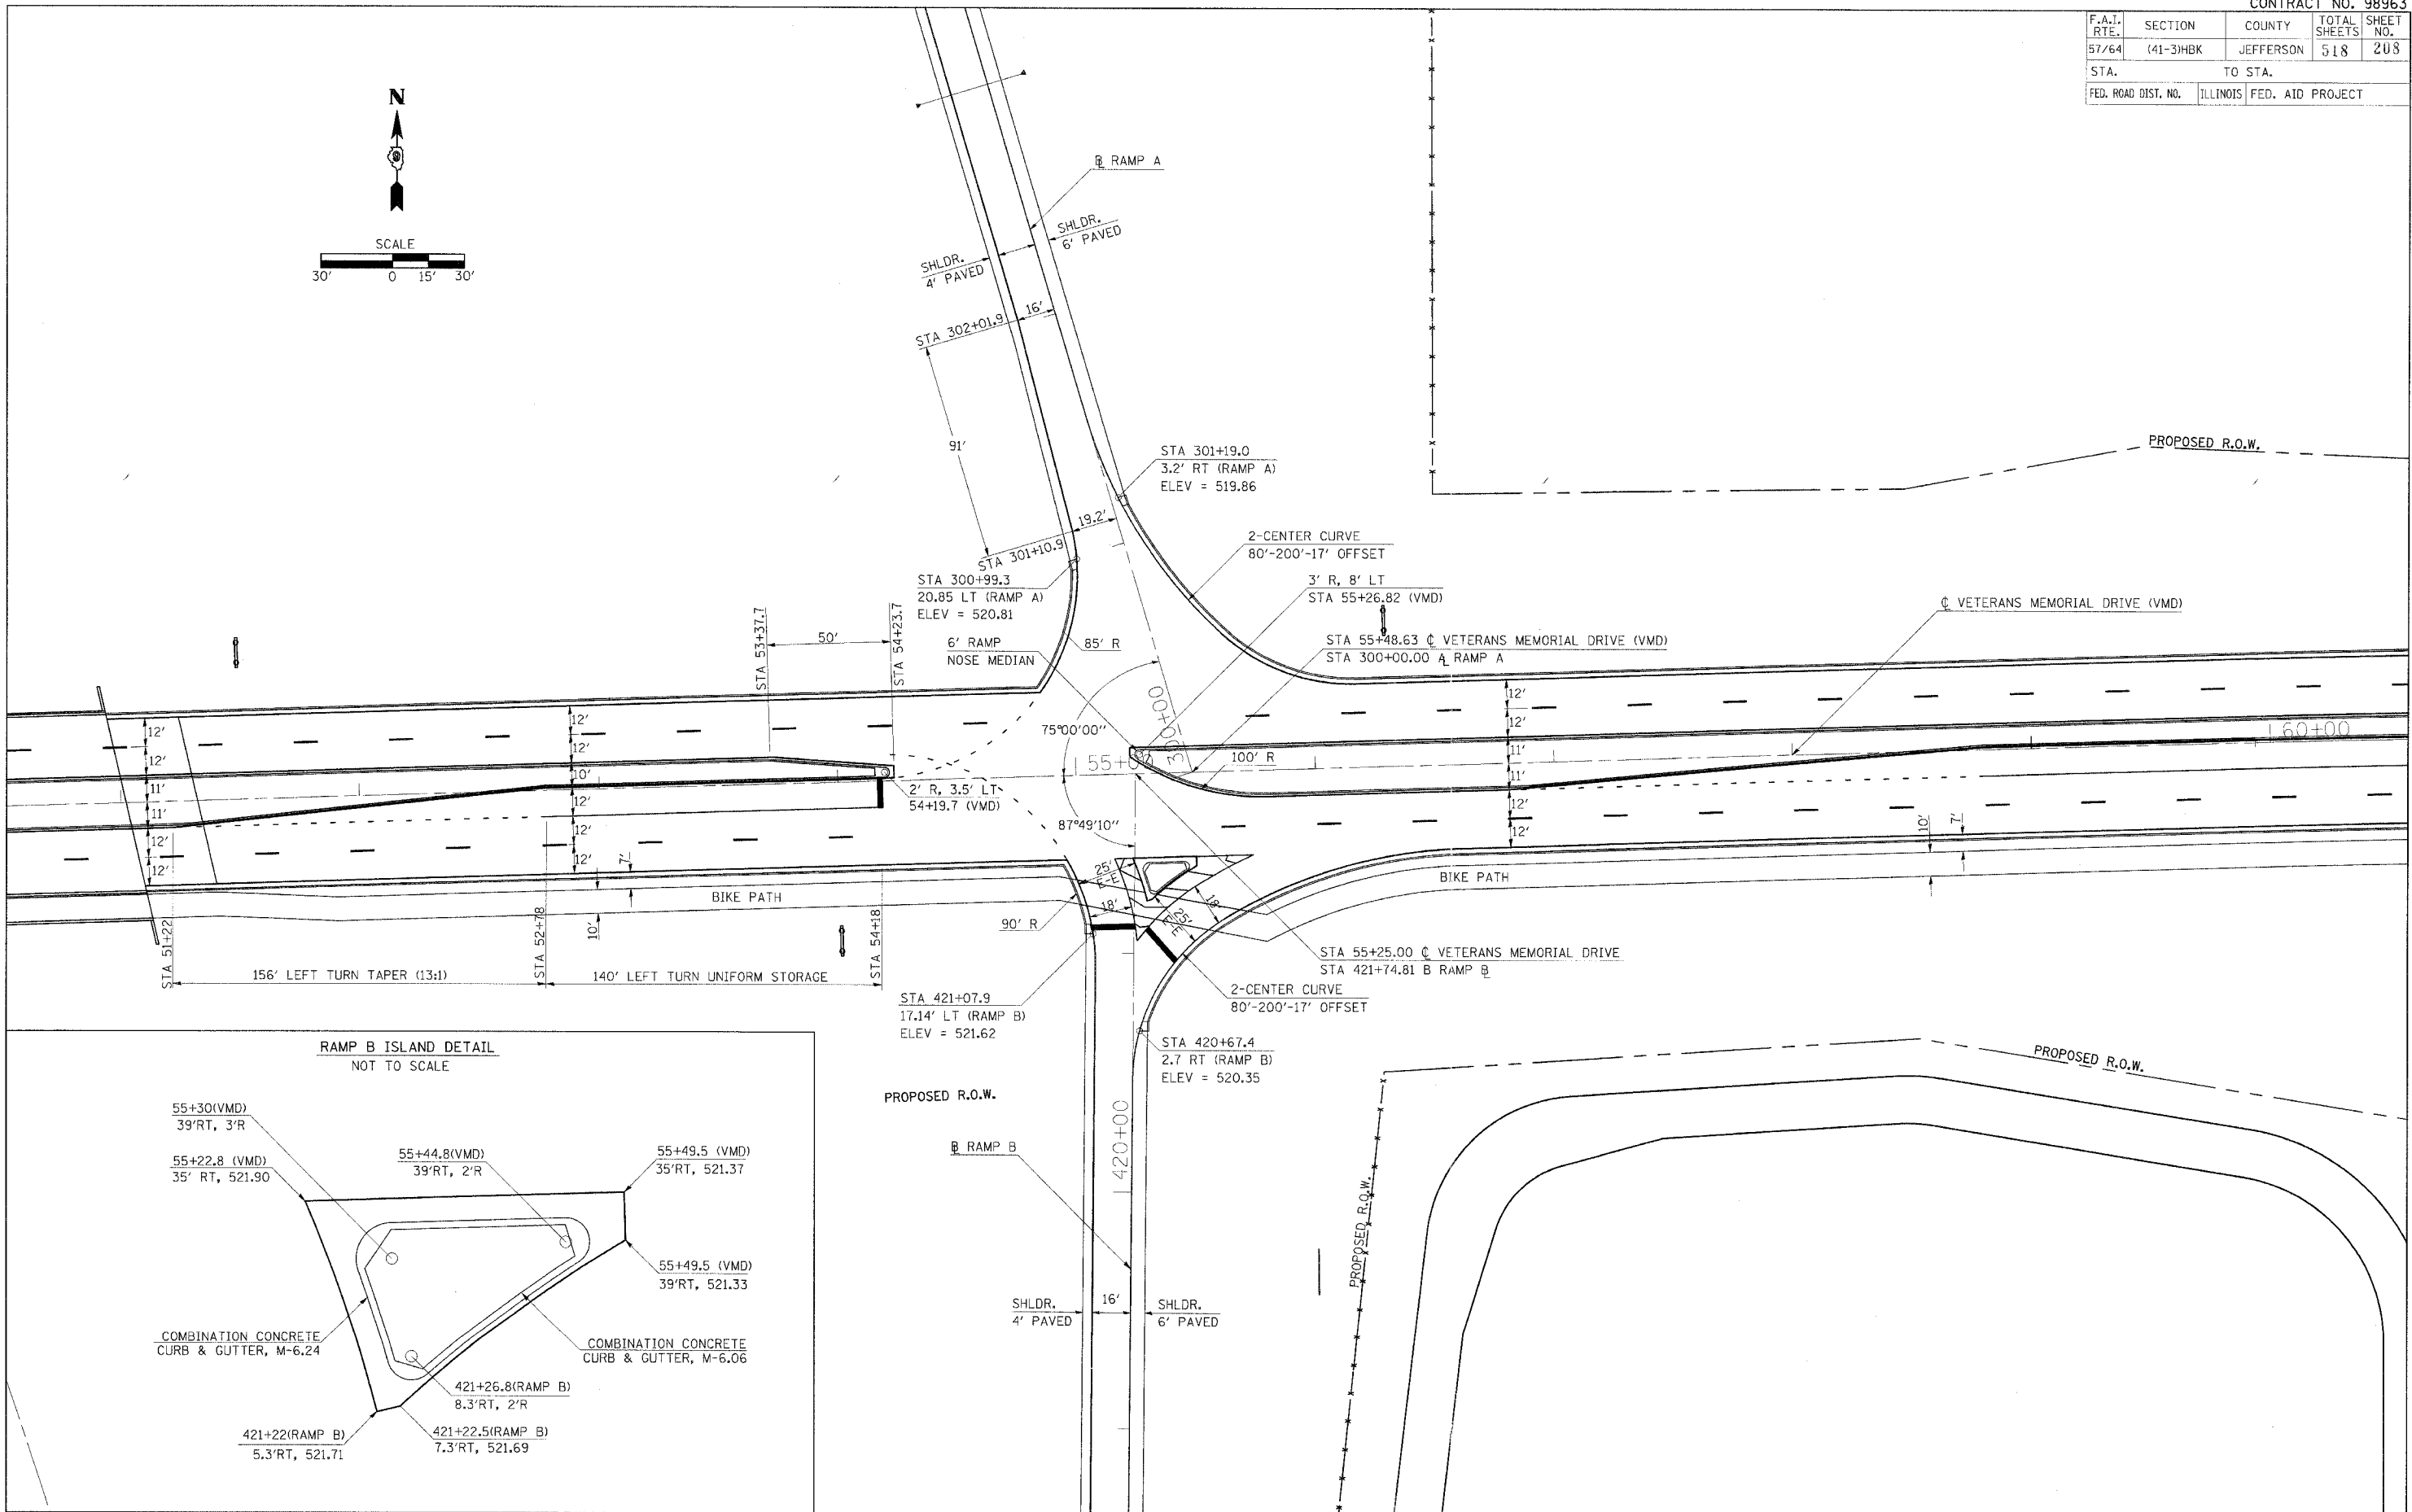


F.A.T. RTE.	SECTION	COUNTY	TOTAL SHEETS	SHEET NO.
57/64	(41-3)HBK	JEFFERSON	518	208
STA.		TO STA.		
FED. ROAD DIST. NO.		ILLINOIS FED. AID PROJECT		

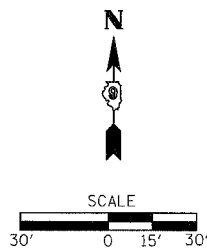

PLOT DATE = 03/21/2007 11:54 AM
 PLOT SCALE = 30.0000 / IN.
 USER NAME = Kat