


F.A. RTE.	SECTION	COUNTY	TOTAL SHEETS	SHEET NO.
57/64	(41-3)HBK	JEFFERSON	518	210
STA.		TO STA.		
FED. ROAD DIST. NO.		ILLINOIS FED. AID PROJECT		


### RAMP A TERMINAL

NOT TO SCALE

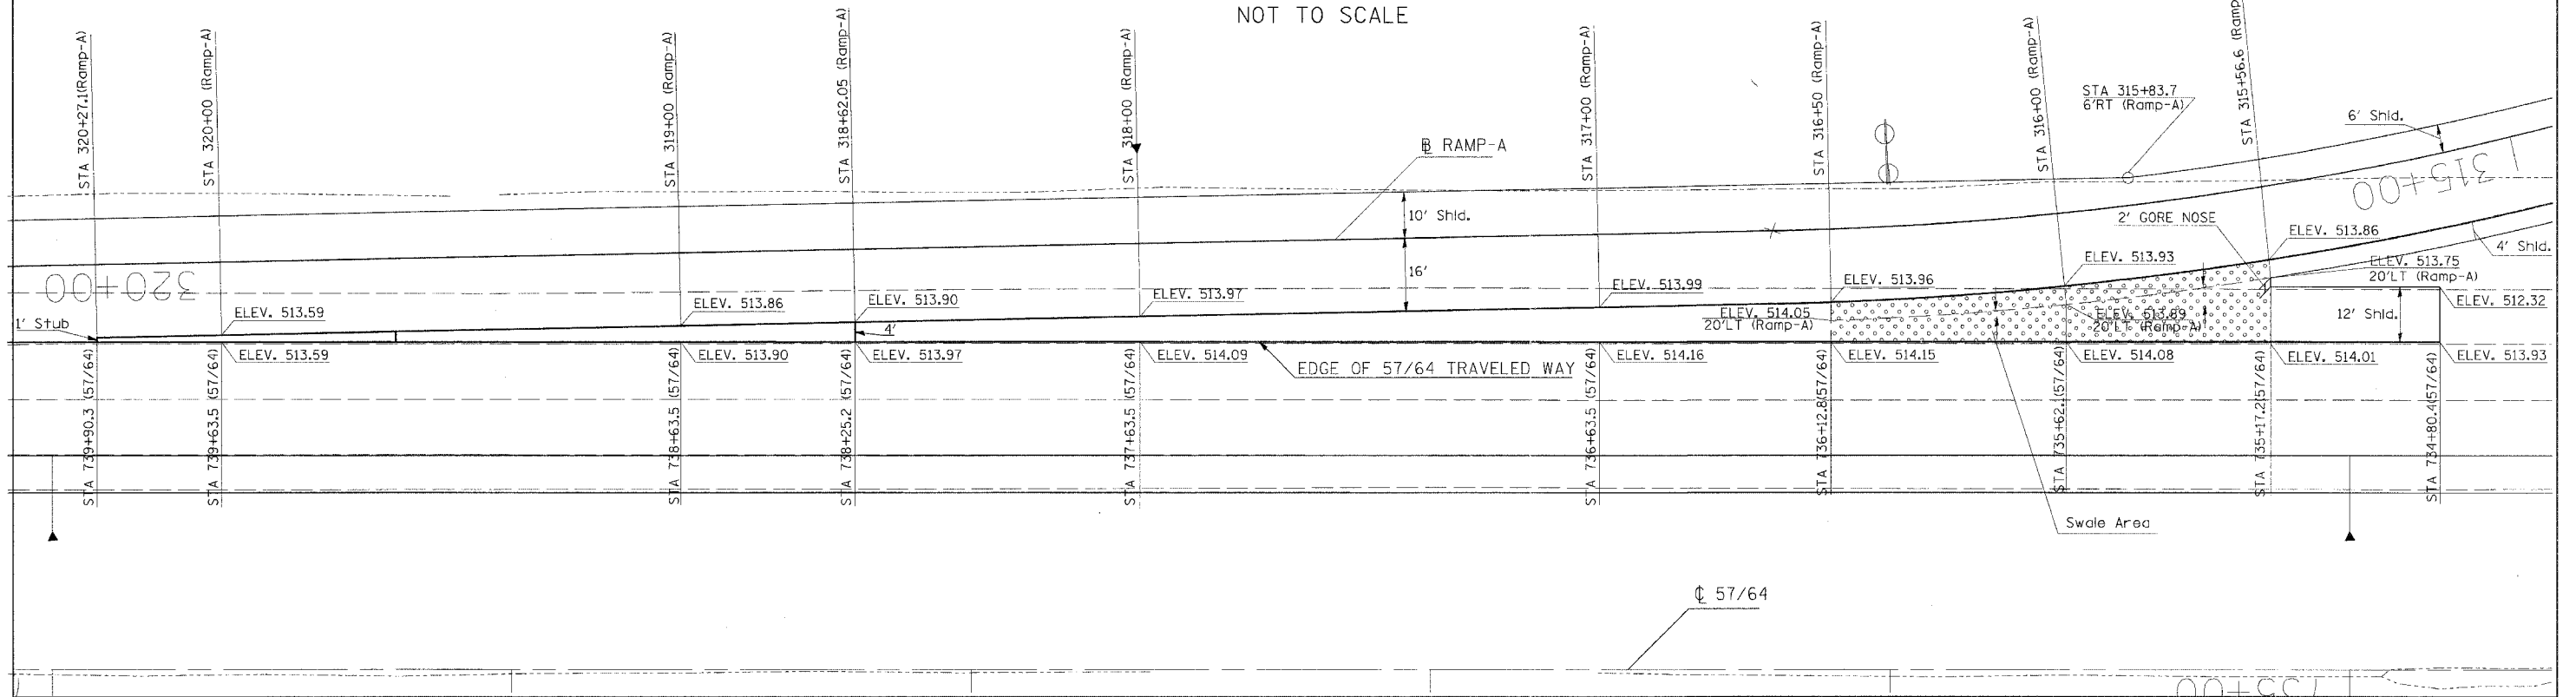

### RAMP B TERMINAL

NOT TO SCALE

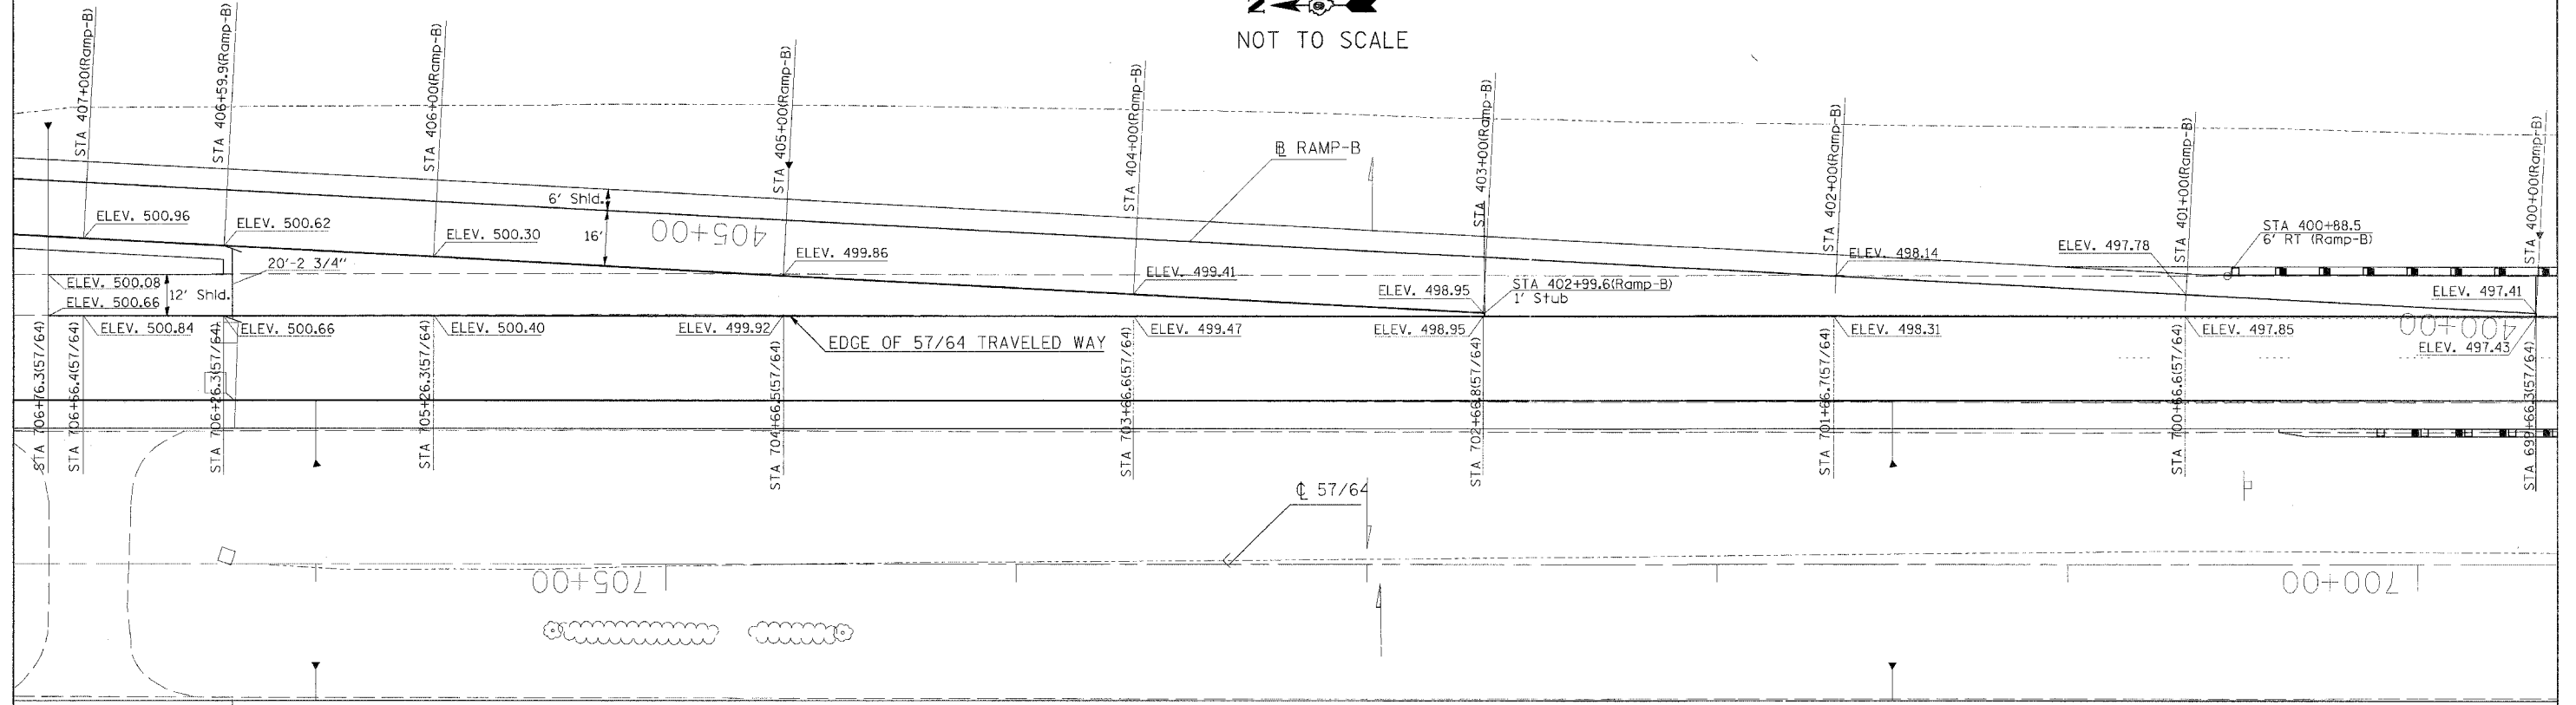

PLOT DATE = 8/21/2007 10:23 AM  
 FILE NAME = I:\98\job\98\201\98\DOT RampS\9823066.p.e.dwg  
 PLOT SCALE = 20.00000 / IN.  
 USER NAME = Kay