



F.A.I. RTE.	SECTION	COUNTY	TOTAL SHEETS	SHEET NO.
57/64	(41-3)HBK	JEFFERSON	518	214
STA.		TO STA.		
FED. ROAD DIST. NO.		ILLINOIS	FED. AID PROJECT	
CONTRACT NO. 98963				

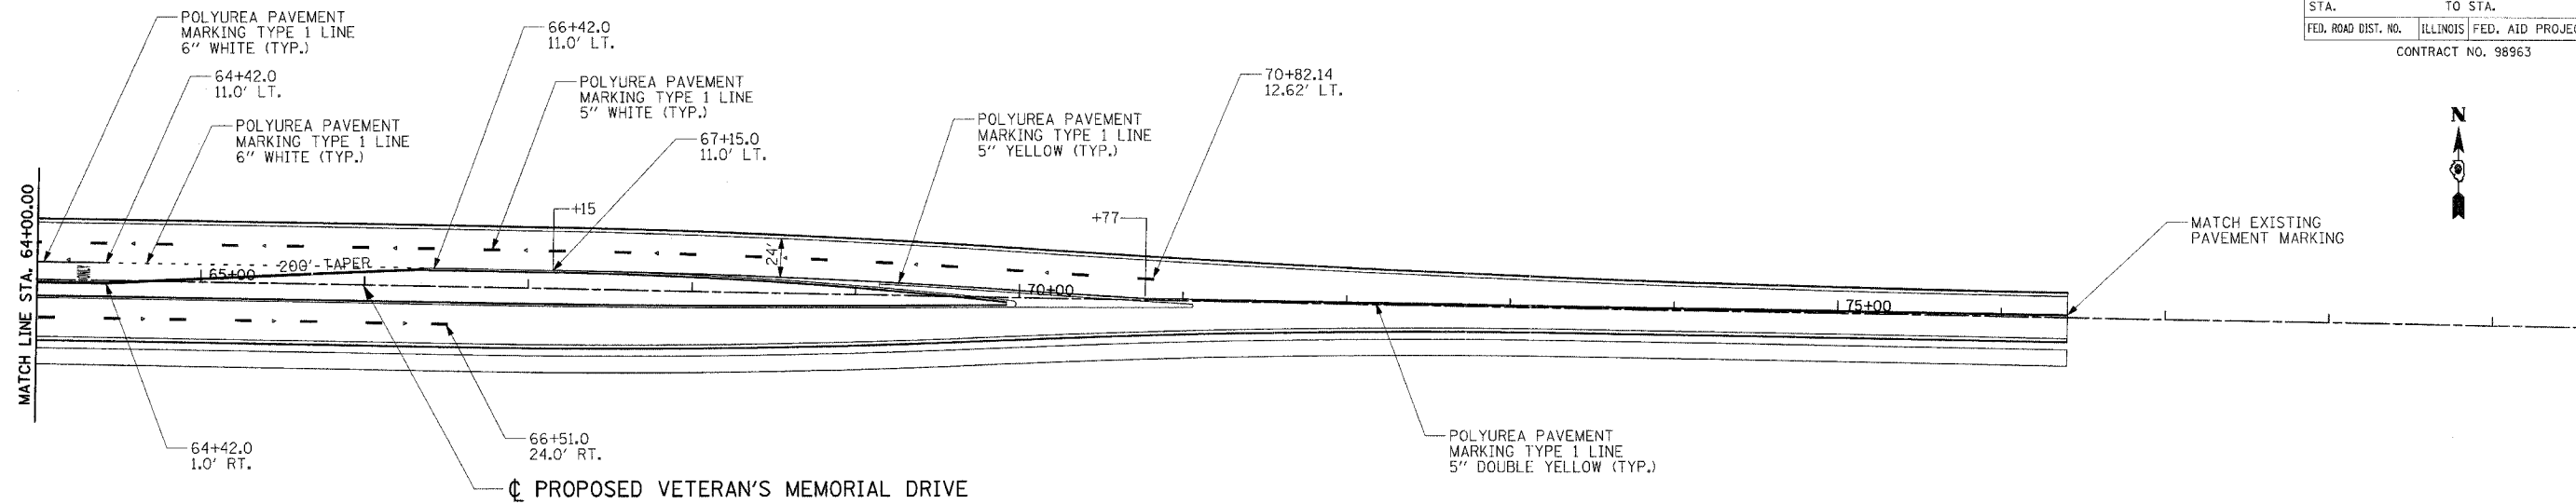

VETERAN'S MEMORIAL DRIVE

- ◆ RAISED REFLECTIVE PAVEMENT MARKER TWO-WAY AMBER
- ▷ RAISED REFLECTIVE PAVEMENT MARKER ONE-WAY CRYSTAL

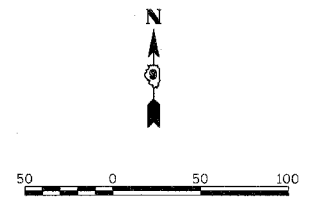

REVISIONS	
NAME	DATE

ILLINOIS DEPARTMENT OF TRANSPORTATION  
 PAVEMENT MARKING PLAN  
 STA. 64+00.00 TO STA. 70+82.14  
 VETERANS MEMORIAL DRIVE  
 INTERCHANGE  
 SECTION (41-3)HBK  
 SCALE: 1"=50'  
 DATE 3-22-07

DRAWN BY RLJ  
 CHECKED BY MTM

Copyright Hanson Professional Services Inc. 2007  
**HANSON**  
 Hanson Professional Services Inc.

03/21/2007 11:26 AM  
 I:\98\98s\98s\201\98\Road\Sheet\102\_P1.dgn

LAYOUT	RLT	02/26/04
DRAWN	JED	04/12/04
REVIEWED	MTM	03/22/07