


CONTRACT NO.				
F.A. RTE.	SECTION	COUNTY	TOTAL SHEETS	SHEET NO.
57/64	(41-3)HBK	JEFFERSON	518	219
STA.		TO STA.		
FED. ROAD DIST. NO.		ILLINOIS FED. AID PROJECT		

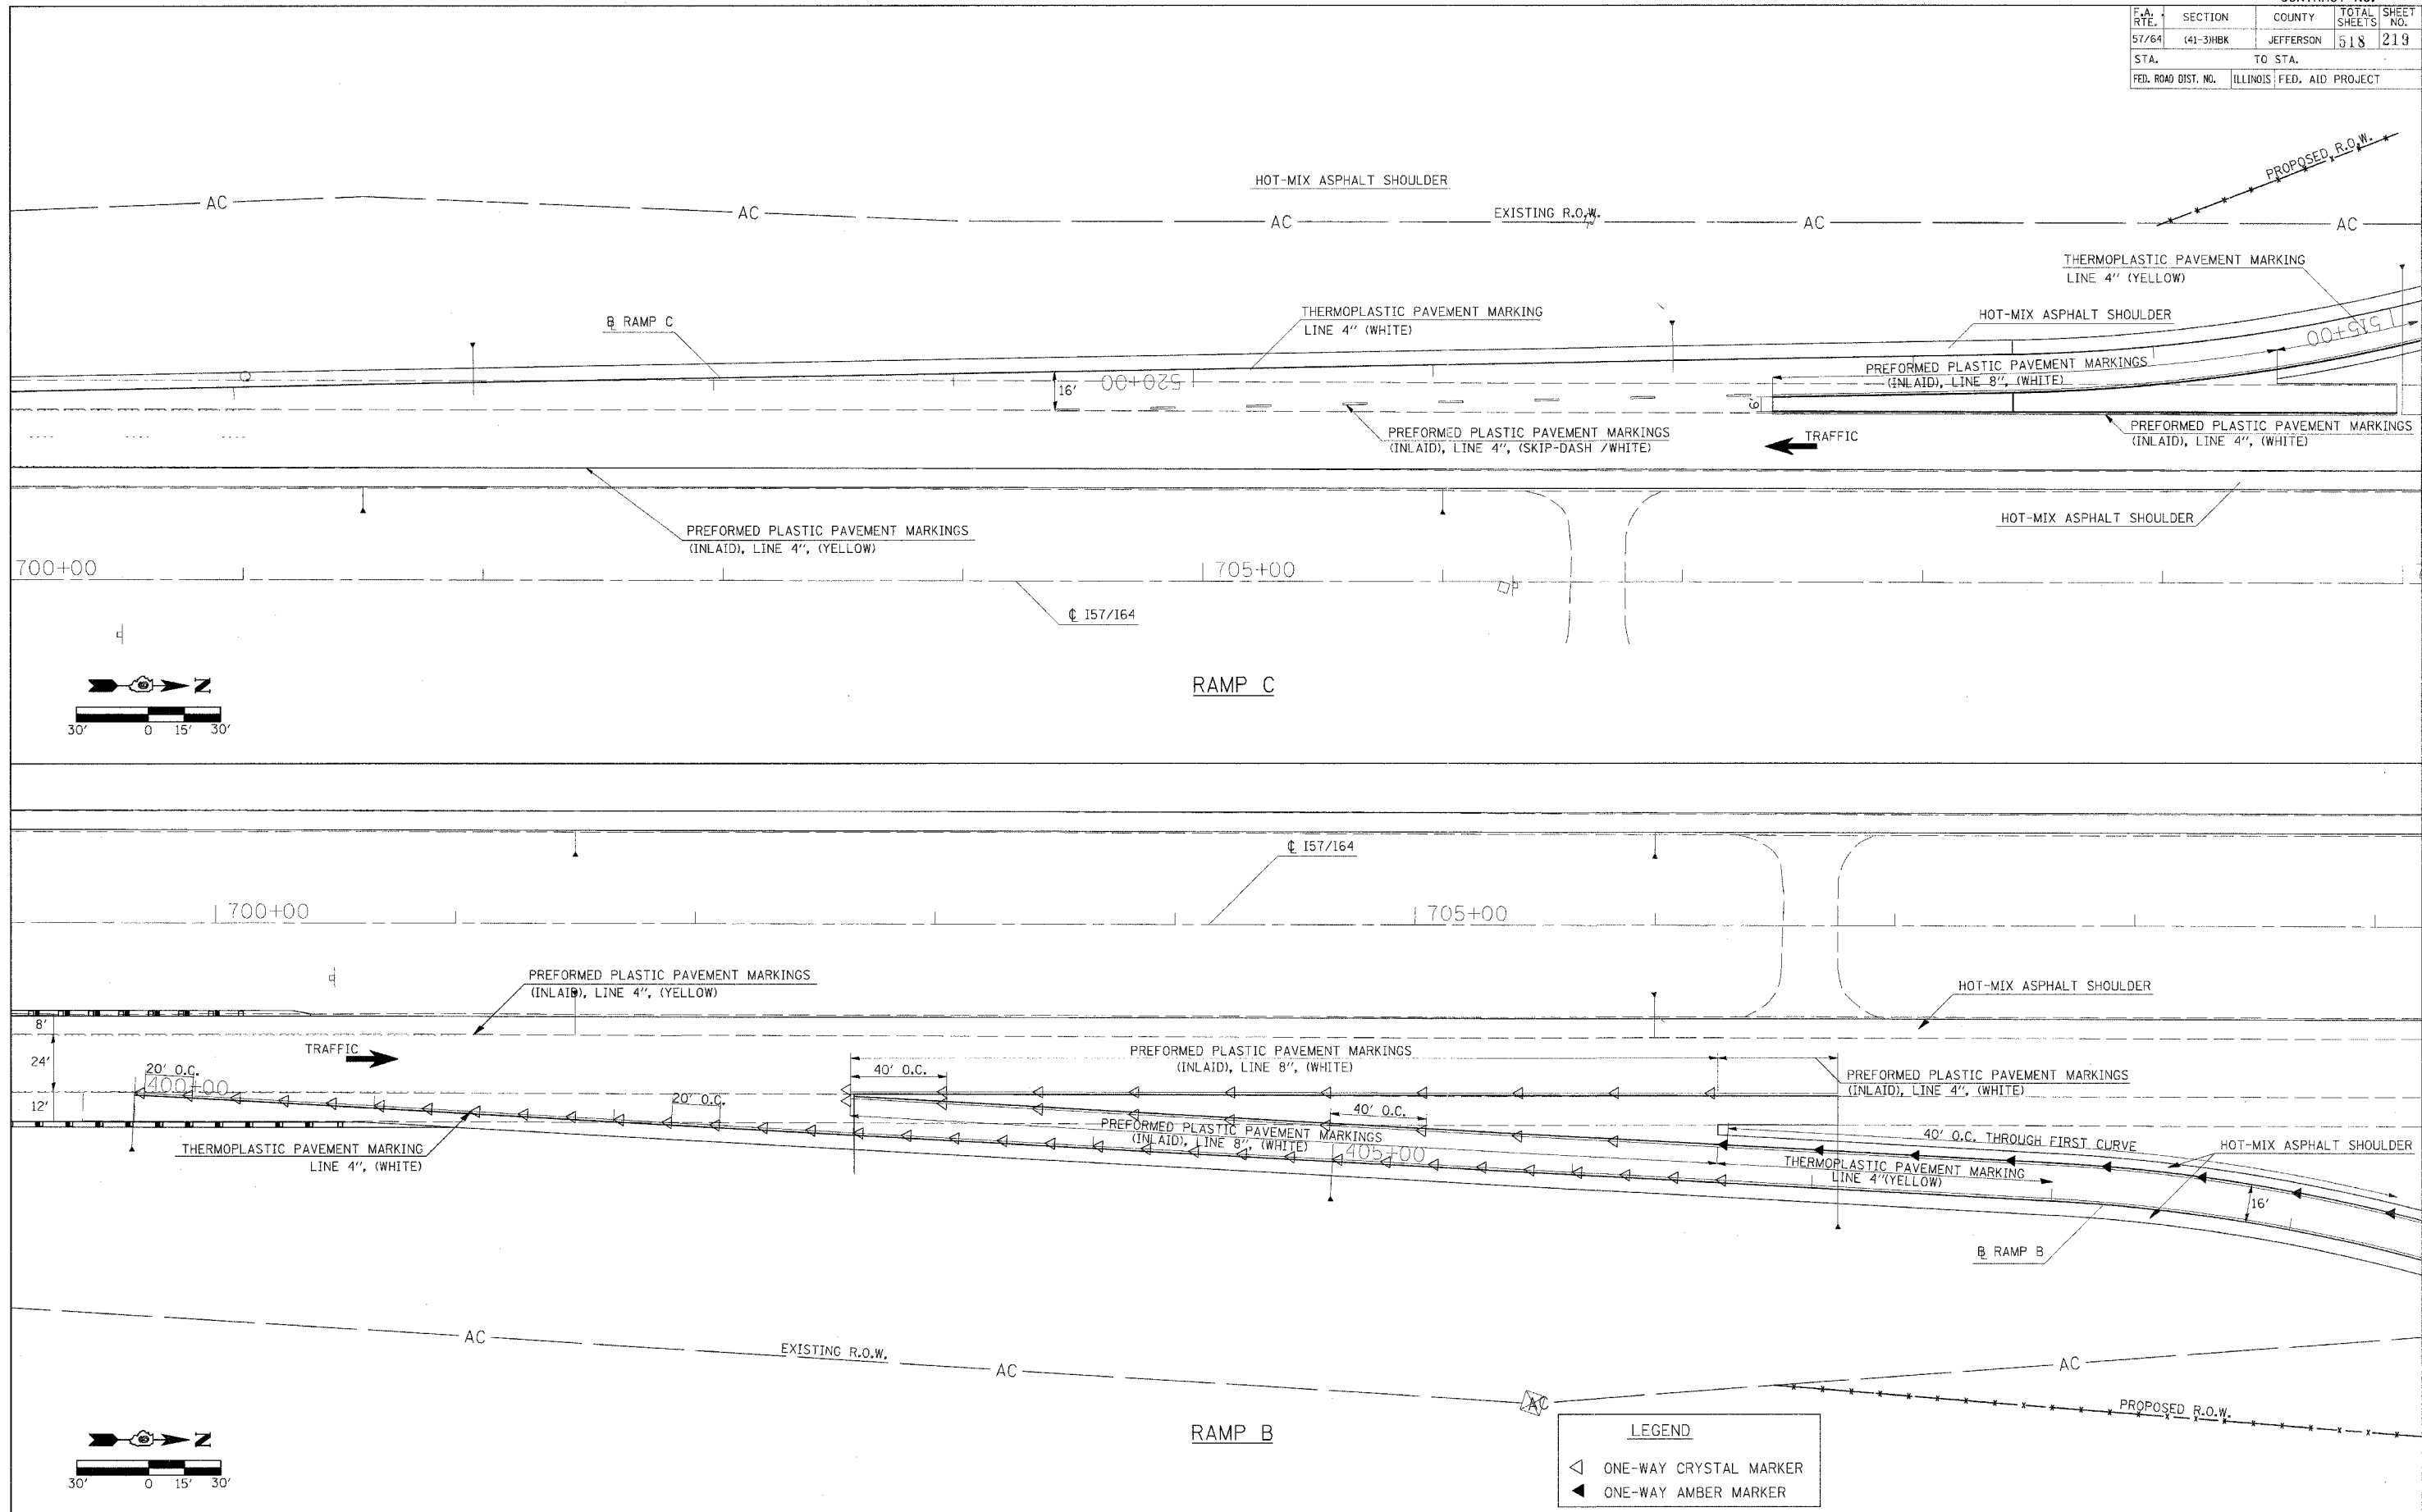

PLOT DATE = 03/21/2007, 10:22 AM
 FILE NAME = I:\98355\98355\DOT MARKS\98355.mxd
 PLOT SCALE = 1/8" = 10'-0"
 USER NAME = jst

PAVEMENT MARKINGS-RAMP B/C