


F.A.I. RTE.	SECTION	COUNTY	TOTAL SHEETS	SHEET NO.
57/64	(41-3)HBK	JEFFERSON	518	226
STA.		TO STA.		
FED. ROAD DIST. NO.	ILLINOIS	FED. AID PROJECT		

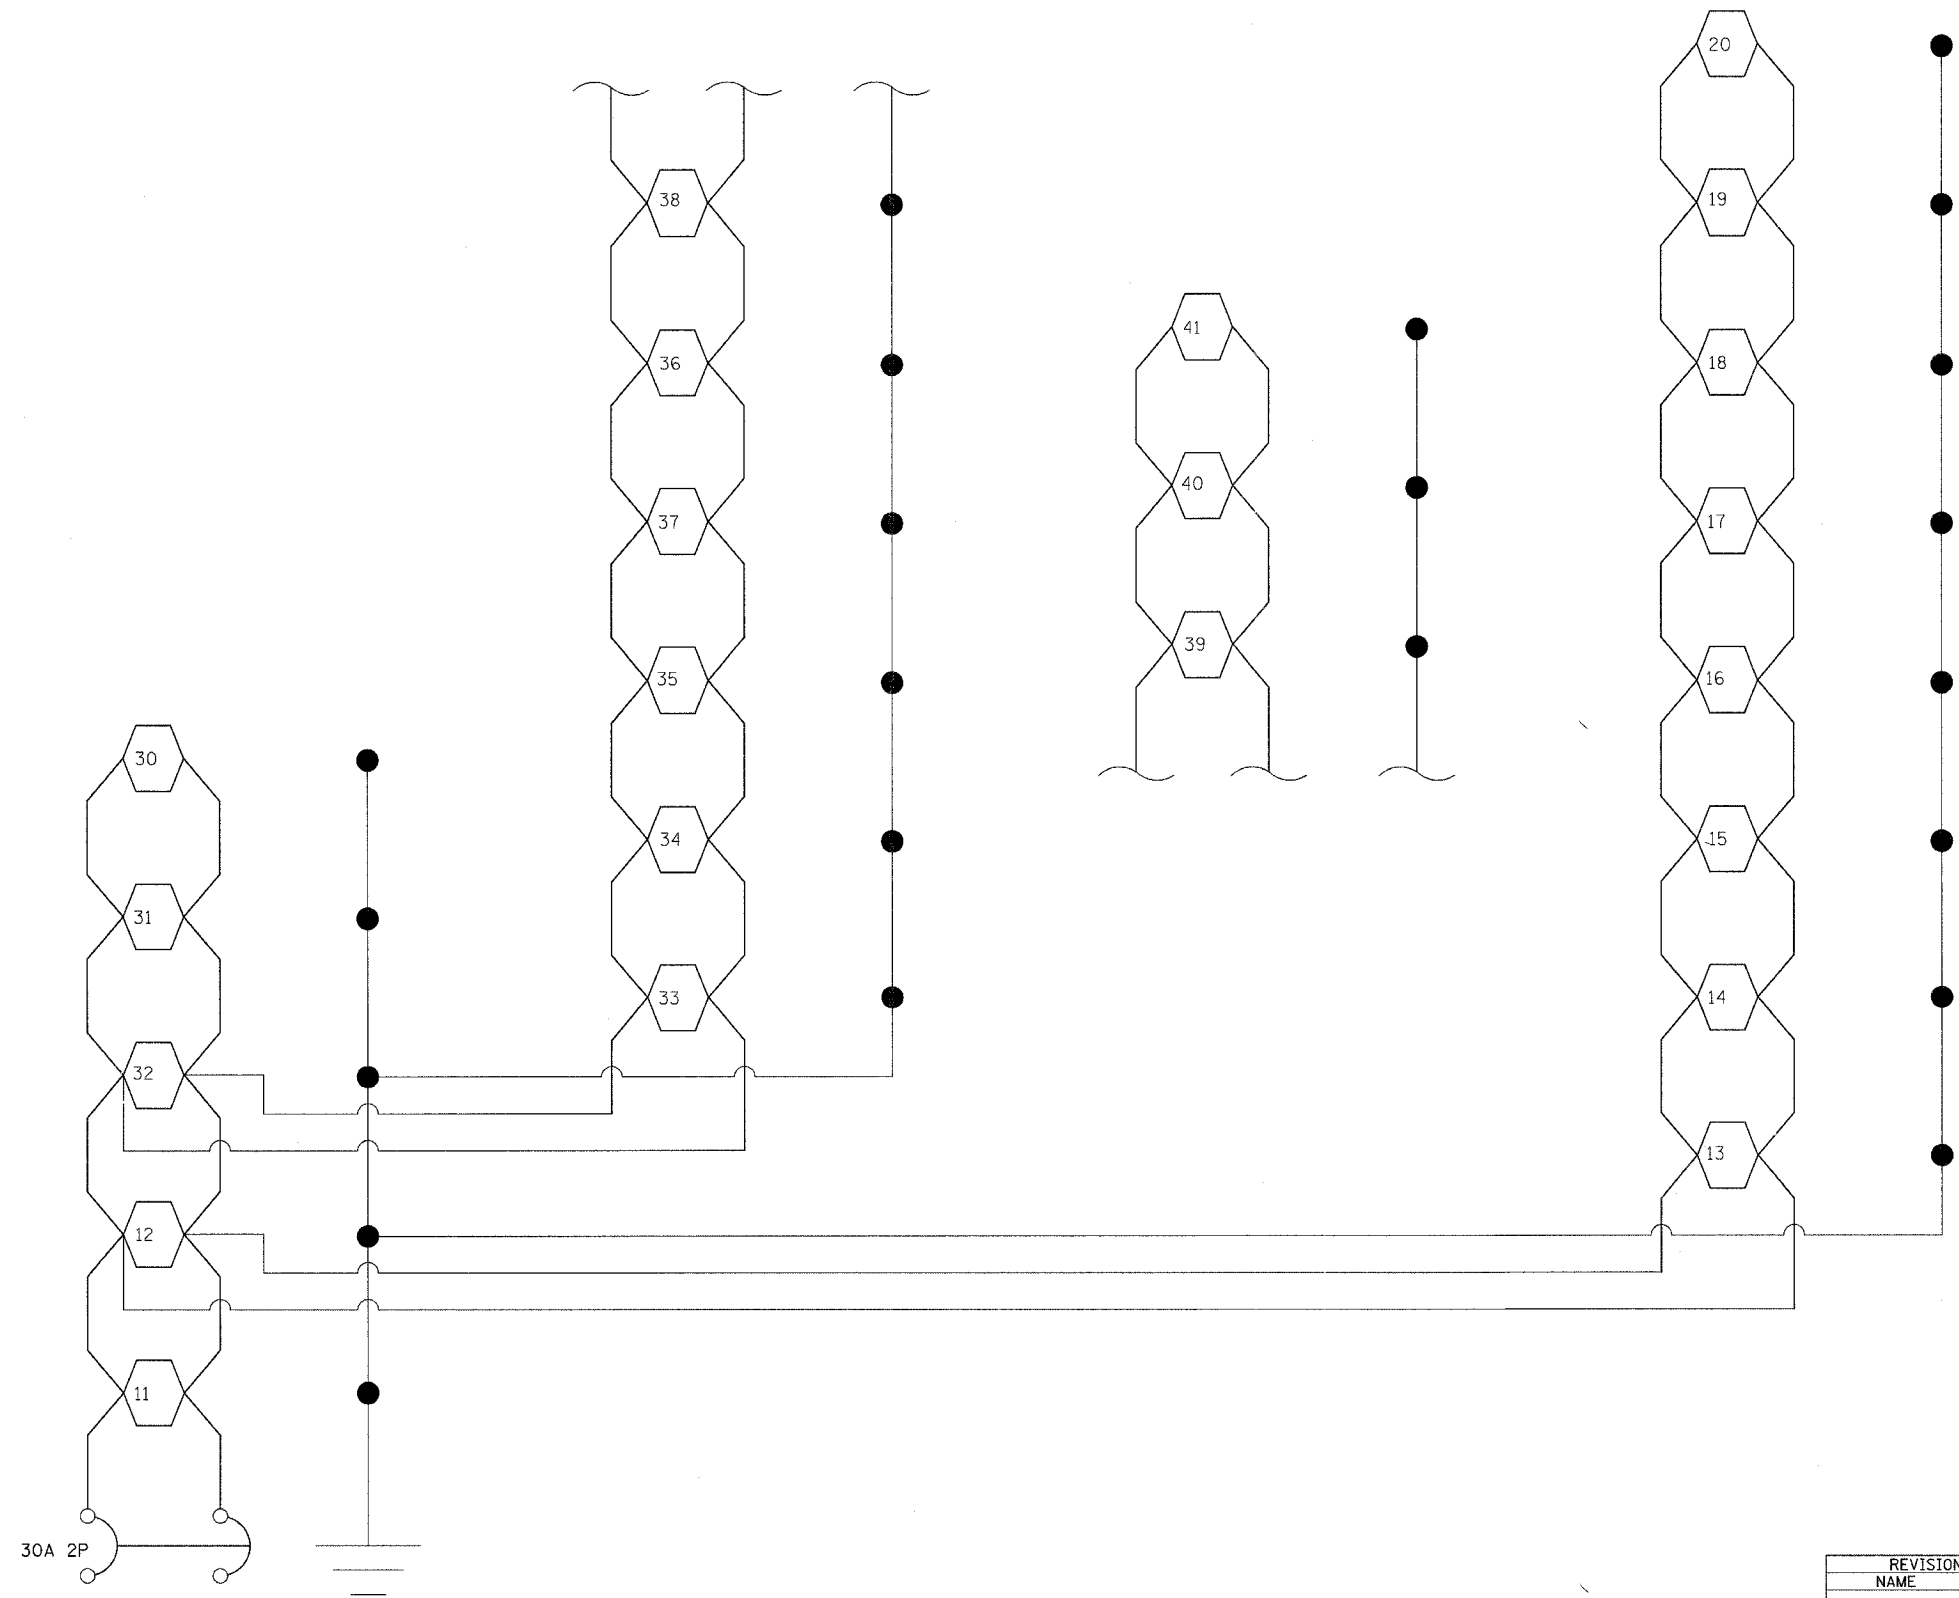

PLOT DATE = 8/21/2007 09:55 AM
 FILE NAME = I:\98963\98963\DOT RAMP\51830655.dwg
 PLOT SCALE = 5/8" = 1" / IN.
 USER NAME = Kct

REVISIONS	
NAME	DATE

ILLINOIS DEPARTMENT OF TRANSPORTATION

CIRCUIT "A"

SCALE: VERT. NONE
 HORIZ. DATE

DRAWN BY
 CHECKED BY

WIRING DIAGRAM