






F.A.I. RTE.	SECTION	COUNTY	TOTAL SHEETS	SHEET NO.
57/64	141-31HBK	JEFFERSON	518	229
STA.		TO STA.		
FED. ROAD DIST. NO.	ILLINOIS	FED. AID PROJECT		

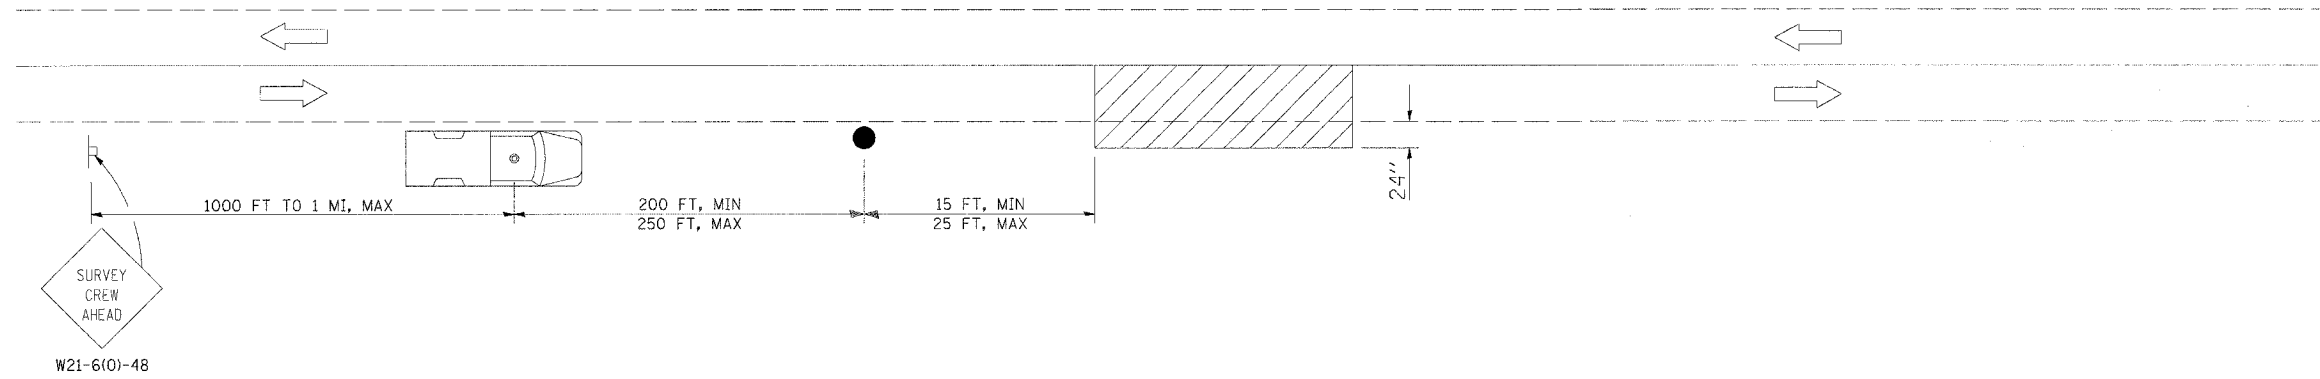

**SYMBOLS**

-  - WORK AREA
-  - SIGN ON PORTABLE OR PERMANENT SUPPORT
-  - TRUCK WITH FLASHING AMBER LIGHT AND DUAL EMERGENCY FLASHERS
-  - FLAGGER WITH TRAFFIC CONTROL SIGN

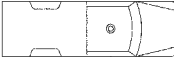TYPICAL APPLICATIONS:  
UTILITY OPERATIONS

ALL DIMENSIONS ARE IN INCHES UNLESS OTHERWISE SHOWN.

DETAIL FOR  
NIGHTTIME LIGHTING  
INSPECTION

**LGT-017**