
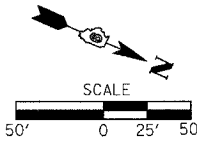


F.A.I. RTE.	SECTION	COUNTY	TOTAL SHEETS	SHEET NO.
57/64	141-3H8K	JEFFERSON	18	232
STA.	TO STA.			
FED. ROAD DIST. NO.	ILLINOIS	FED. AID PROJECT		

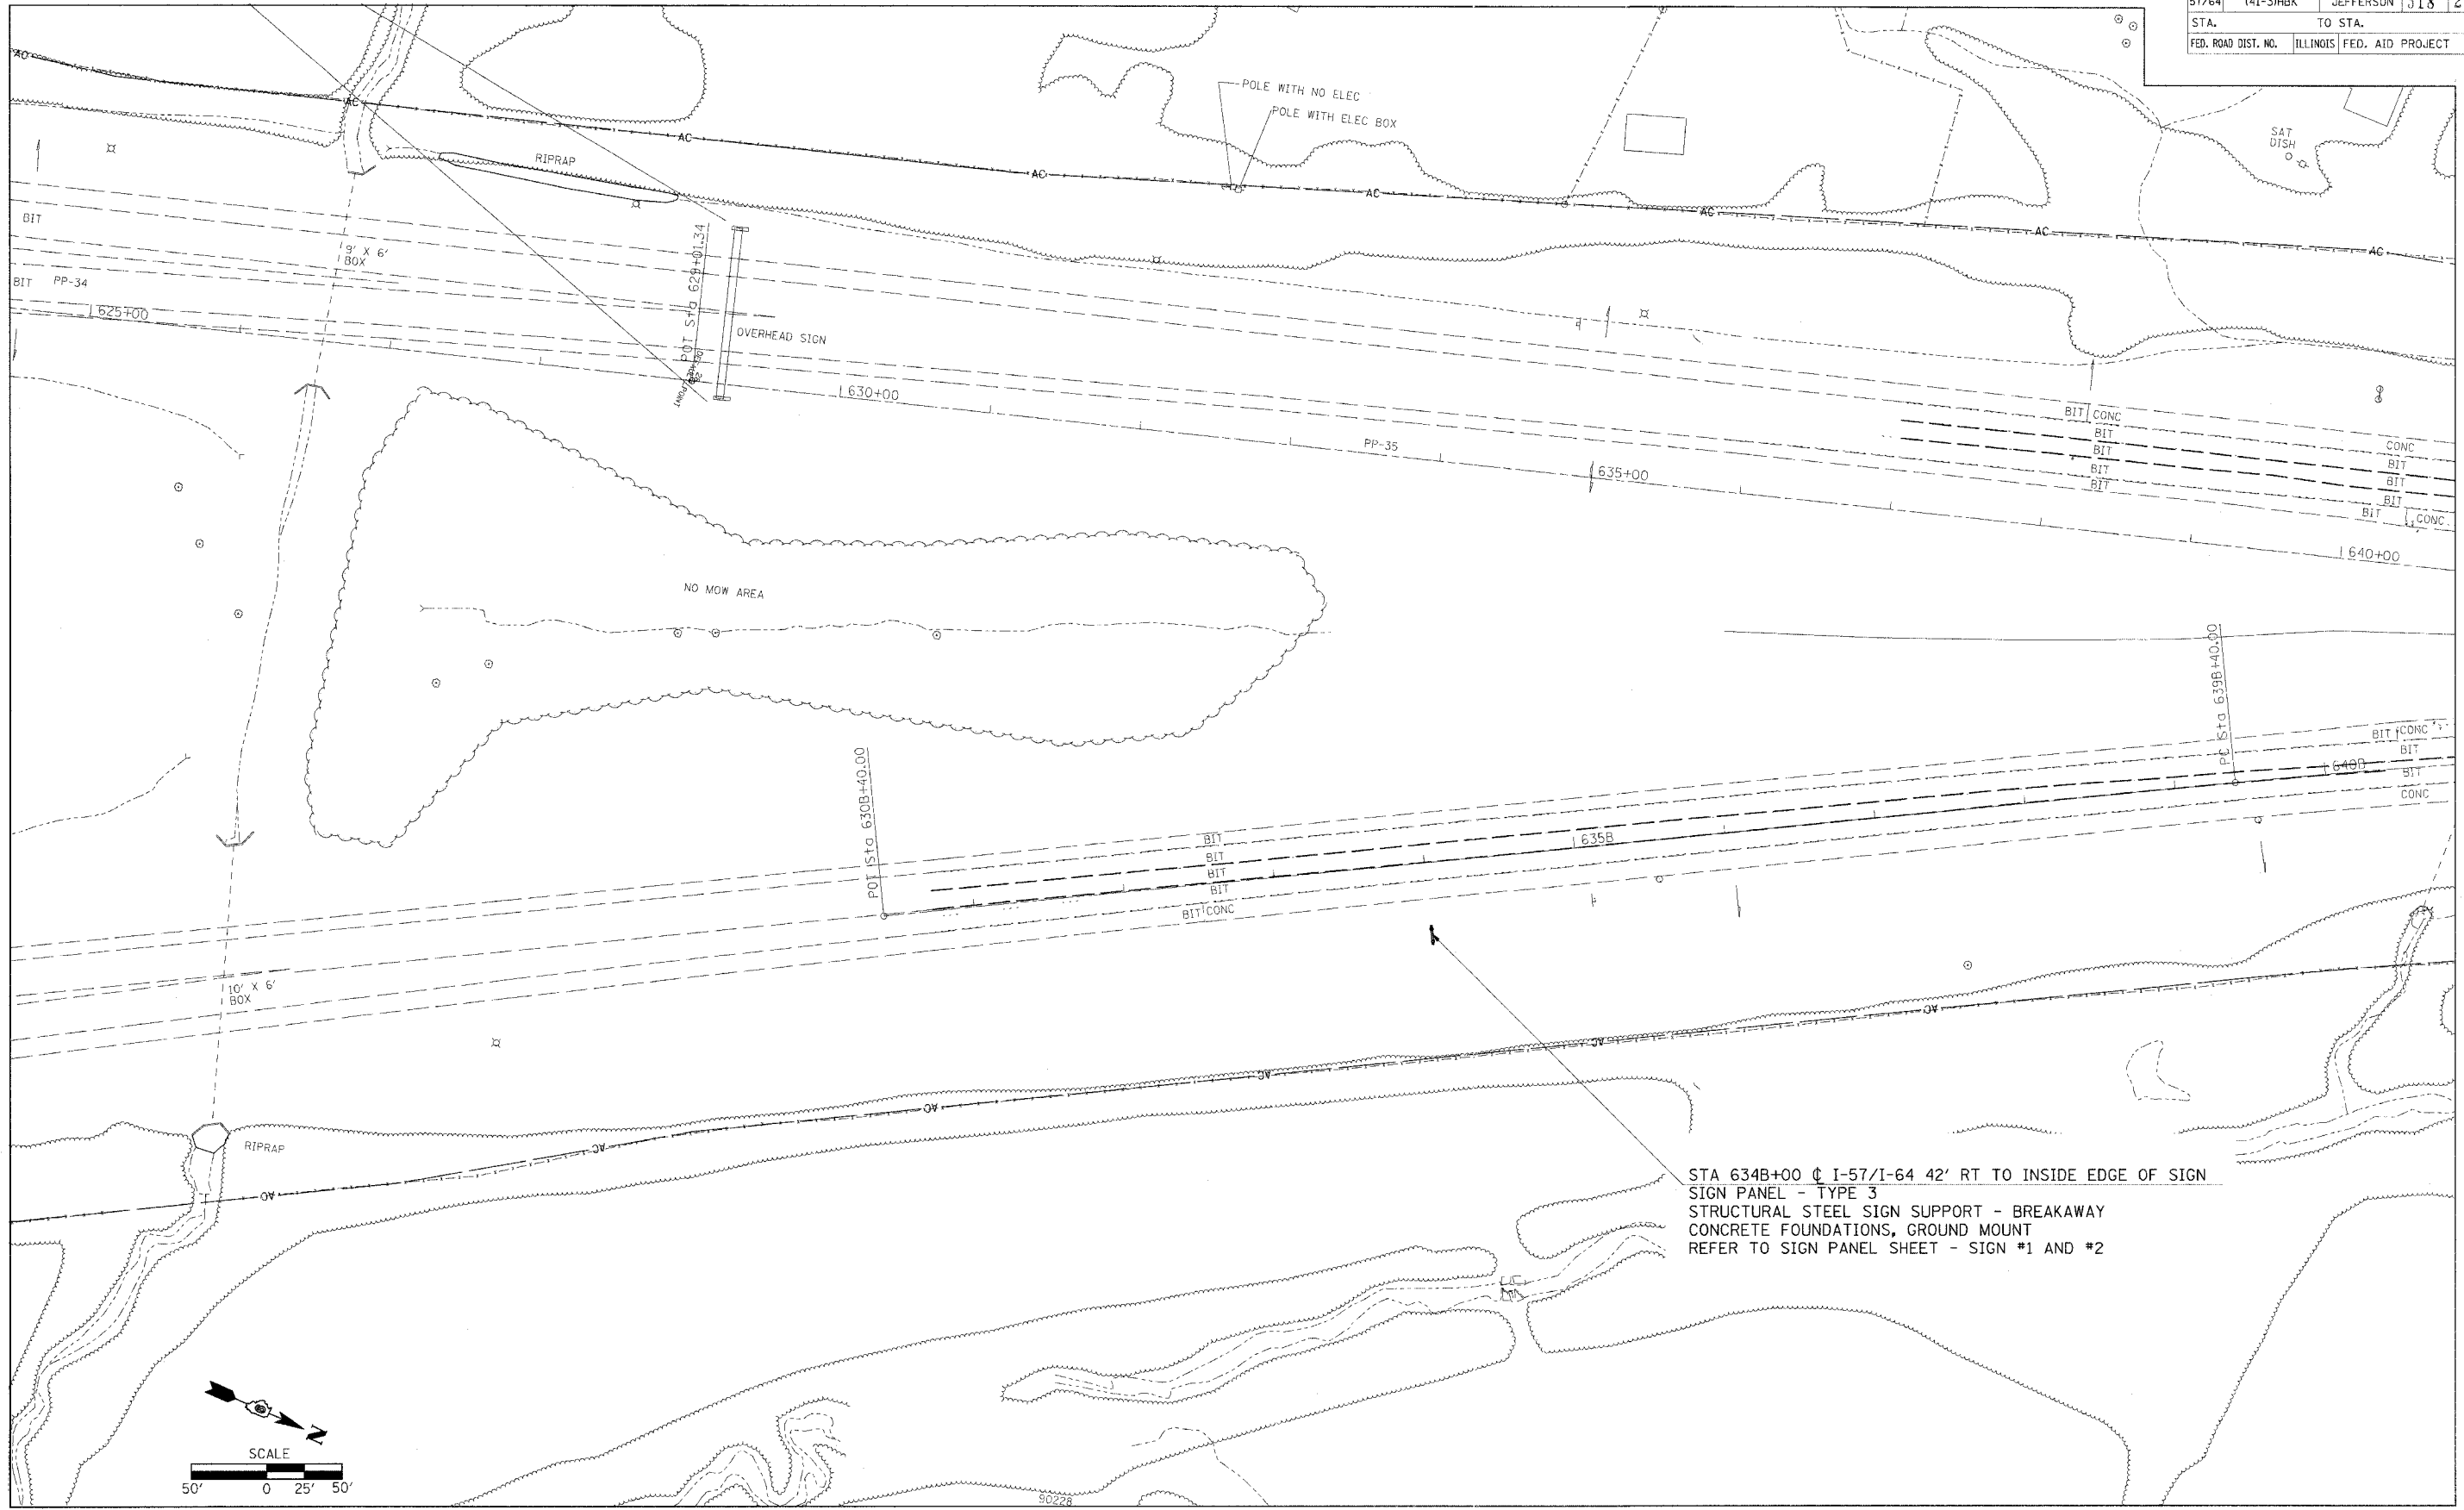

STA 634B+00  $\downarrow$  I-57/I-64 42' RT TO INSIDE EDGE OF SIGN  
SIGN PANEL - TYPE 3  
STRUCTURAL STEEL SIGN SUPPORT - BREAKAWAY  
CONCRETE FOUNDATIONS, GROUND MOUNT  
REFER TO SIGN PANEL SHEET - SIGN #1 AND #2

8/3/21 2:07:05 PM  
I:\Projects\98963\98963.mxd  
9/2/2008 7:17 AM