



F.A.I. RTE.	SECTION	COUNTY	TOTAL SHEETS	SHEET NO.
57/64	(41-3)HBK	JEFFERSON	518	233
STA.		TO STA.		
FED. ROAD DIST. NO.		ILLINOIS FED. AID PROJECT		

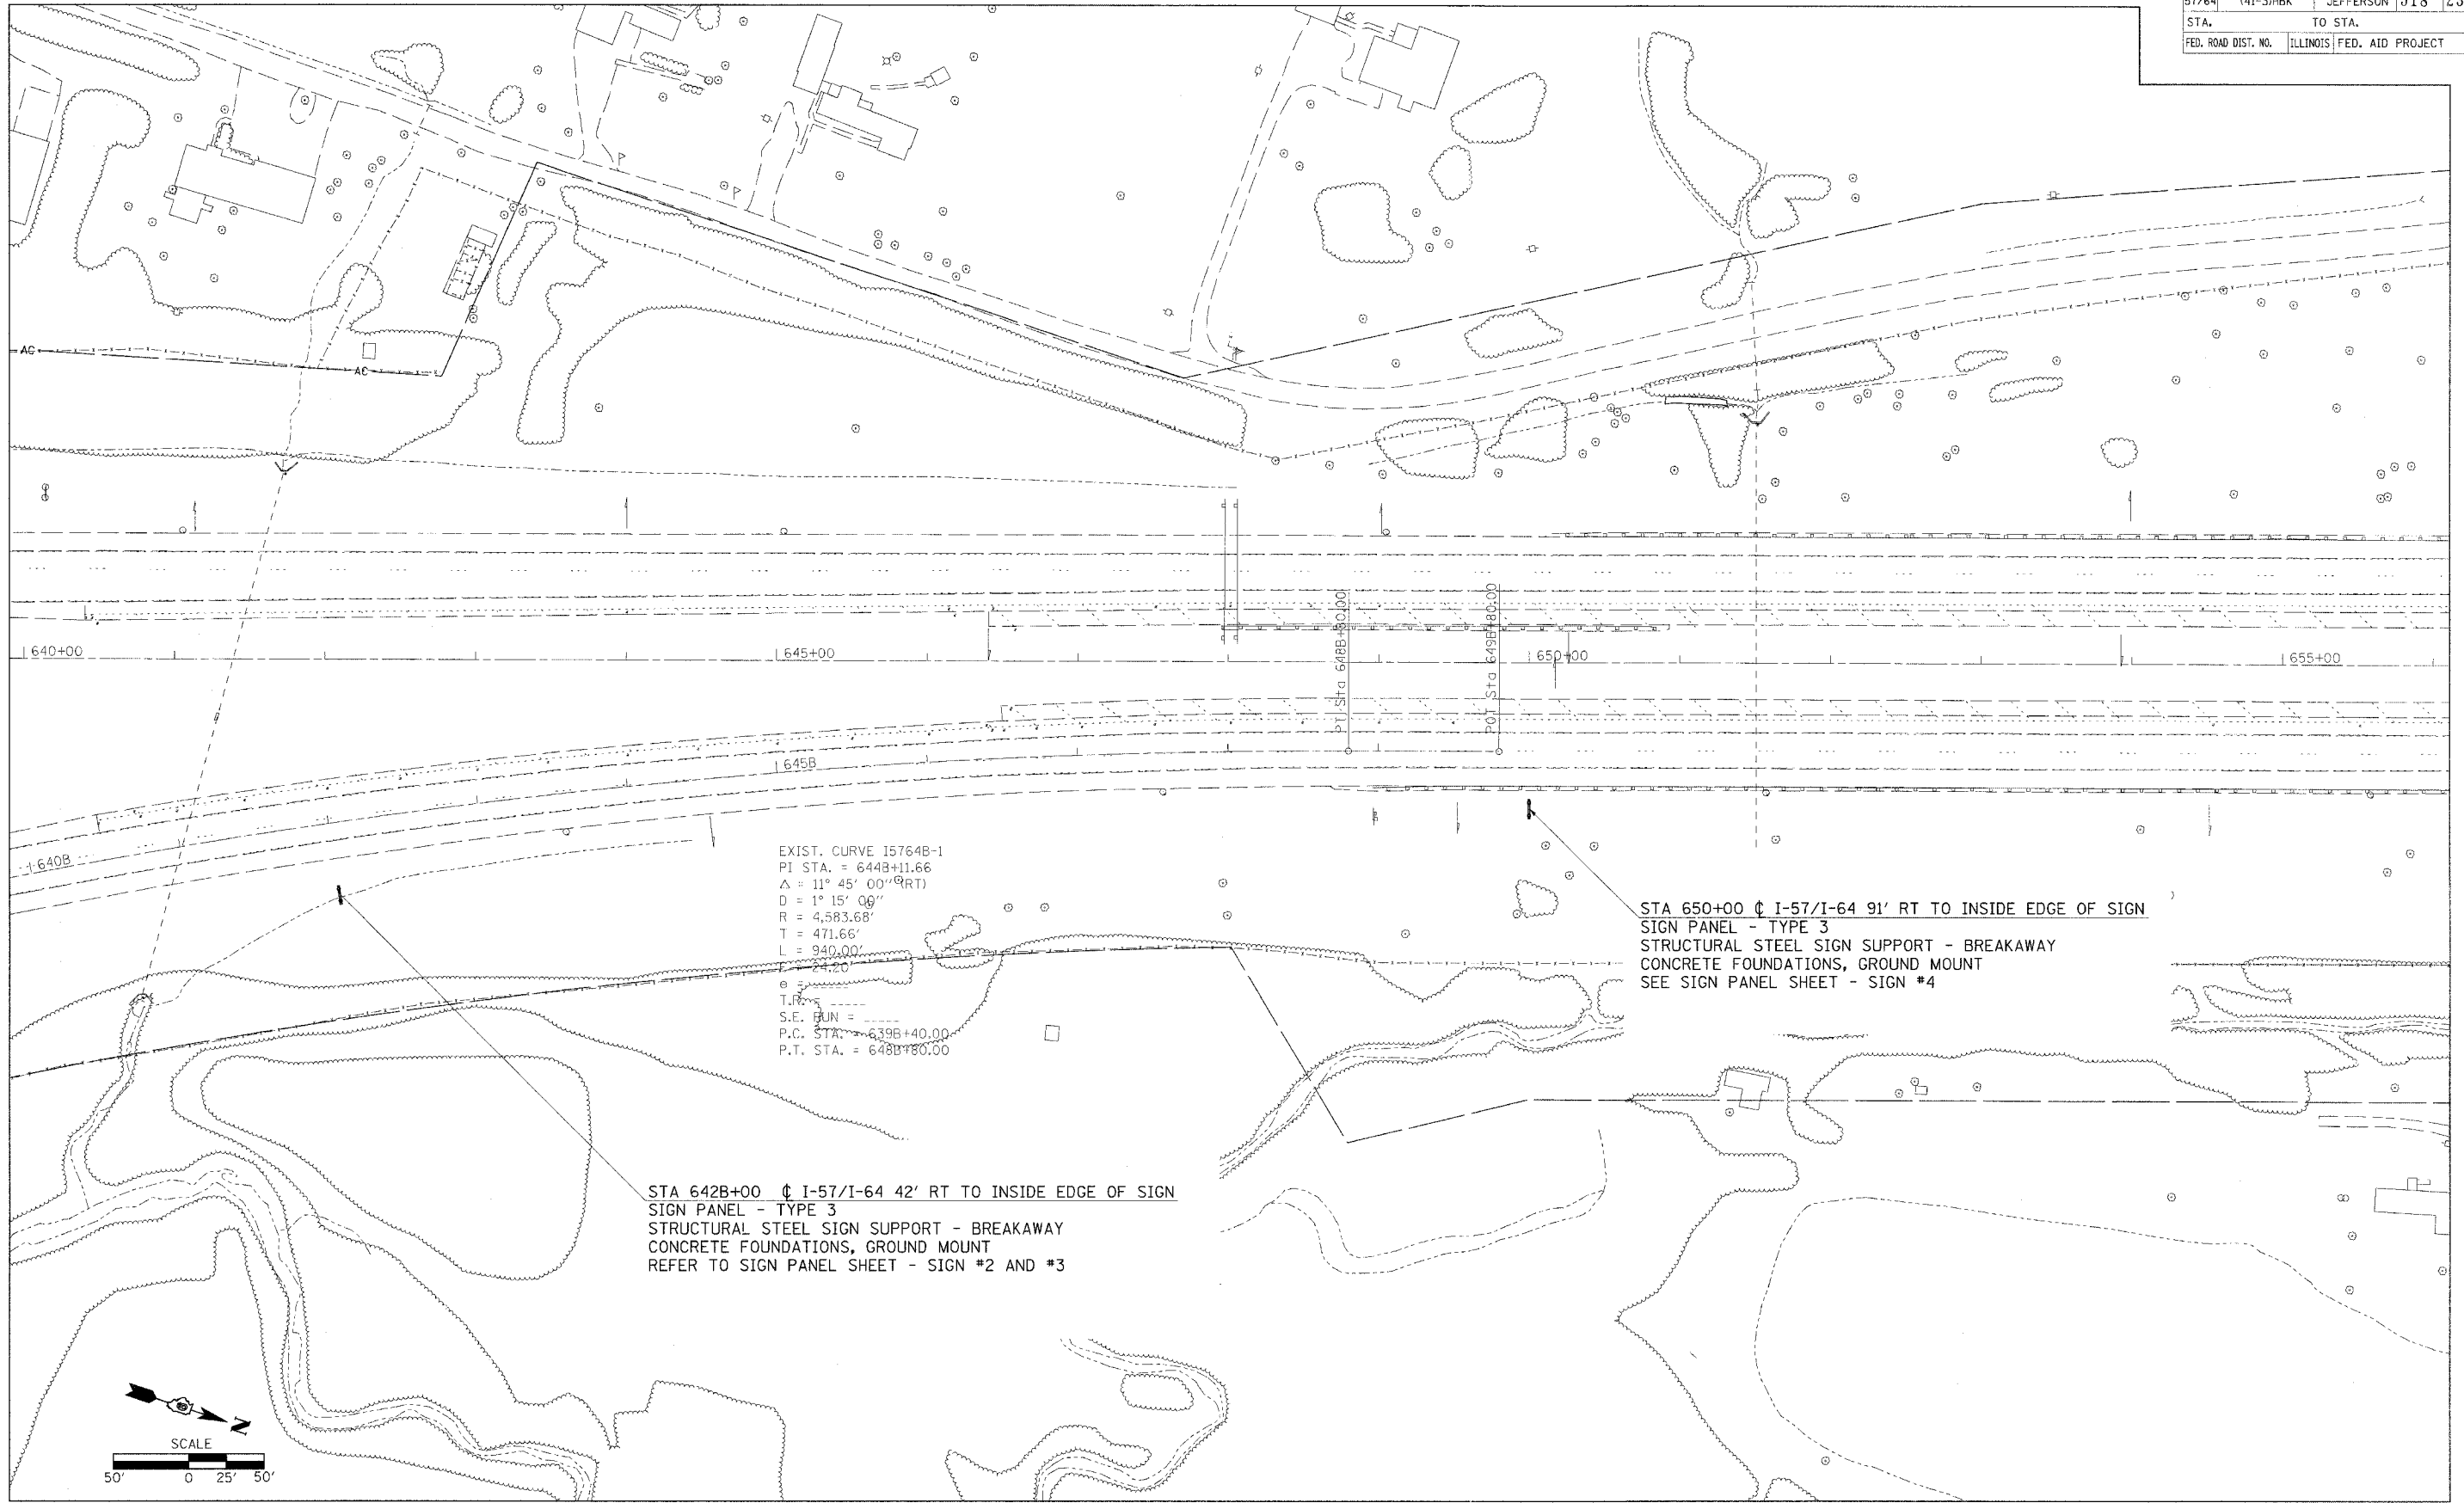

EXIST. CURVE 15764B-1  
 PI STA. = 6448+11.66  
 $\Delta = 11^\circ 45' 00''$  (RT)  
 $D = 1^\circ 15' 00''$   
 $R = 4,583.68'$   
 $T = 471.66'$   
 $L = 940.00'$   
 $P = 24.20'$   
 T.P.S. =  
 S.E. JUN =  
 P.C. STA. = 6396+40.00  
 P.T. STA. = 6480+80.00

STA 642B+00  $\uparrow$  I-57/I-64 42' RT TO INSIDE EDGE OF SIGN  
 SIGN PANEL - TYPE 3  
 STRUCTURAL STEEL SIGN SUPPORT - BREAKAWAY  
 CONCRETE FOUNDATIONS, GROUND MOUNT  
 REFER TO SIGN PANEL SHEET - SIGN #2 AND #3

STA 650+00  $\uparrow$  I-57/I-64 91' RT TO INSIDE EDGE OF SIGN  
 SIGN PANEL - TYPE 3  
 STRUCTURAL STEEL SIGN SUPPORT - BREAKAWAY  
 CONCRETE FOUNDATIONS, GROUND MOUNT  
 SEE SIGN PANEL SHEET - SIGN #4

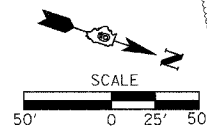

03/21/2007 09:55 AM  
 I:\98963\98963\98963\1001\RAMPS\98963R65.mxd  
 98963 / IN