
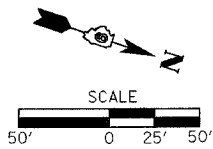


F.A.J. RTE.	SECTION	COUNTY	TOTAL SHEETS	SHEET NO.
57/64	(41-3)BK	JEFFERSON		235
STA.		TO STA.		
FED. ROAD DIST. NO.		ILLINOIS FED. AID PROJECT		

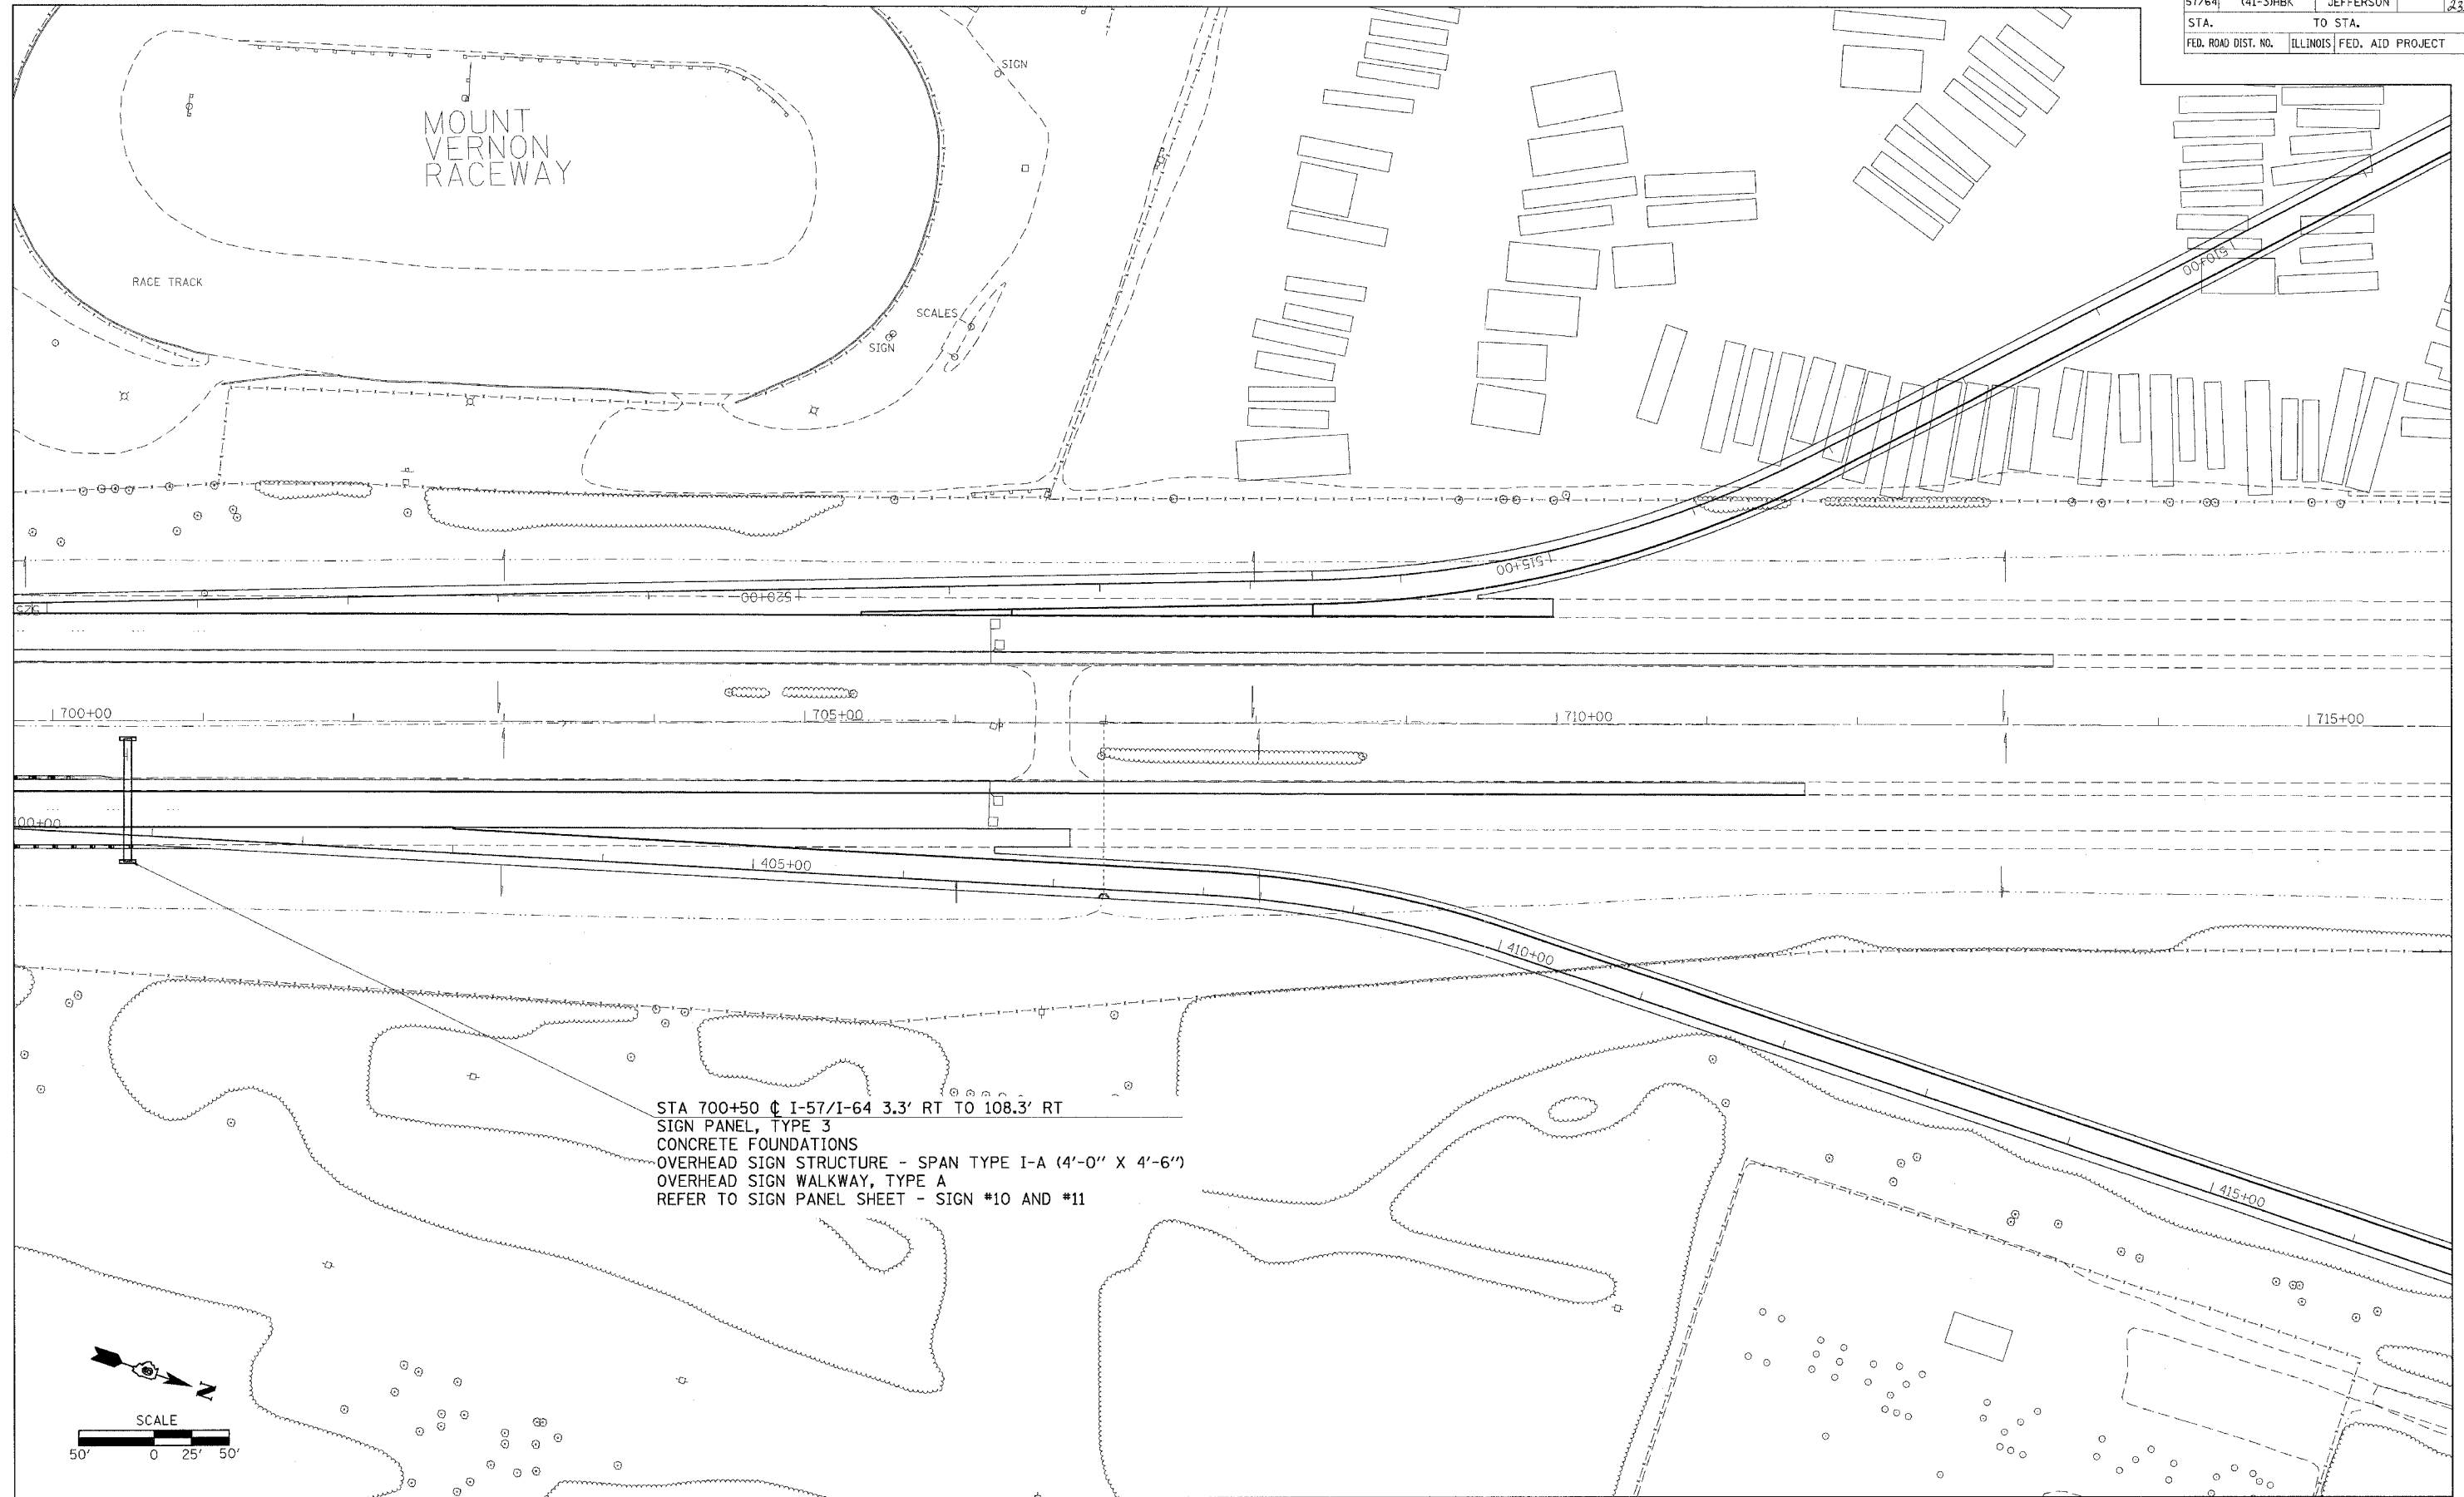

5/11/2007  
 c:\projects\98963\41-3\41-306.dwg  
 4/8/98 10:11 AM  
 russell