



F.A.I. RTE.	SECTION	COUNTY	TOTAL SHEETS	SHEET NO.
57/64	(41-3)BK	JEFFERSON		237
STA.		TO STA.		
FED. ROAD DIST. NO.		ILLINOIS FED. AID PROJECT		

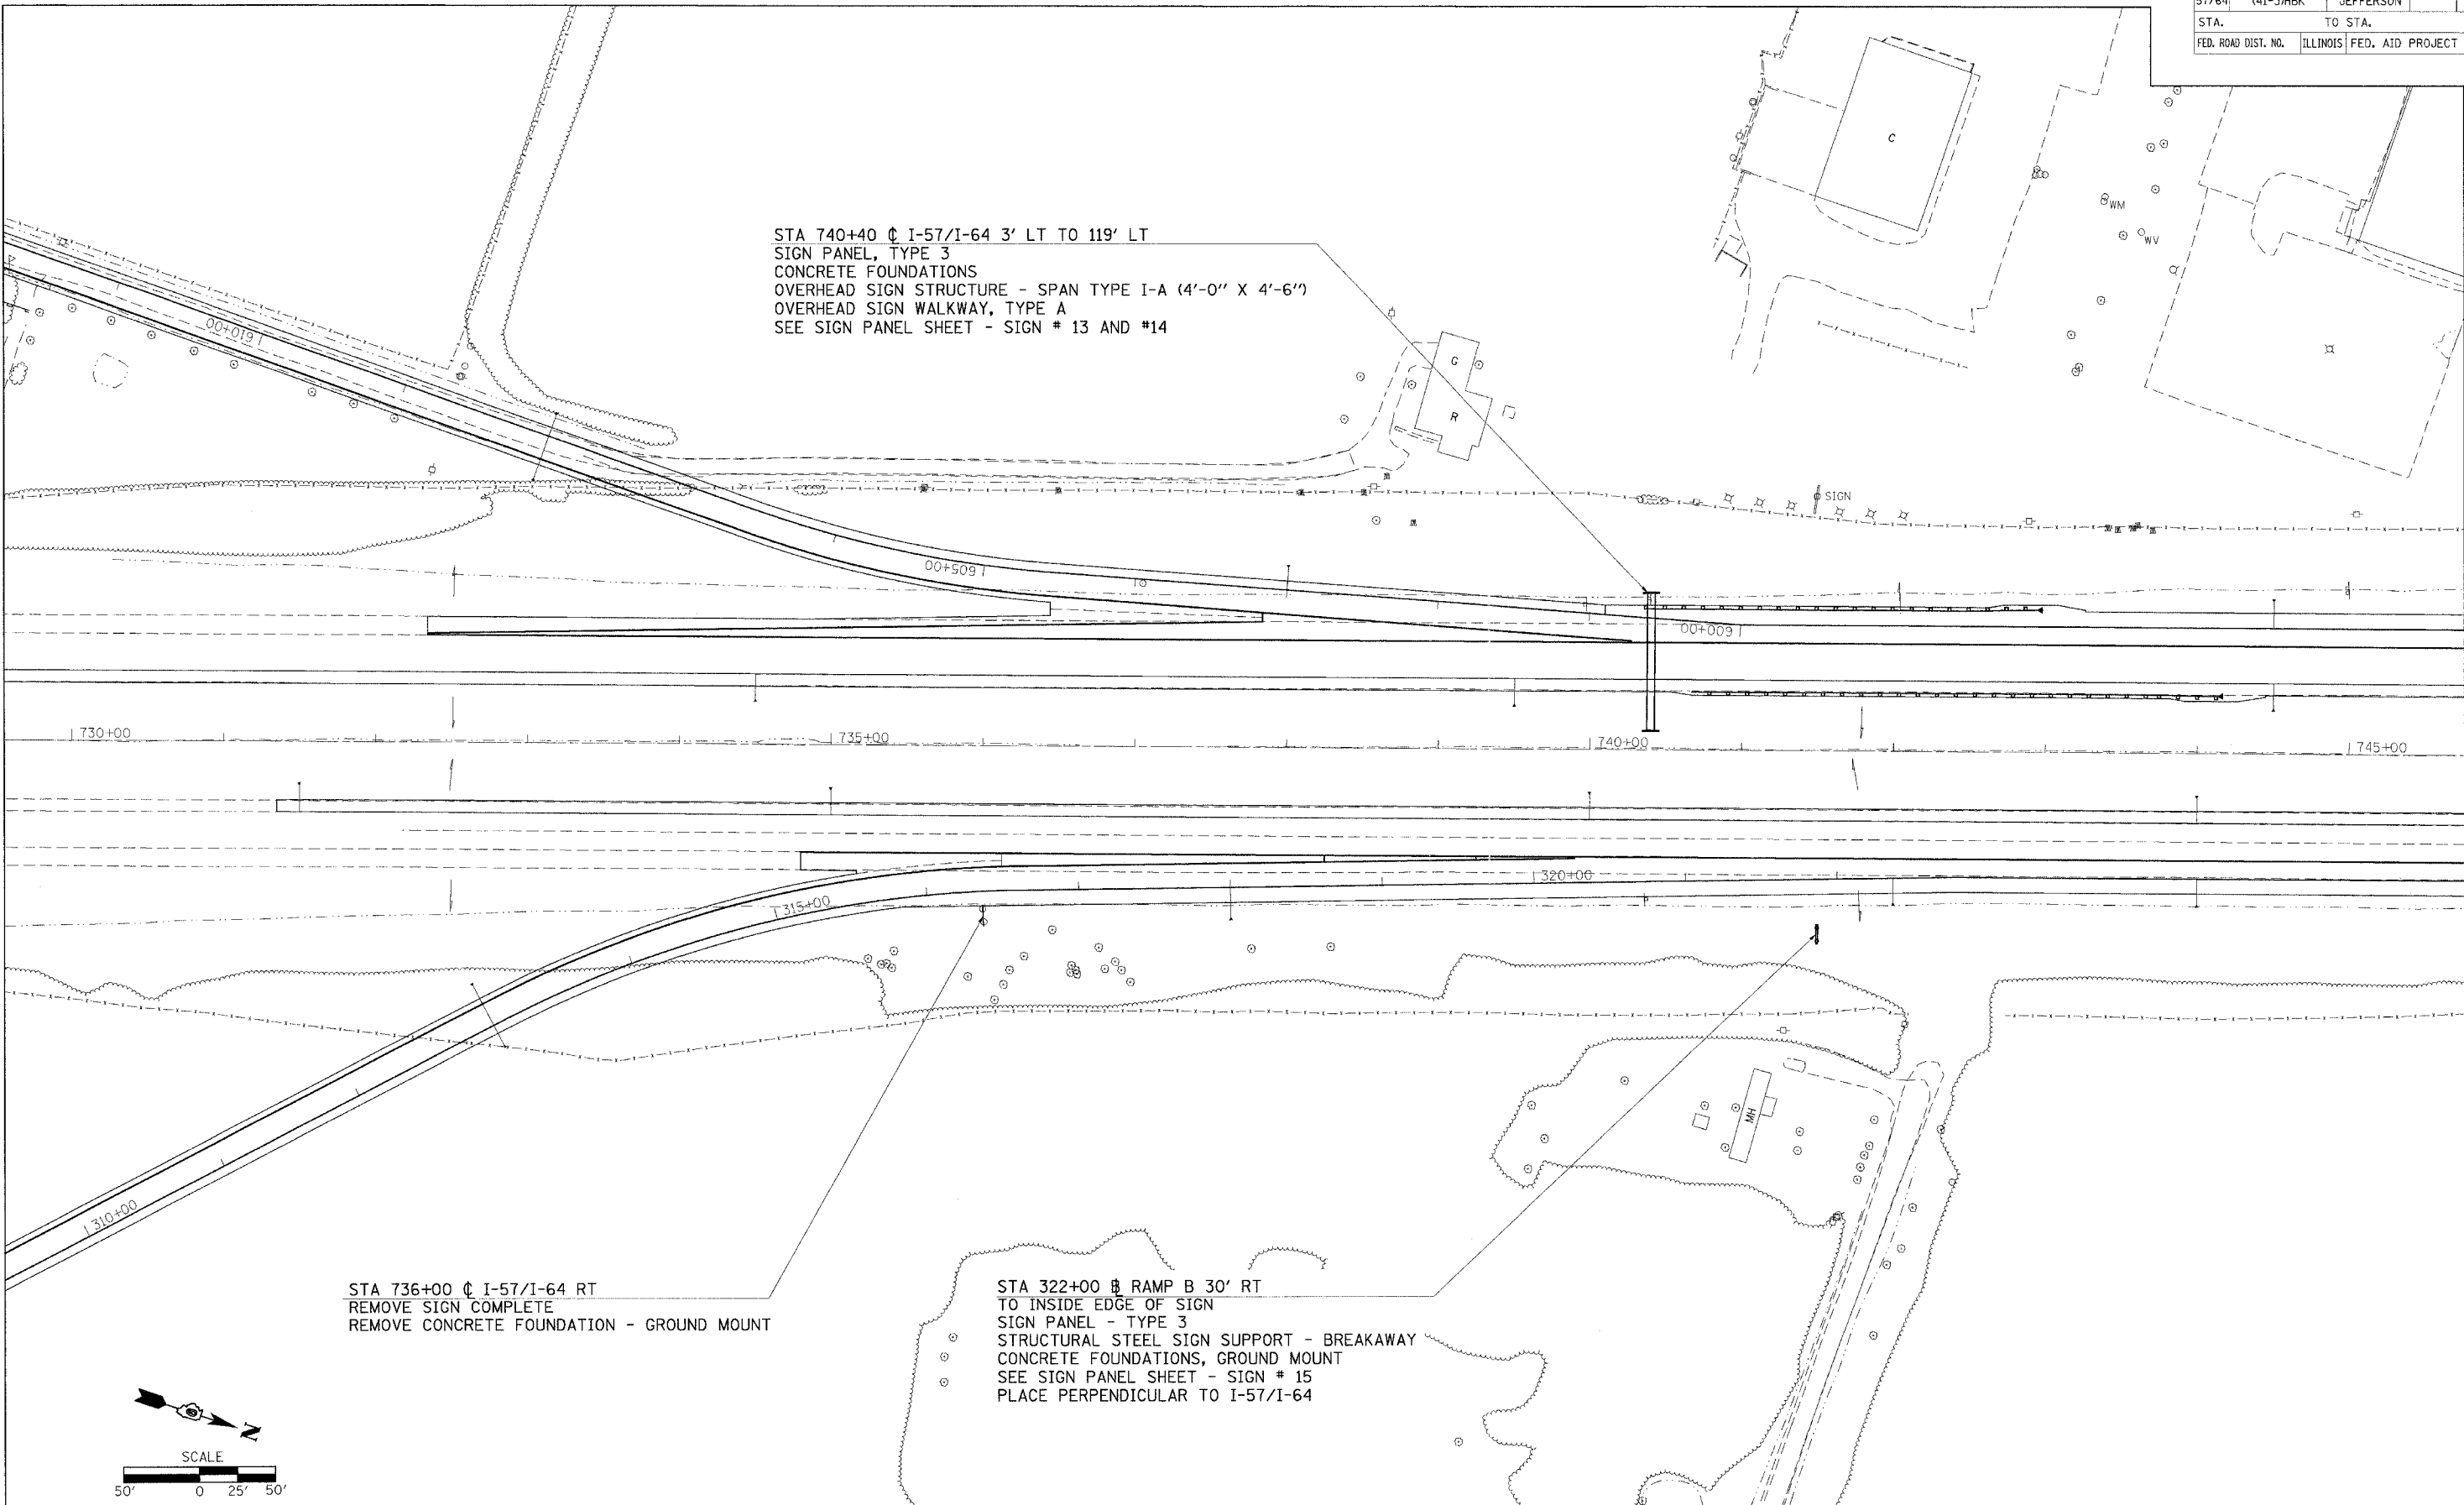

STA 740+40  $\uparrow$  I-57/I-64 3' LT TO 119' LT  
 SIGN PANEL, TYPE 3  
 CONCRETE FOUNDATIONS  
 OVERHEAD SIGN STRUCTURE - SPAN TYPE I-A (4'-0" X 4'-6")  
 OVERHEAD SIGN WALKWAY, TYPE A  
 SEE SIGN PANEL SHEET - SIGN # 13 AND #14

STA 736+00  $\uparrow$  I-57/I-64 RT  
 REMOVE SIGN COMPLETE  
 REMOVE CONCRETE FOUNDATION - GROUND MOUNT

STA 322+00  $\#$  RAMP B 30' RT  
 TO INSIDE EDGE OF SIGN  
 SIGN PANEL - TYPE 3  
 STRUCTURAL STEEL SIGN SUPPORT - BREAKAWAY  
 CONCRETE FOUNDATIONS, GROUND MOUNT  
 SEE SIGN PANEL SHEET - SIGN # 15  
 PLACE PERPENDICULAR TO I-57/I-64

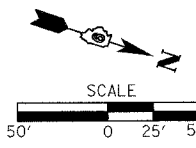

5/11/2007  
 c:\pcc\projects\49032065.dwg\35065.m32  
 49,999.00 / IN.  
 name.lcf