


F.A.I. RTE.	SECTION	COUNTY	TOTAL SHEETS	SHEET NO.
57/64	(41-3)HBK	JEFFERSON	518	248
STA.		TO STA.		
FED. ROAD DIST. NO.		ILLINOIS	FED. AID PROJECT	

SIGN NO. 13
STA 740+40 LT ☐ I57/164
TRUSS SIGN

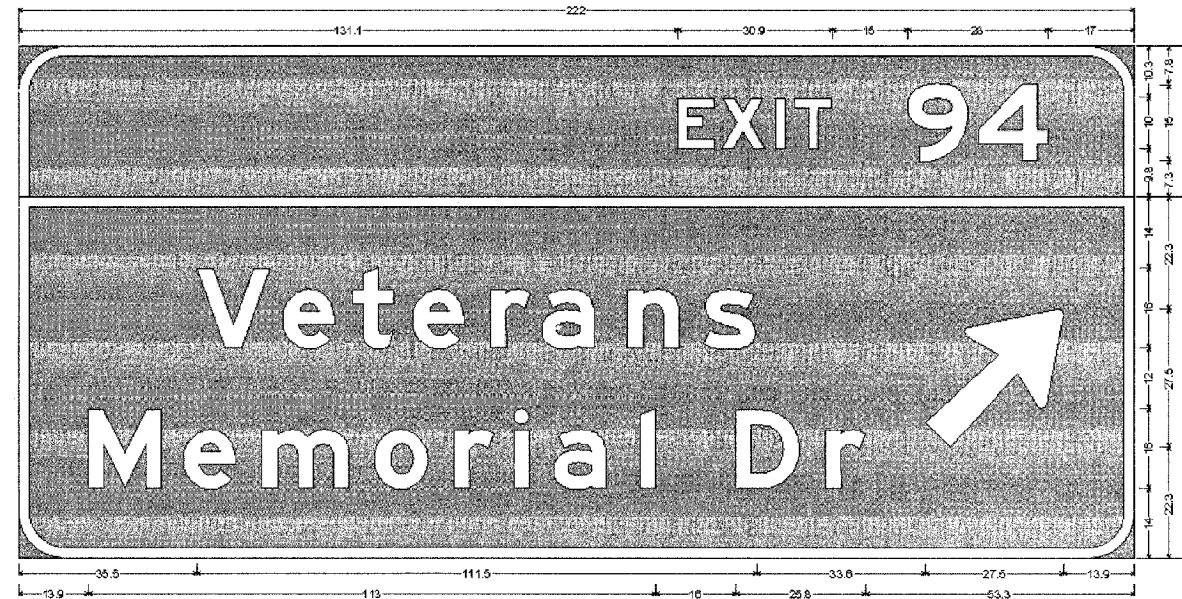


9.0" Radius, 2.0" Border, White on Green;
"EXIT" E Mod 2K; "94" E Mod 2K;
9.0" Radius, 2.0" Border, White on Green;
"Veterans" E Mod 2K; "Memorial Dr" E Mod 2K;

Table of widths and spaces:

131.1	17.5	1.4	6.8	2.1	2.0	1.9	7.4	15.0	12.1	2.0	13.9	17.0								
35.6	14.8	2.3	10.2	3.3	6.3	3.6	10.6	6.0	5.0	2.4	10.6	6.6	10.5	4.6	10.6	33.9	27.5	13.9		
13.9	14.9	4.0	10.6	6.0	17.0	5.0	10.9	4.9	6.0	3.9	3.1	6.0	10.6	6.6	3.1	16.0	13.0	4.6	6.0	63.4

SIGN NO. 14
STA 740+40 LT ☐ I57/164
TRUSS SIGN

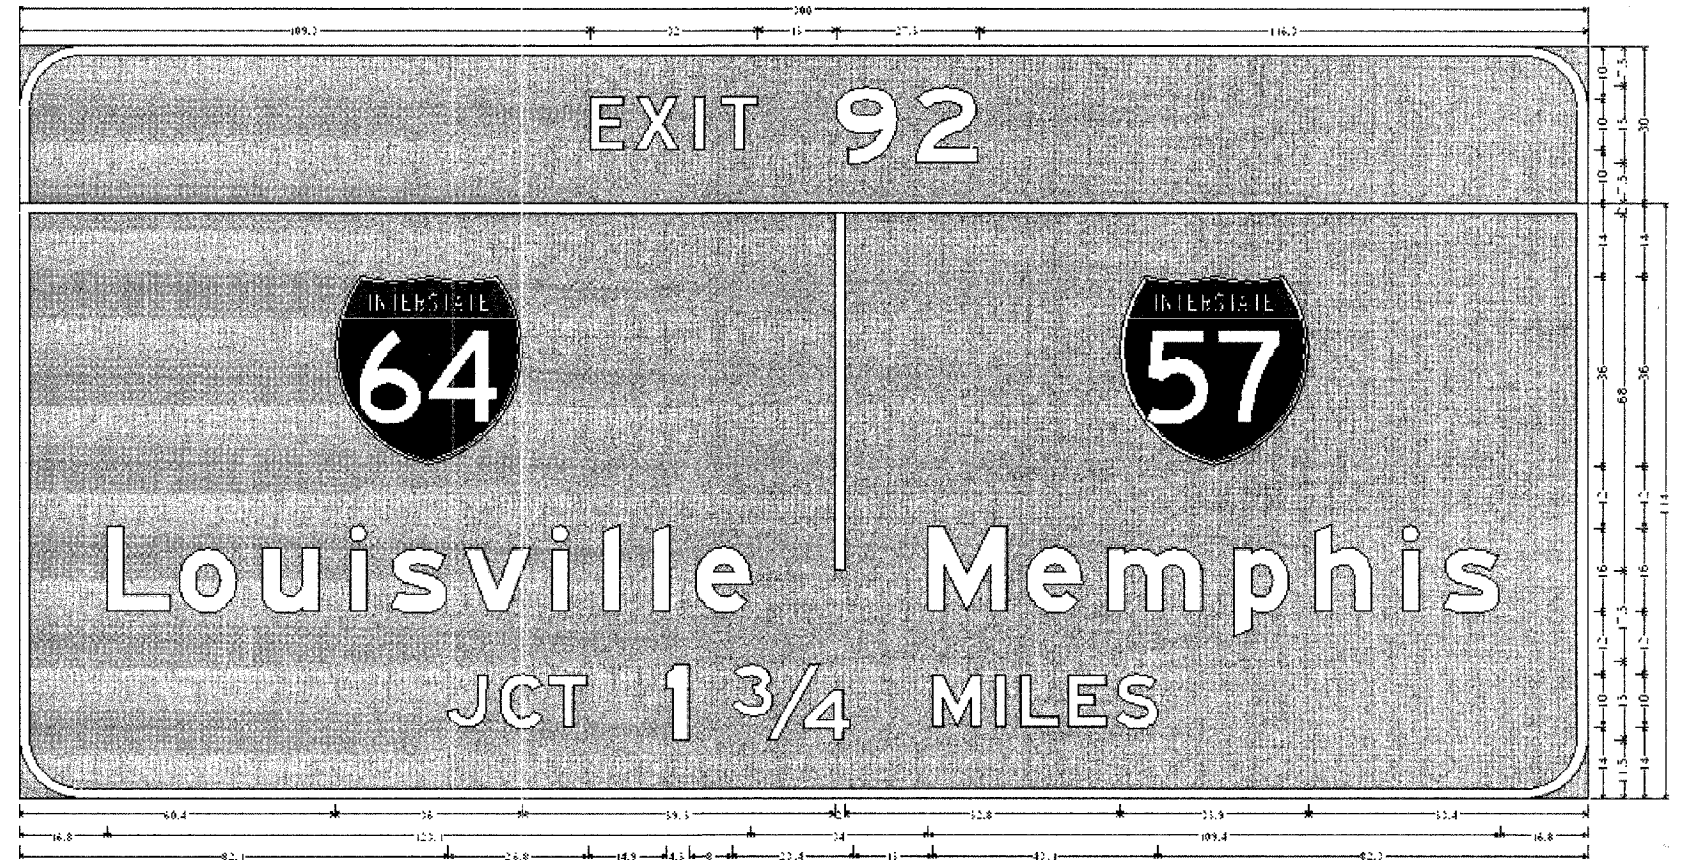

12.0" Radius, 2.0" Border, White on Green;
"NORTH" E Mod 2K; "WEST" E Mod 2K; "Effingham" E Mod 2K; "East St Louis" E Mod 2K;
12.0" Radius, 2.0" Border, White on Green;
"SOUTH" E Mod 2K; "EAST" E Mod 2K; "Cairo" E Mod 2K; "Evansville" E Mod 2K;

Table of letter and object lets:

109.2	6.2	5.1	2.8	2.6	2.0	2.0	14.9	12.1	12.1	116.2																								
60.4	26.0	19.3	2.0	12.8	12.9	12.4																												
16.6	14.8	2.1	10.9	4.9	10.6	6.4	2.1	4.8	10.3	2.1	2.4	4.4	2.2	6.4	2.1	6.3	2.1	3.0	30.3	24.0	12.0	4.0	10.3	3.0	17.2	6.3	10.3	3.0	10.3	4.3	2.1	4.4	10.6	16.8
82.1	2.4	2.4	8.1	1.2	7.4	14.9	4.3	6.0	22.4	15.0	9.3	2.8	2.0	2.8	7.4	1.4	7.4	1.8	8.1	82.1														

PLOT DATE = 03/21/2007 10:01 AM
FILE NAME = I:\98jobs\98207ps\DOT RAMPS\98207ps.dgn
PLOT SCALE = 50.000000 / 1 IN.
USER NAME = Ket