


F.A.I. RTE.	SECTION	COUNTY	TOTAL SHEETS	SHEET NO.
57/64	(41-3)HBK	JEFFERSON	518	278
STA.	TO STA.		CONTRACT NO. 98963	
FED. ROAD DIST. NO.	ILLINOIS	FED. AID PROJECT		

Sheet 8 of 25

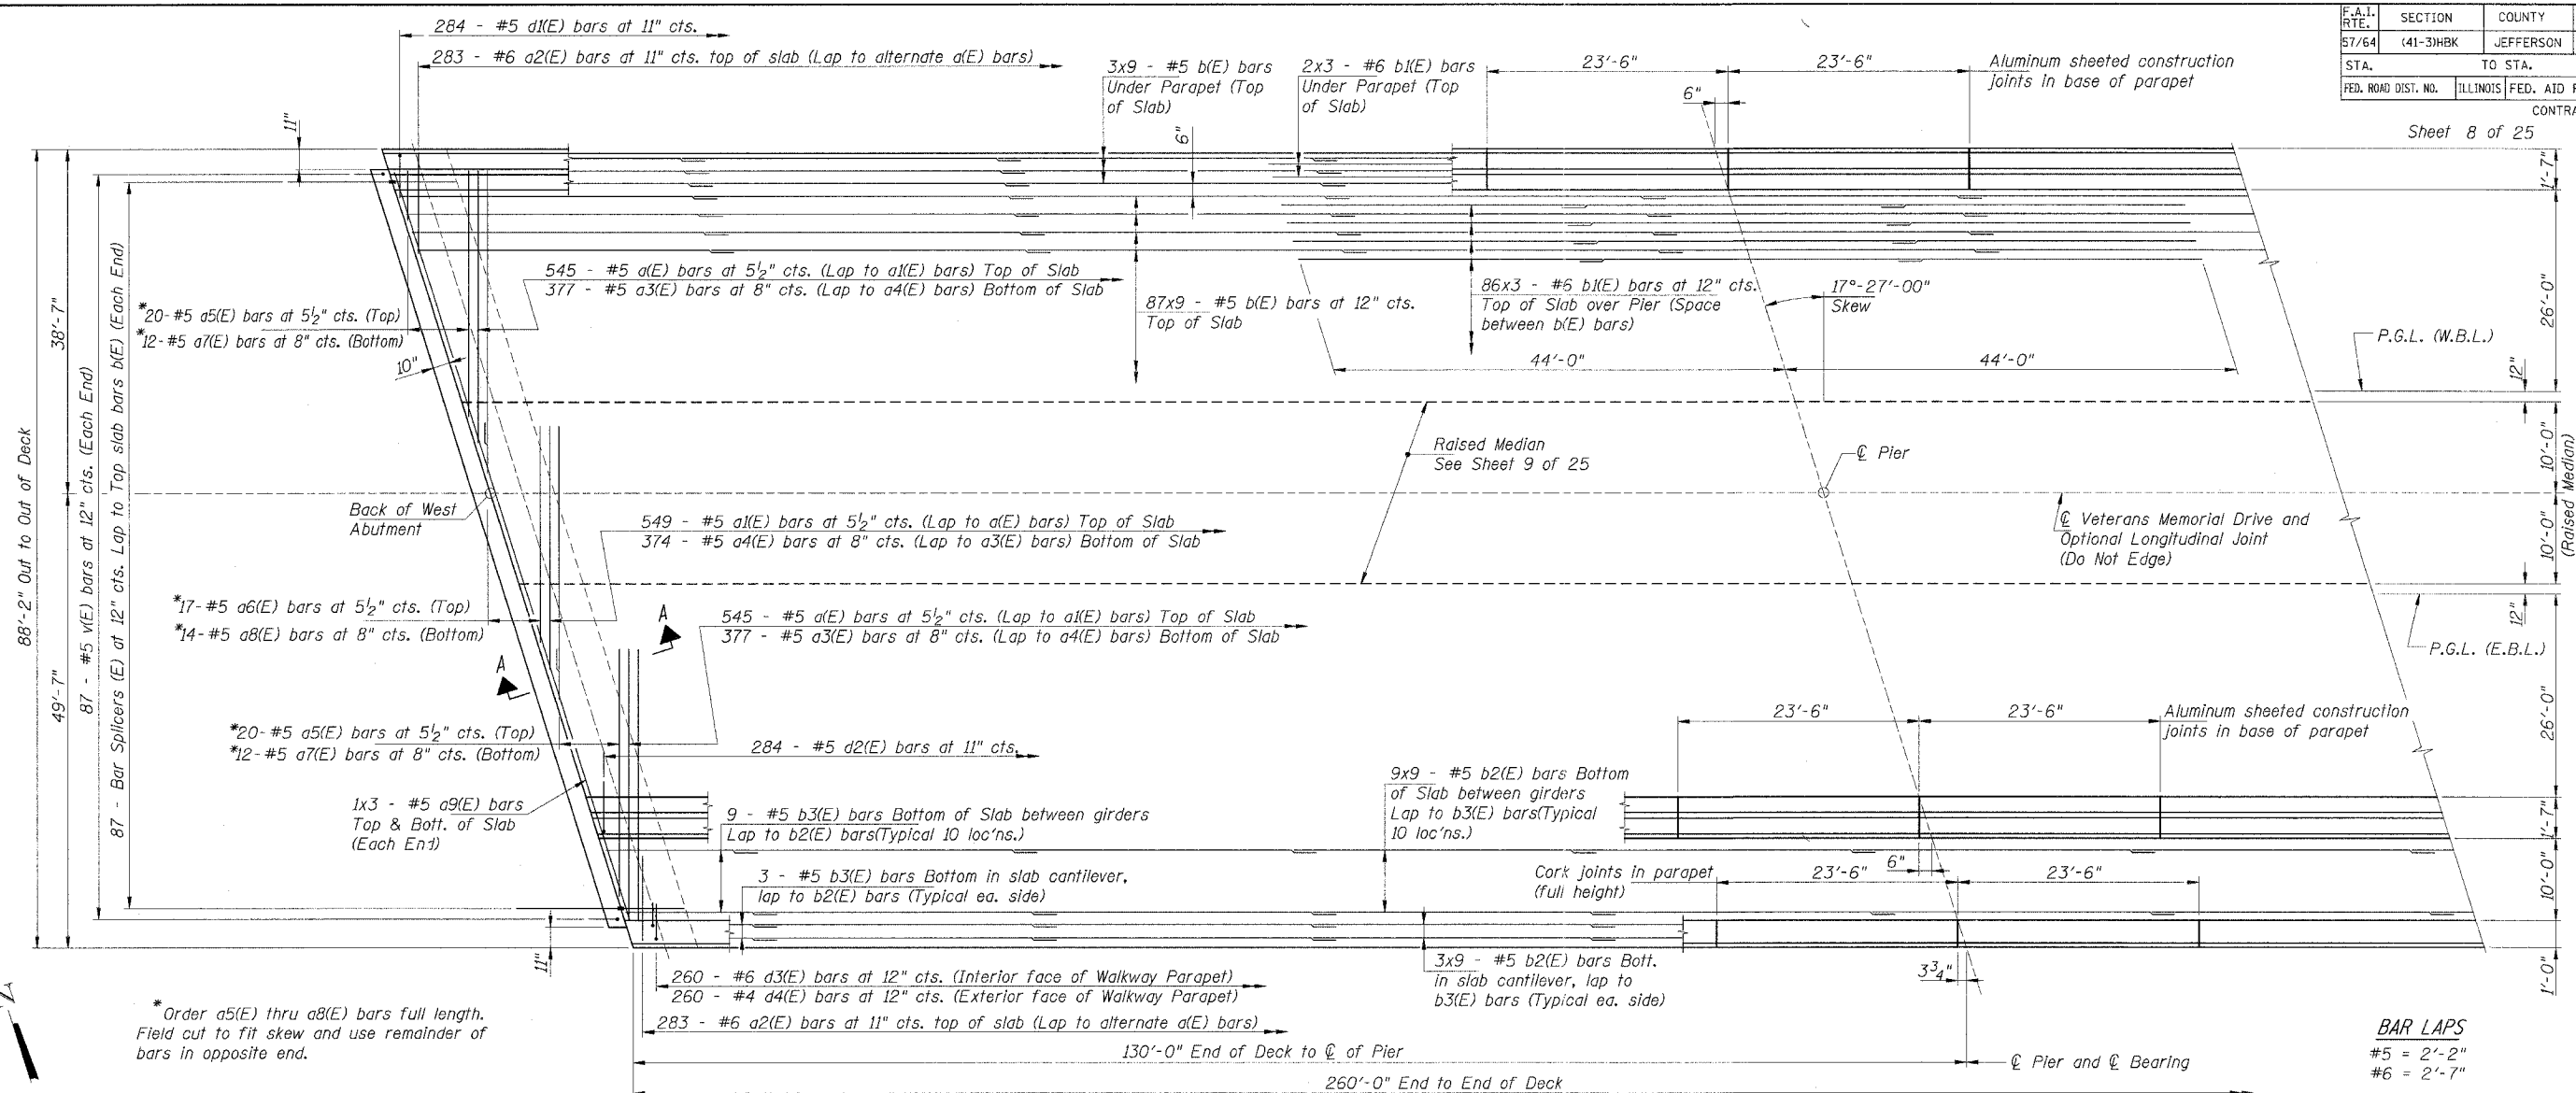


* Order a5(E) thru a8(E) bars full length. Field cut to fit skew and use remainder of bars in opposite end.

BAR LAPS
 #5 = 2'-2"
 #6 = 2'-7"

Notes:
 See Sheets 9, 10, 11 and 12 of 25 for superstructure details and Bill of Material.
 Bars indicated thus 87 x 9-#5 etc. indicates 87 lines of bars with 9 lengths per line.
 See Sheet 10 of 25 for parapet reinforcement. Cut longitudinal reinforcement to clear drainage scuppers.
 See Sheet 11 of 25 for Section A-A
 See Sheet 1 of 25 for Location of Scuppers and Floor Drains.
 See Sheet 2 of 25 for Deck Pouring Sequence.

SUPERSTRUCTURE
 VETERANS MEMORIAL DR. over F.A.I. ROUTES 57/64
 SECTION (41-3)HBK
 JEFFERSON COUNTY
 STATION 49+72.27
 STRUCTURE NO. 041-0108

© Copyright Hanson Professional Services Inc. 2007
 98S2019A
 03-14-07

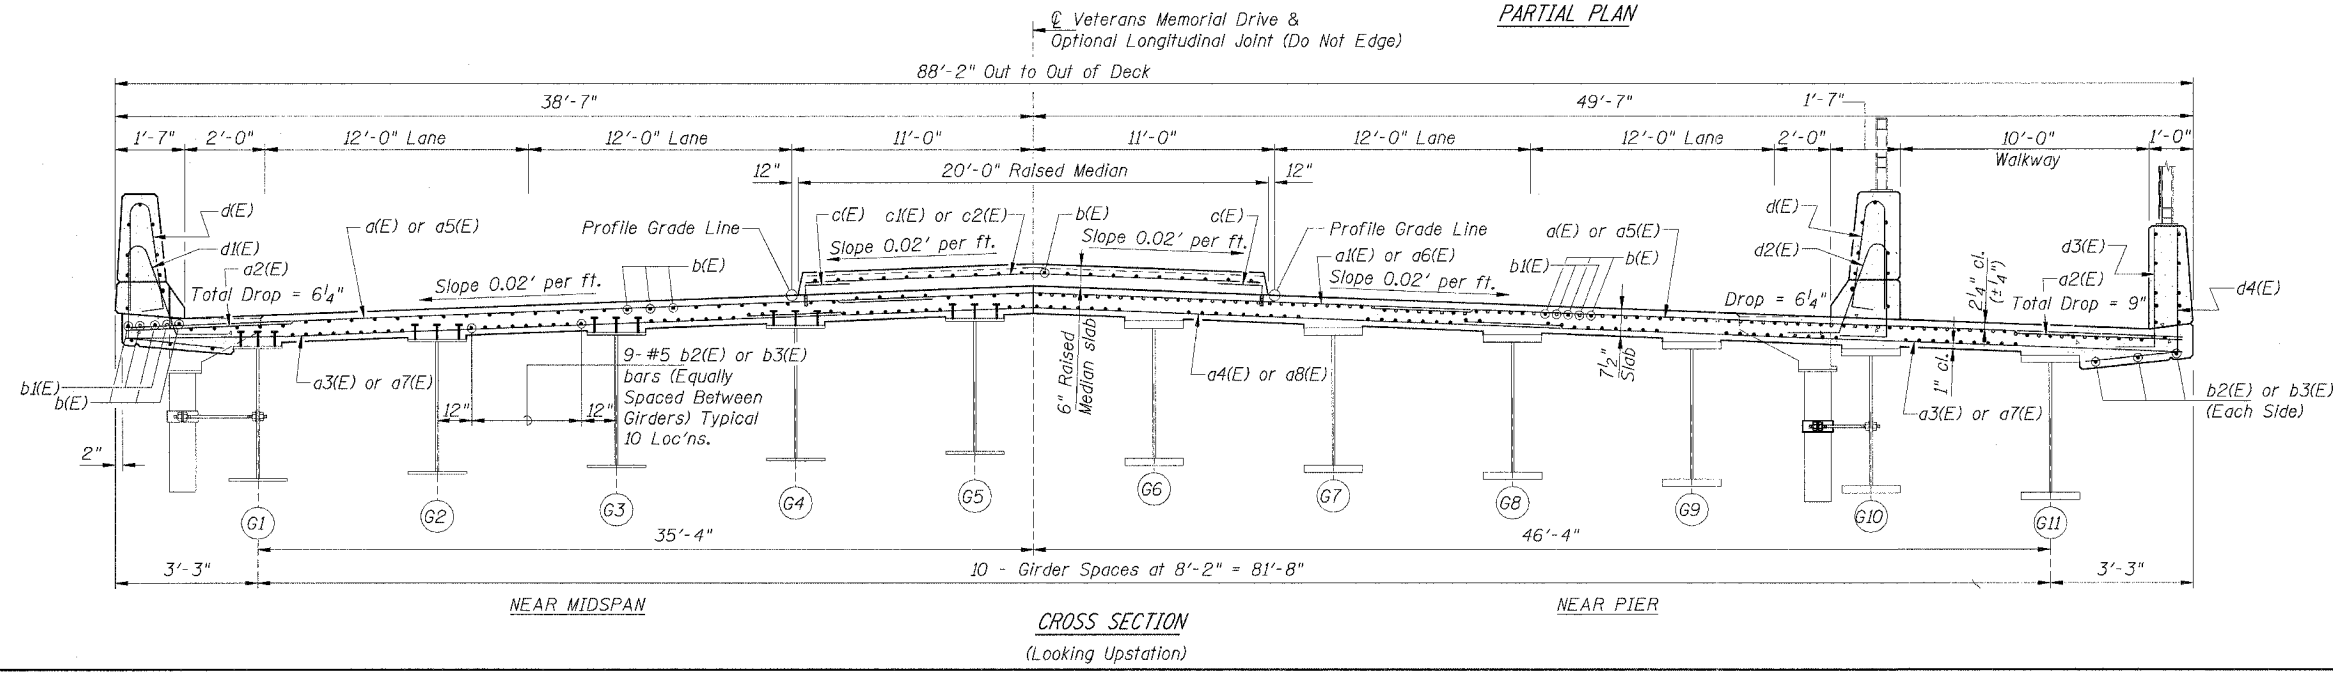

March 2007 Submit
 LAYOUT MMS 03/12/07
 DRAWN DAB 03/12/07
 REVIEWED TEH 02/02/04
 GBR 02/02/04
 RAB 02/02/04
 03/20/2007, 10:44 AM
 I:\98\98S2019A\98S2019A\Struct\Sheet\Final Plans 03-14-07\F.P.008.rvt