


CONTRACT NO.			
F.A. RTE.	SECTION	COUNTY	TOTAL SHEET NO.
57/64	(41-3)HBK	JEFFERSON	518 310
STA. 43+50.00		TO STA. 44+00.00	
FED. ROAD DIST. NO.	ILLINOIS	FED. AID PROJECT	

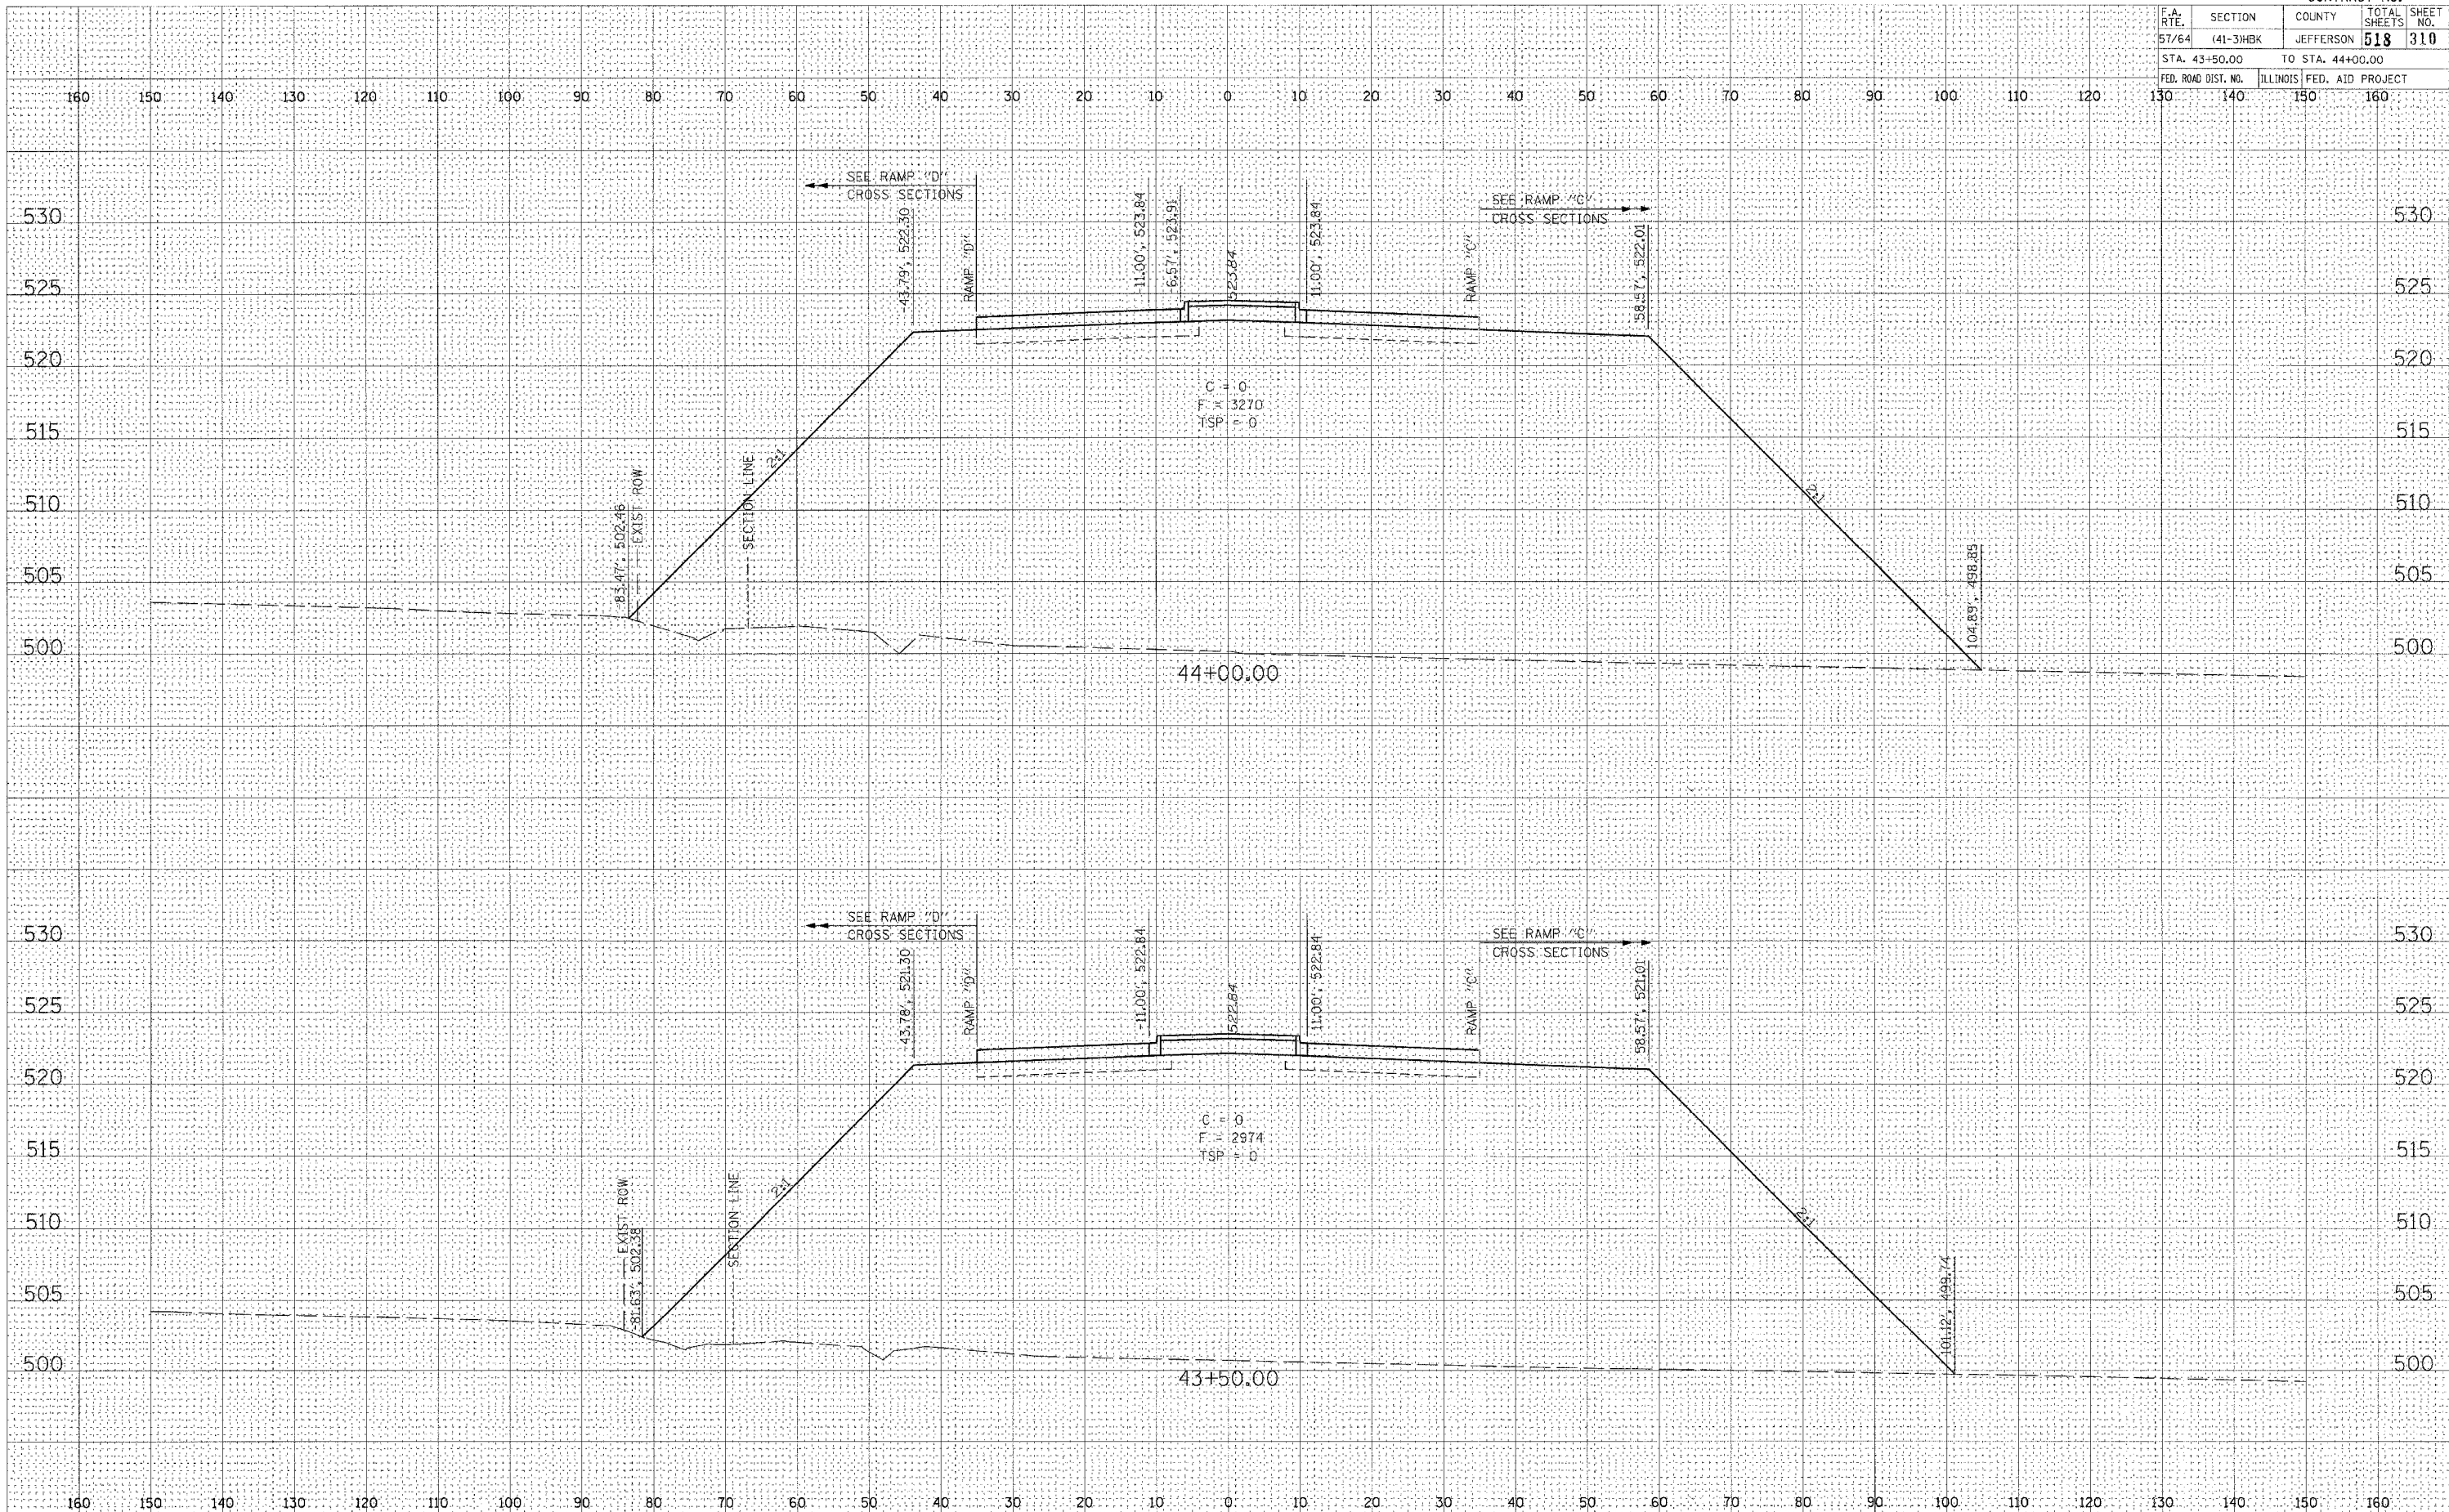

FINAL SURVEY	DATE
SURVEY	BY
NOTED	
PLATE	
AREAS	
CHECKED	

ORIGINAL SURVEY	DATE
SURVEY	BY
NOTED	
PLATE	
AREAS	
CHECKED	

PLOT DATE = 03/21/2007 06:28 AM
 FILE NAME = I:\98\pba\98-201\98-201.dwg
 PLOT SCALE = 1/8" = 1' / IN.
 USER NAME = KAC