


LAYOUT KET 02/27/04
 DRAWN KET 02/27/04
 REVIEWED M.J.M. 03/22/07

03/20/2007 02:46 PM
 A:\80\2007\98863\Drawings\SheetAC-102-50.dwg

ORIGINAL SURVEY NO.	DATE
SUPPVED PLOTTED TEMPLATE	BY
NOTE BOOK	
AREAS CHECKED	

FINAL SURVEY NO.	DATE
SUPPVED PLOTTED TEMPLATE	BY
NOTE BOOK	
AREAS CHECKED	

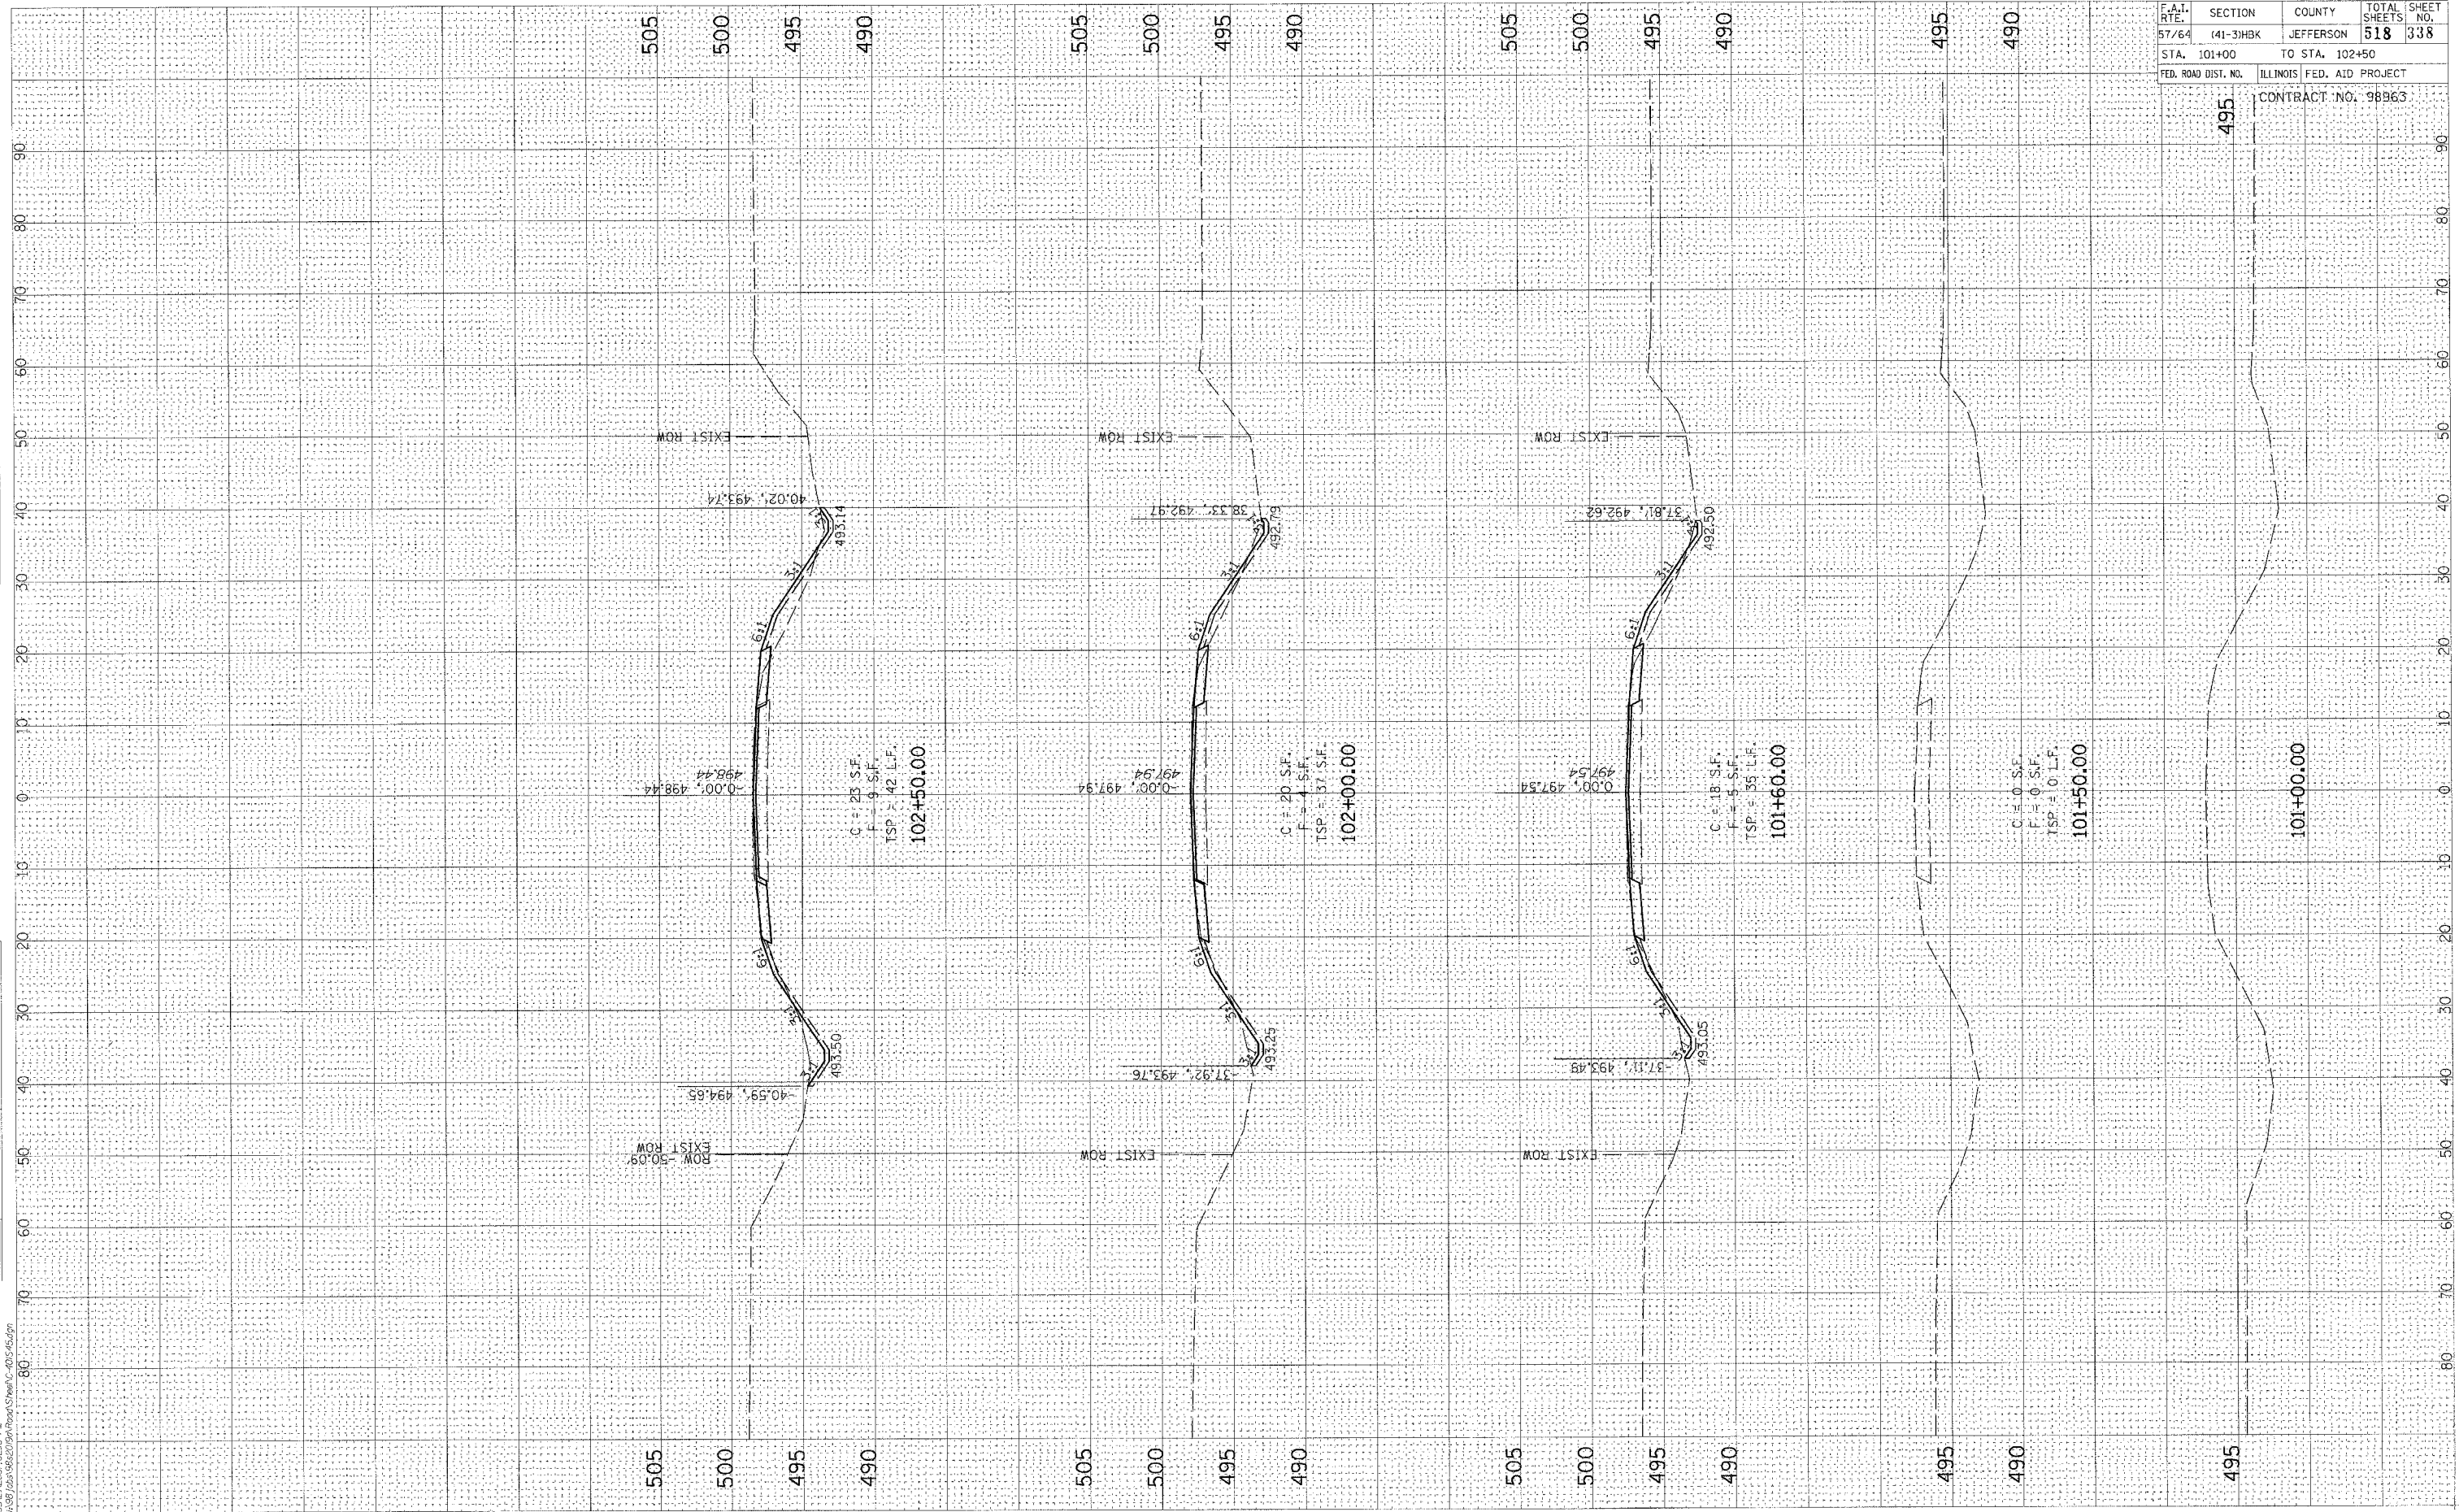

F.A.I. RTE.	SECTION	COUNTY	TOTAL SHEETS
57/64	(41-3)HBK	JEFFERSON	518 338
STA. 101+00	TO STA. 102+50		
FED. ROAD DIST. NO.	ILLINOIS FED. AID PROJECT		

CONTRACT NO. 98863