


CONTRACT NO.				
F.A. RTE.	SECTION	COUNTY	TOTAL SHEETS	SHEET NO.
57/64	(41-3)HBK	JEFFERSON	518	342
STA. 192+00.00 TO STA. 192+50.00				
FED. ROAD DIST. NO.			ILLINOIS FED. AID PROJECT	

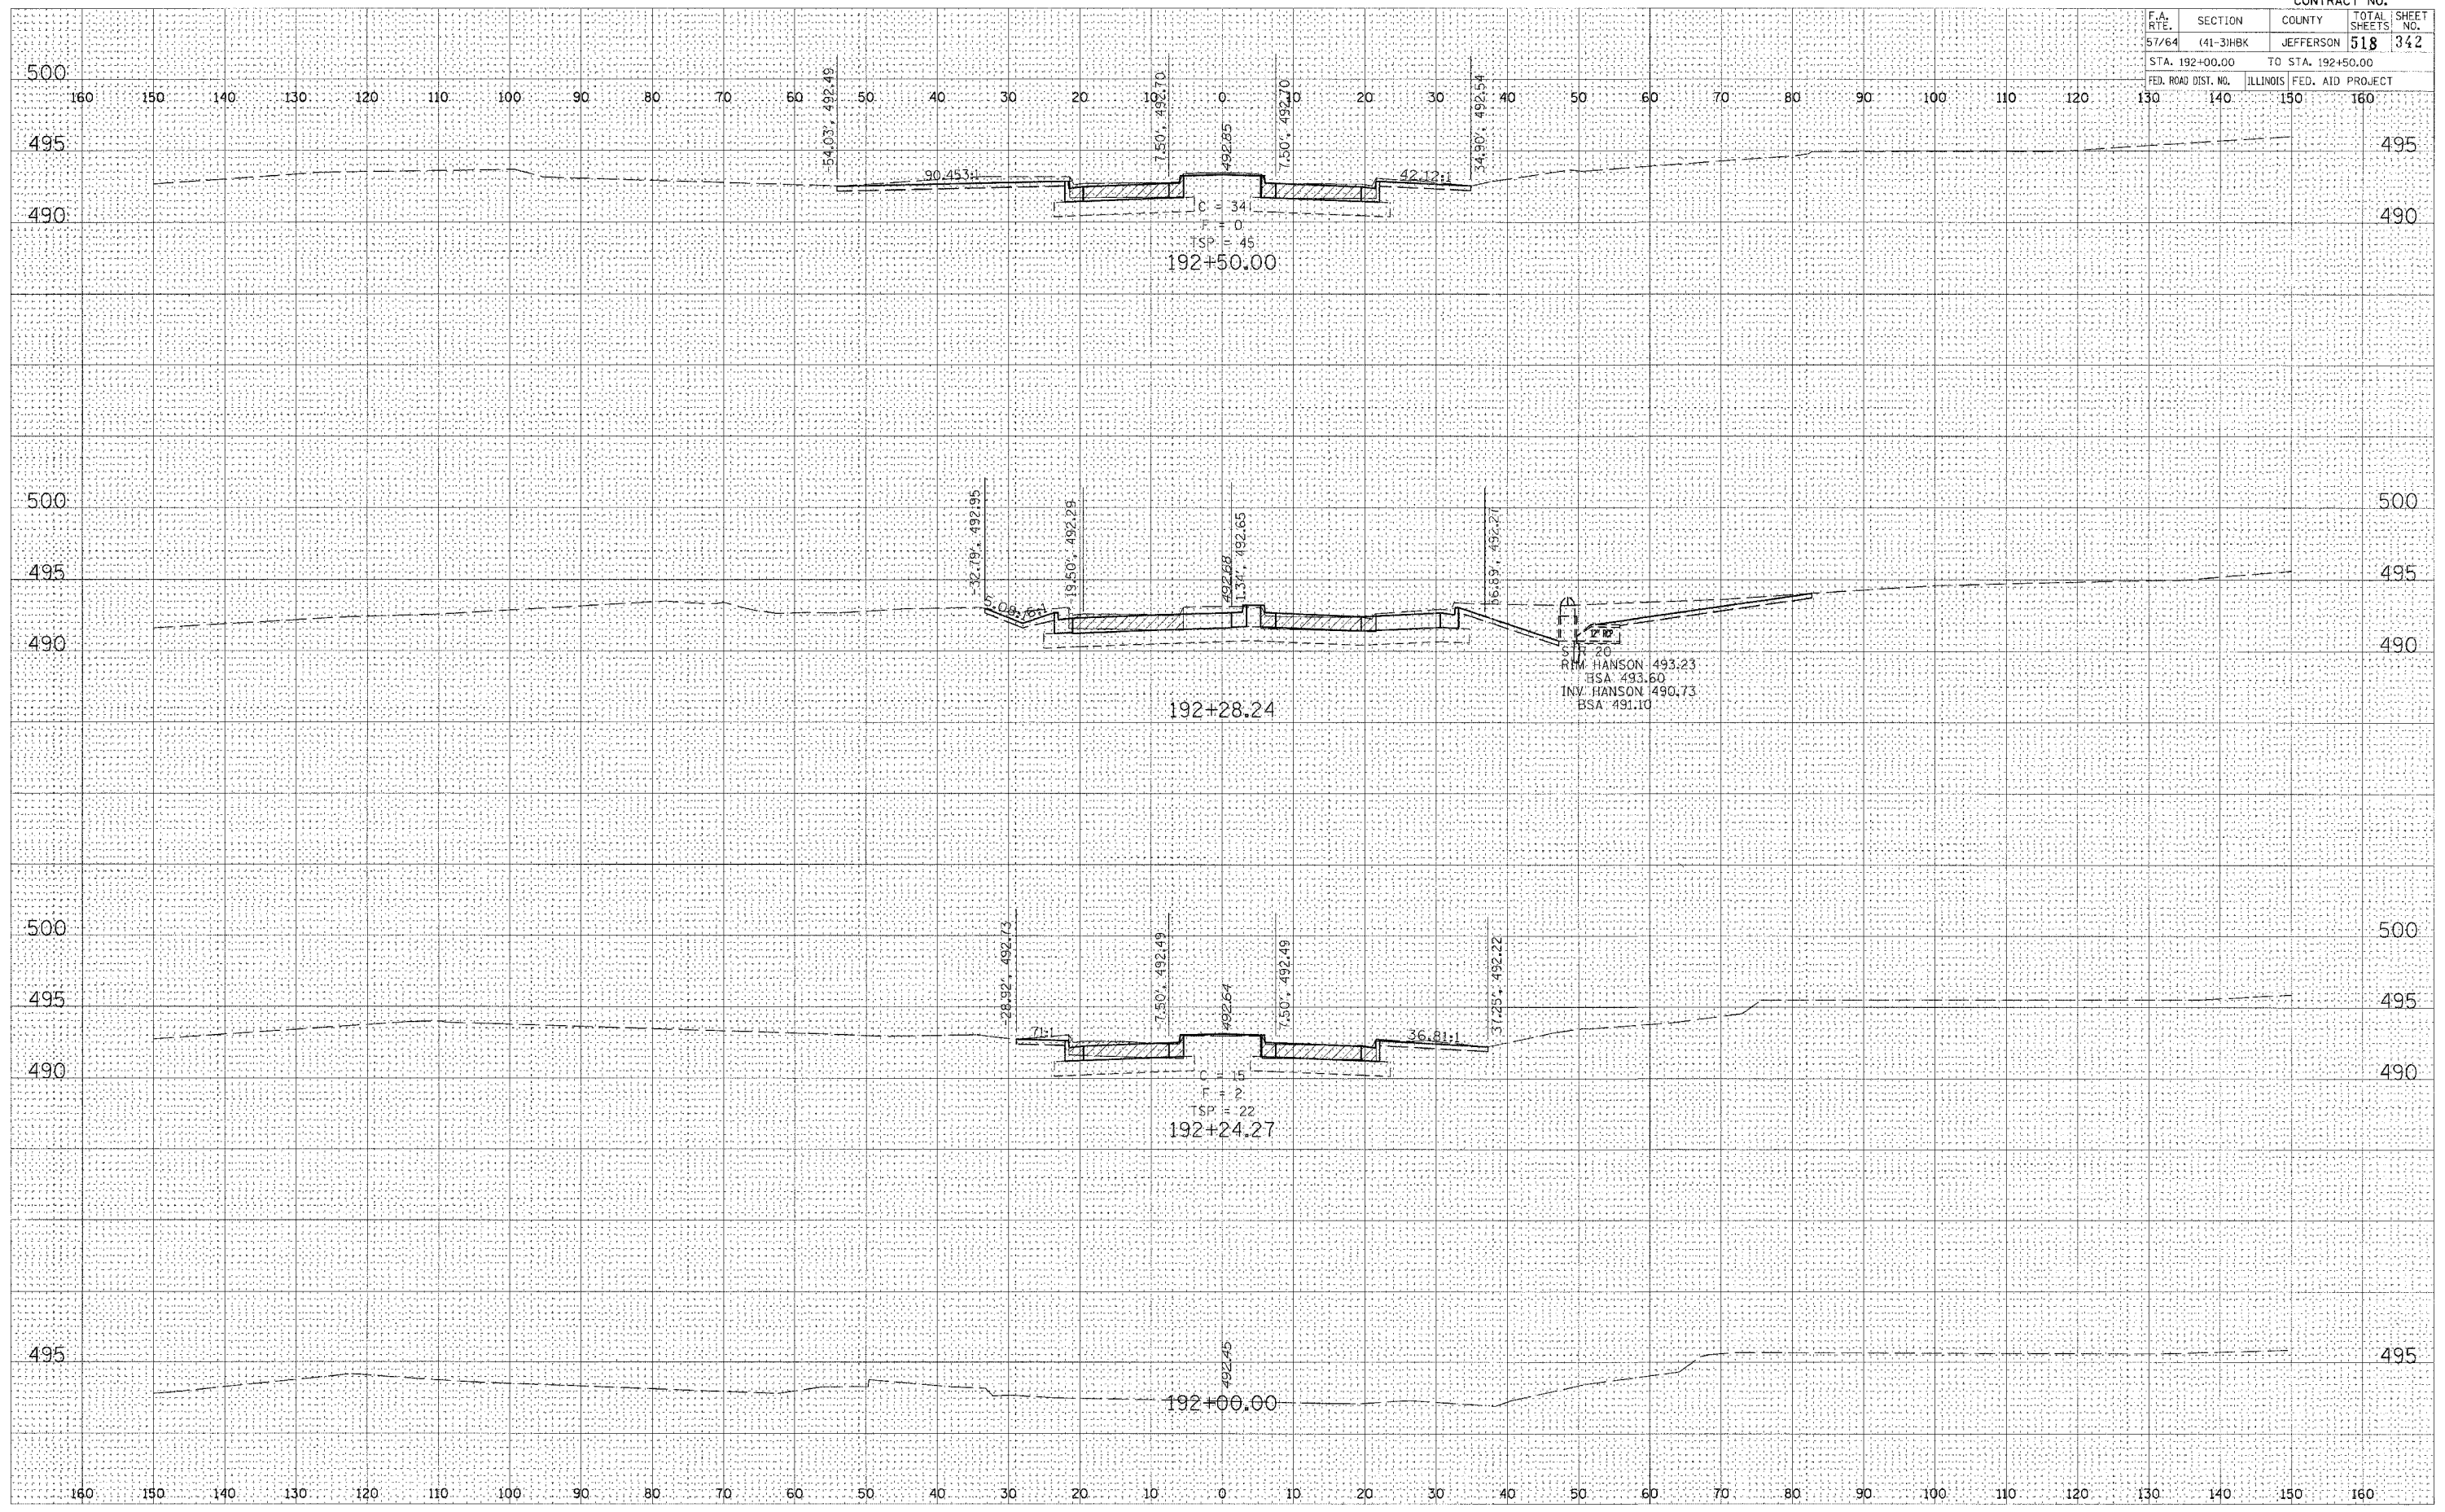

FINAL SURVEY PLOTTED  
 NOTE BOOK NO. \_\_\_\_\_  
 AREAS CHECKED \_\_\_\_\_

ORIGINAL SURVEY PLOTTED  
 NOTE BOOK NO. \_\_\_\_\_  
 AREAS CHECKED \_\_\_\_\_

PLOT DATE = 03/21/2007 06:20 AM  
 FILE NAME = s:\98\9801\9801\road\sheet\c\41-3-42.dwg  
 PLOT SCALE = 1/8" = 100' / IN.  
 USER NAME = jay