

DATE	BY	


FINAL SURVEY	REVISED
NOTE BOOK	TEMPLATE
AREA	AREA
NO.	CHECKED

DATE	BY	

ORIGINAL SURVEY	REVISED
NOTE BOOK	TEMPLATE
AREA	AREA
NO.	CHECKED

PLOT DATE = 03/21/2007 09:21 AM
FILE NAME = I:\18\805\18a\201\Road\Sheet\c42.dwg
PLOT SCALE = 1/4" = 100'-0"
USER NAME = as

CONTRACT NO.		TOTAL SHEETS	SHEET NO.
F.A. RTE.	SECTION	JEFFERSON	518
57/64	(41-3)HBK		347
STA. 196+50.00 TO STA. 196+70.17			
FED. ROAD DIST. NO.	ILLINOIS	FED. AID PROJECT	

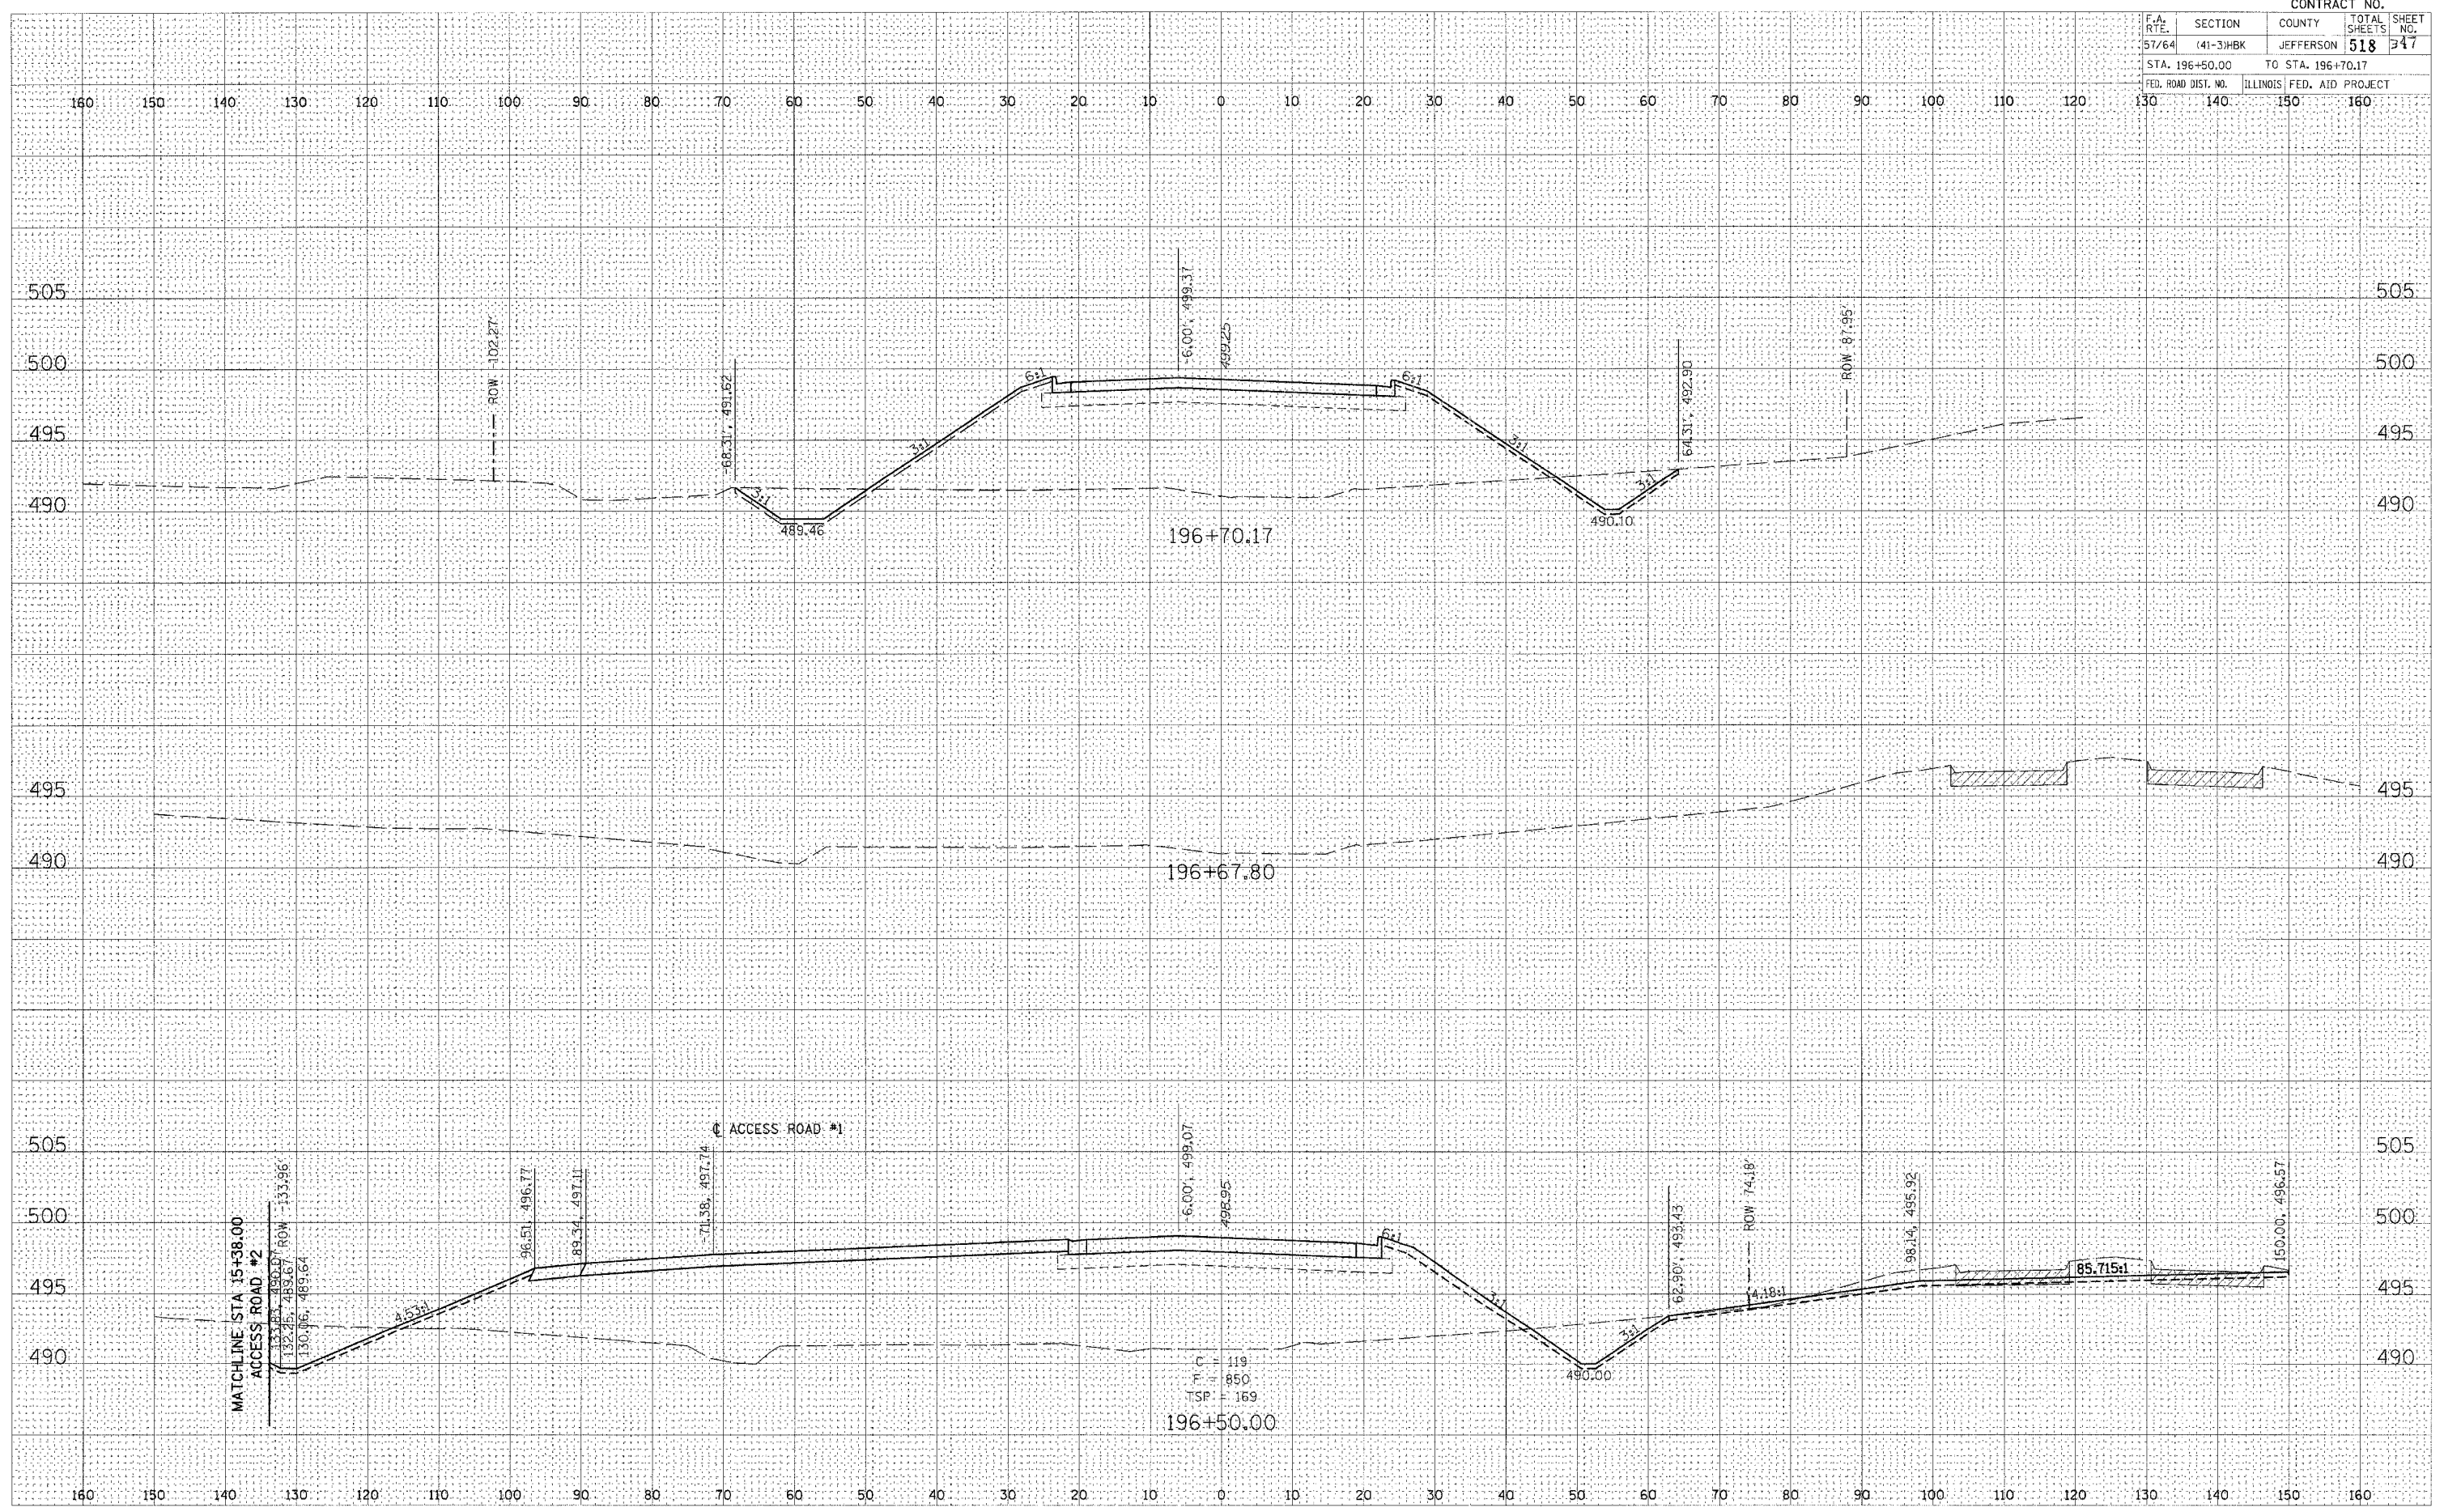

42ND STREET