


F.A.I. RTE.	SECTION	COUNTY	TOTAL SHEETS	SHEET NO.
57/64	(41-3)HBK	JEFFERSON	518	360
STA. 302+50.00		TO STA. 303+00.00		
FED. ROAD DIST. NO.		ILLINOIS FED. AID PROJECT		

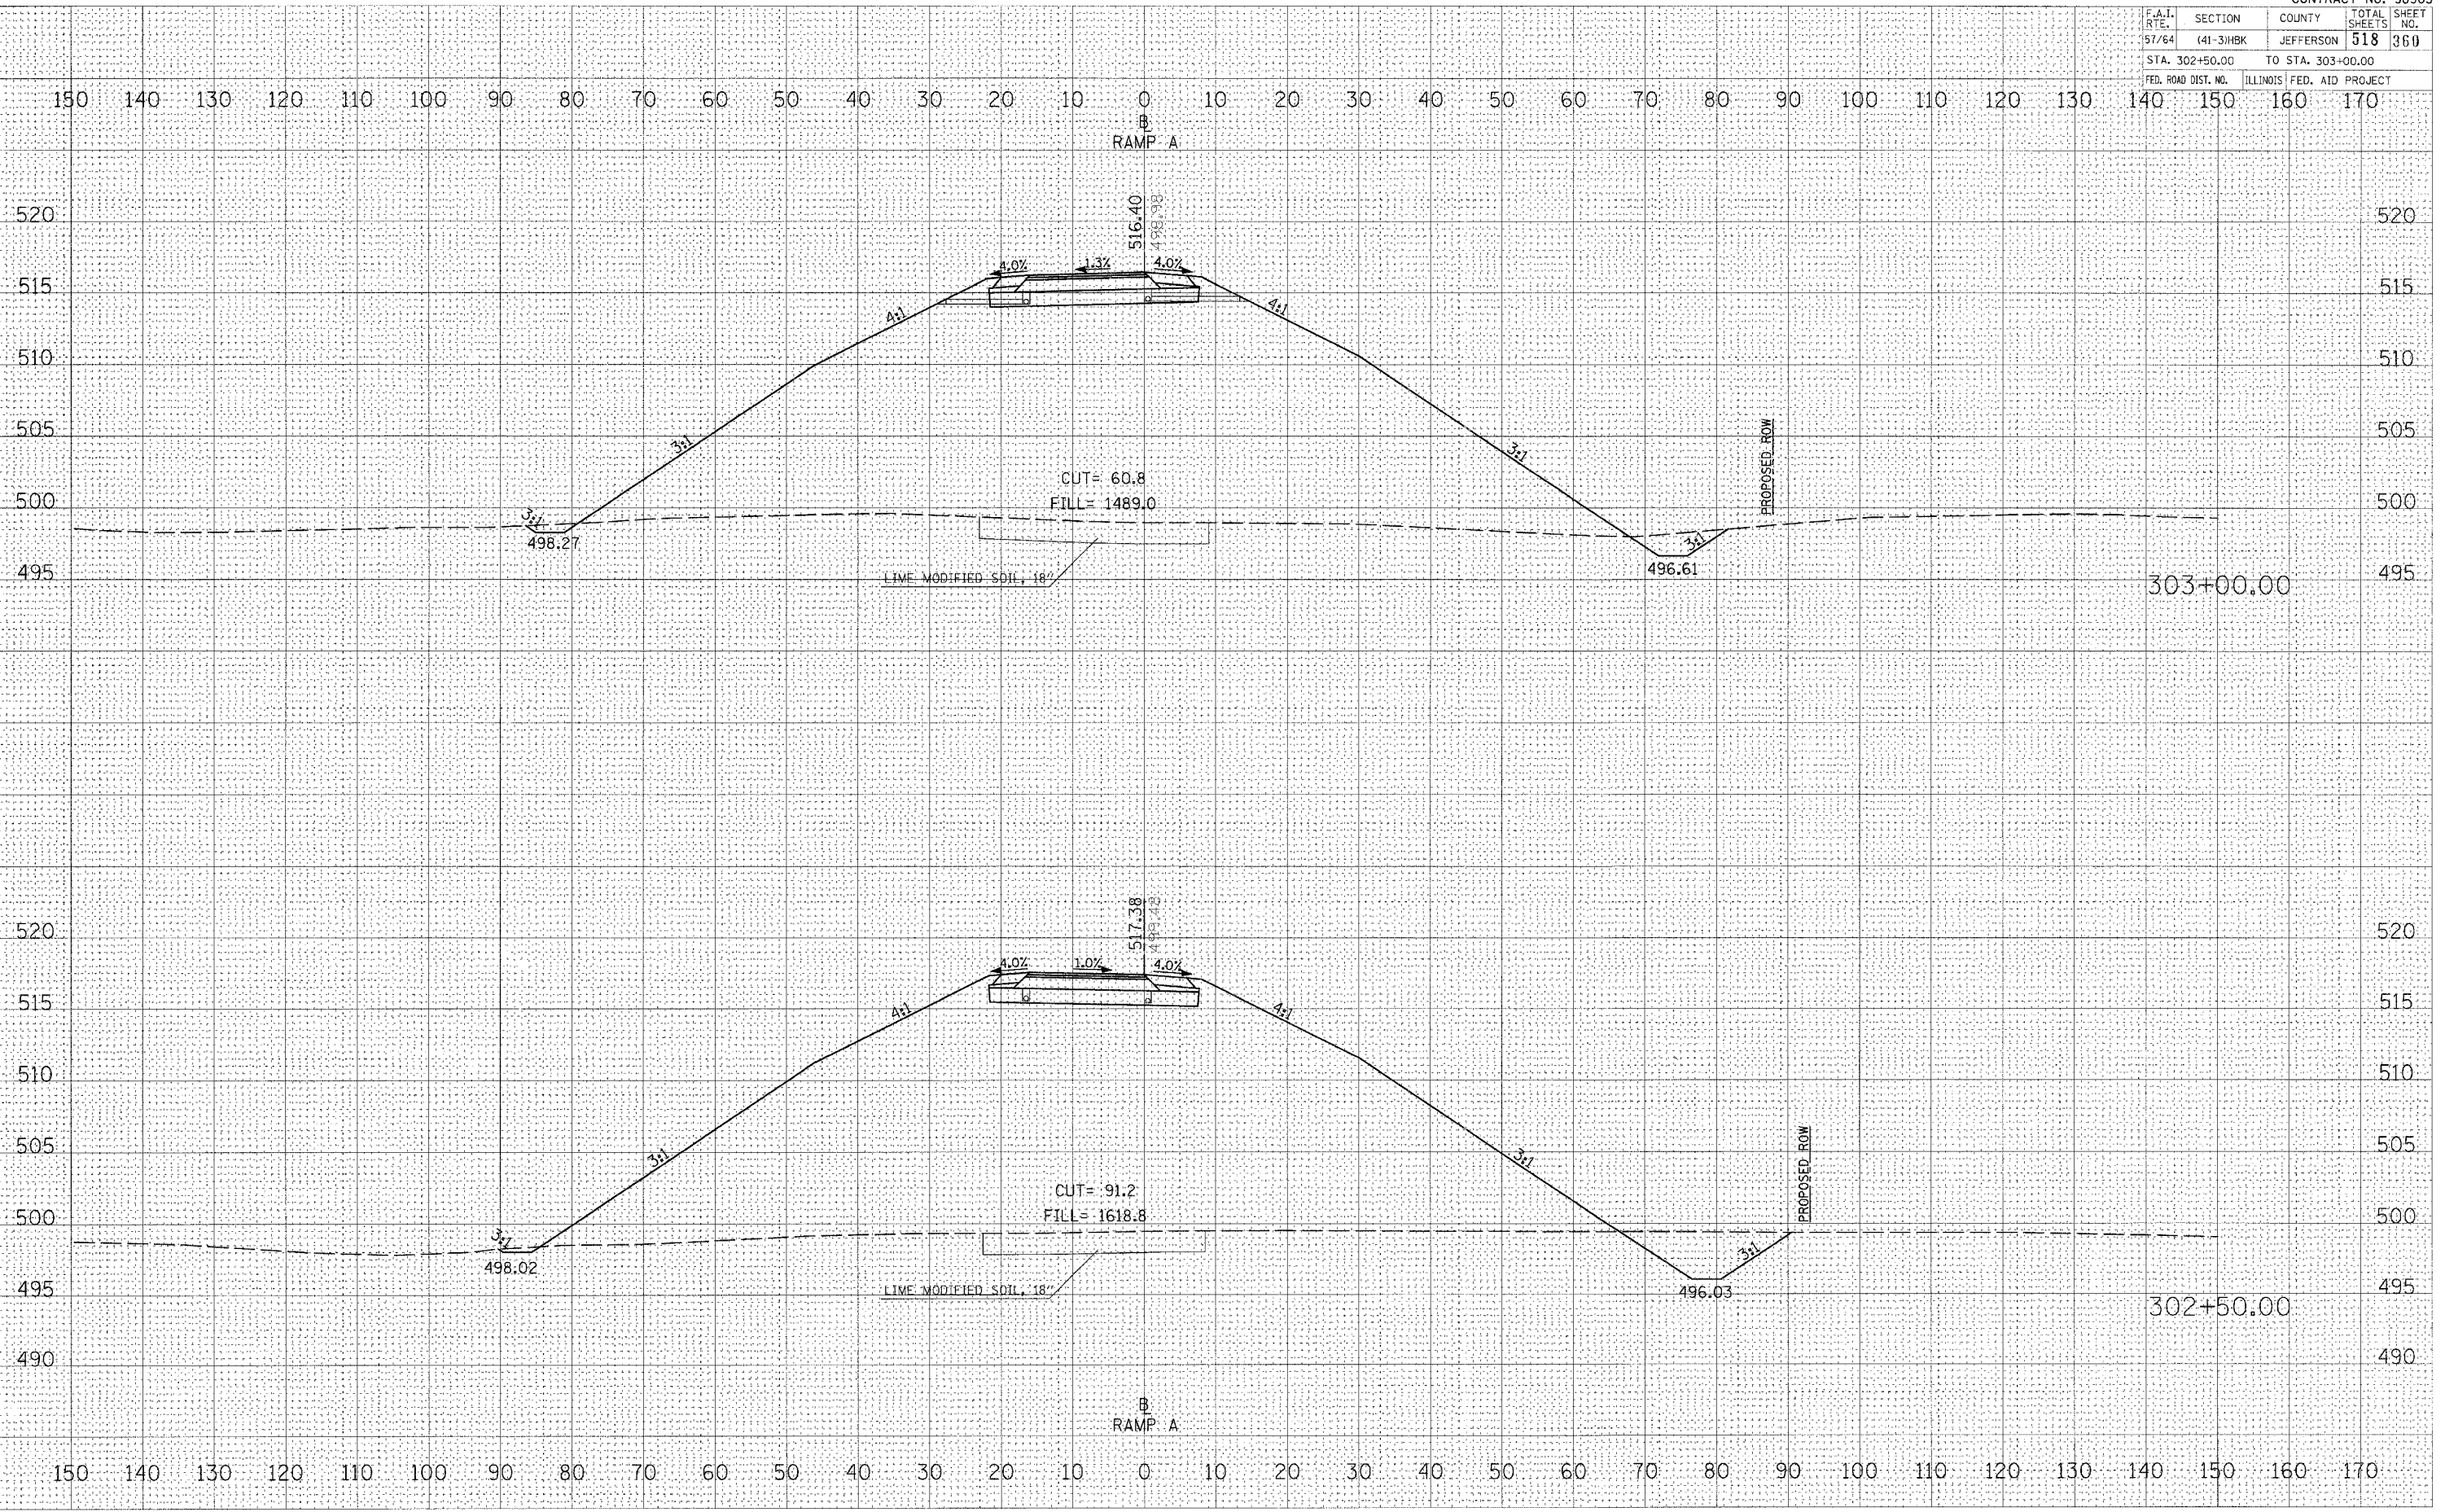

DATE	
BY	
DESIGNED	
SURVEY	
NOTE BOOK	
TEMPLATE	
AREAS CHECKED	
NO.	

DATE	
BY	
DESIGNED	
SURVEY	
NOTE BOOK	
TEMPLATE	
AREAS CHECKED	
NO.	

PLOT DATE = 03/22/2007 11:44 AM  
 FILE NAME = I:\18\proj\98963\201\A\1DOT RAMP A\B\CROSS SECTION\B\CROSS SECTION.PLT  
 PLOT SCALE = 1/8" = 10' / IN.  
 USER NAME = KBT

CROSS SECTIONS - PROPOSED RAMP A