


F.A.L. RTE.	SECTION	COUNTY	TOTAL SHEETS	SHEET NO.
57/64	(41-3)HBK	JEFFERSON	518	363
STA. 306+50.00		TO STA. 308+00.00		
FED. ROAD DIST. NO.		ILLINOIS FED. AID PROJECT		

DATE	
BY	
REVISION	
PLOTTED	
NOTE BOOK	
AREAS CHECKED	

DATE	
BY	
REVISION	
PLOTTED	
NOTE BOOK	
AREAS CHECKED	

PLOT DATE = 03/22/2007 11:45 AM
 FILE NAME = I:\18\jss\982619a\DOT RAMP A\DOT RAMP A.dwg
 PLOT SCALE = 1/8" = 1'-0"
 USER NAME = ket

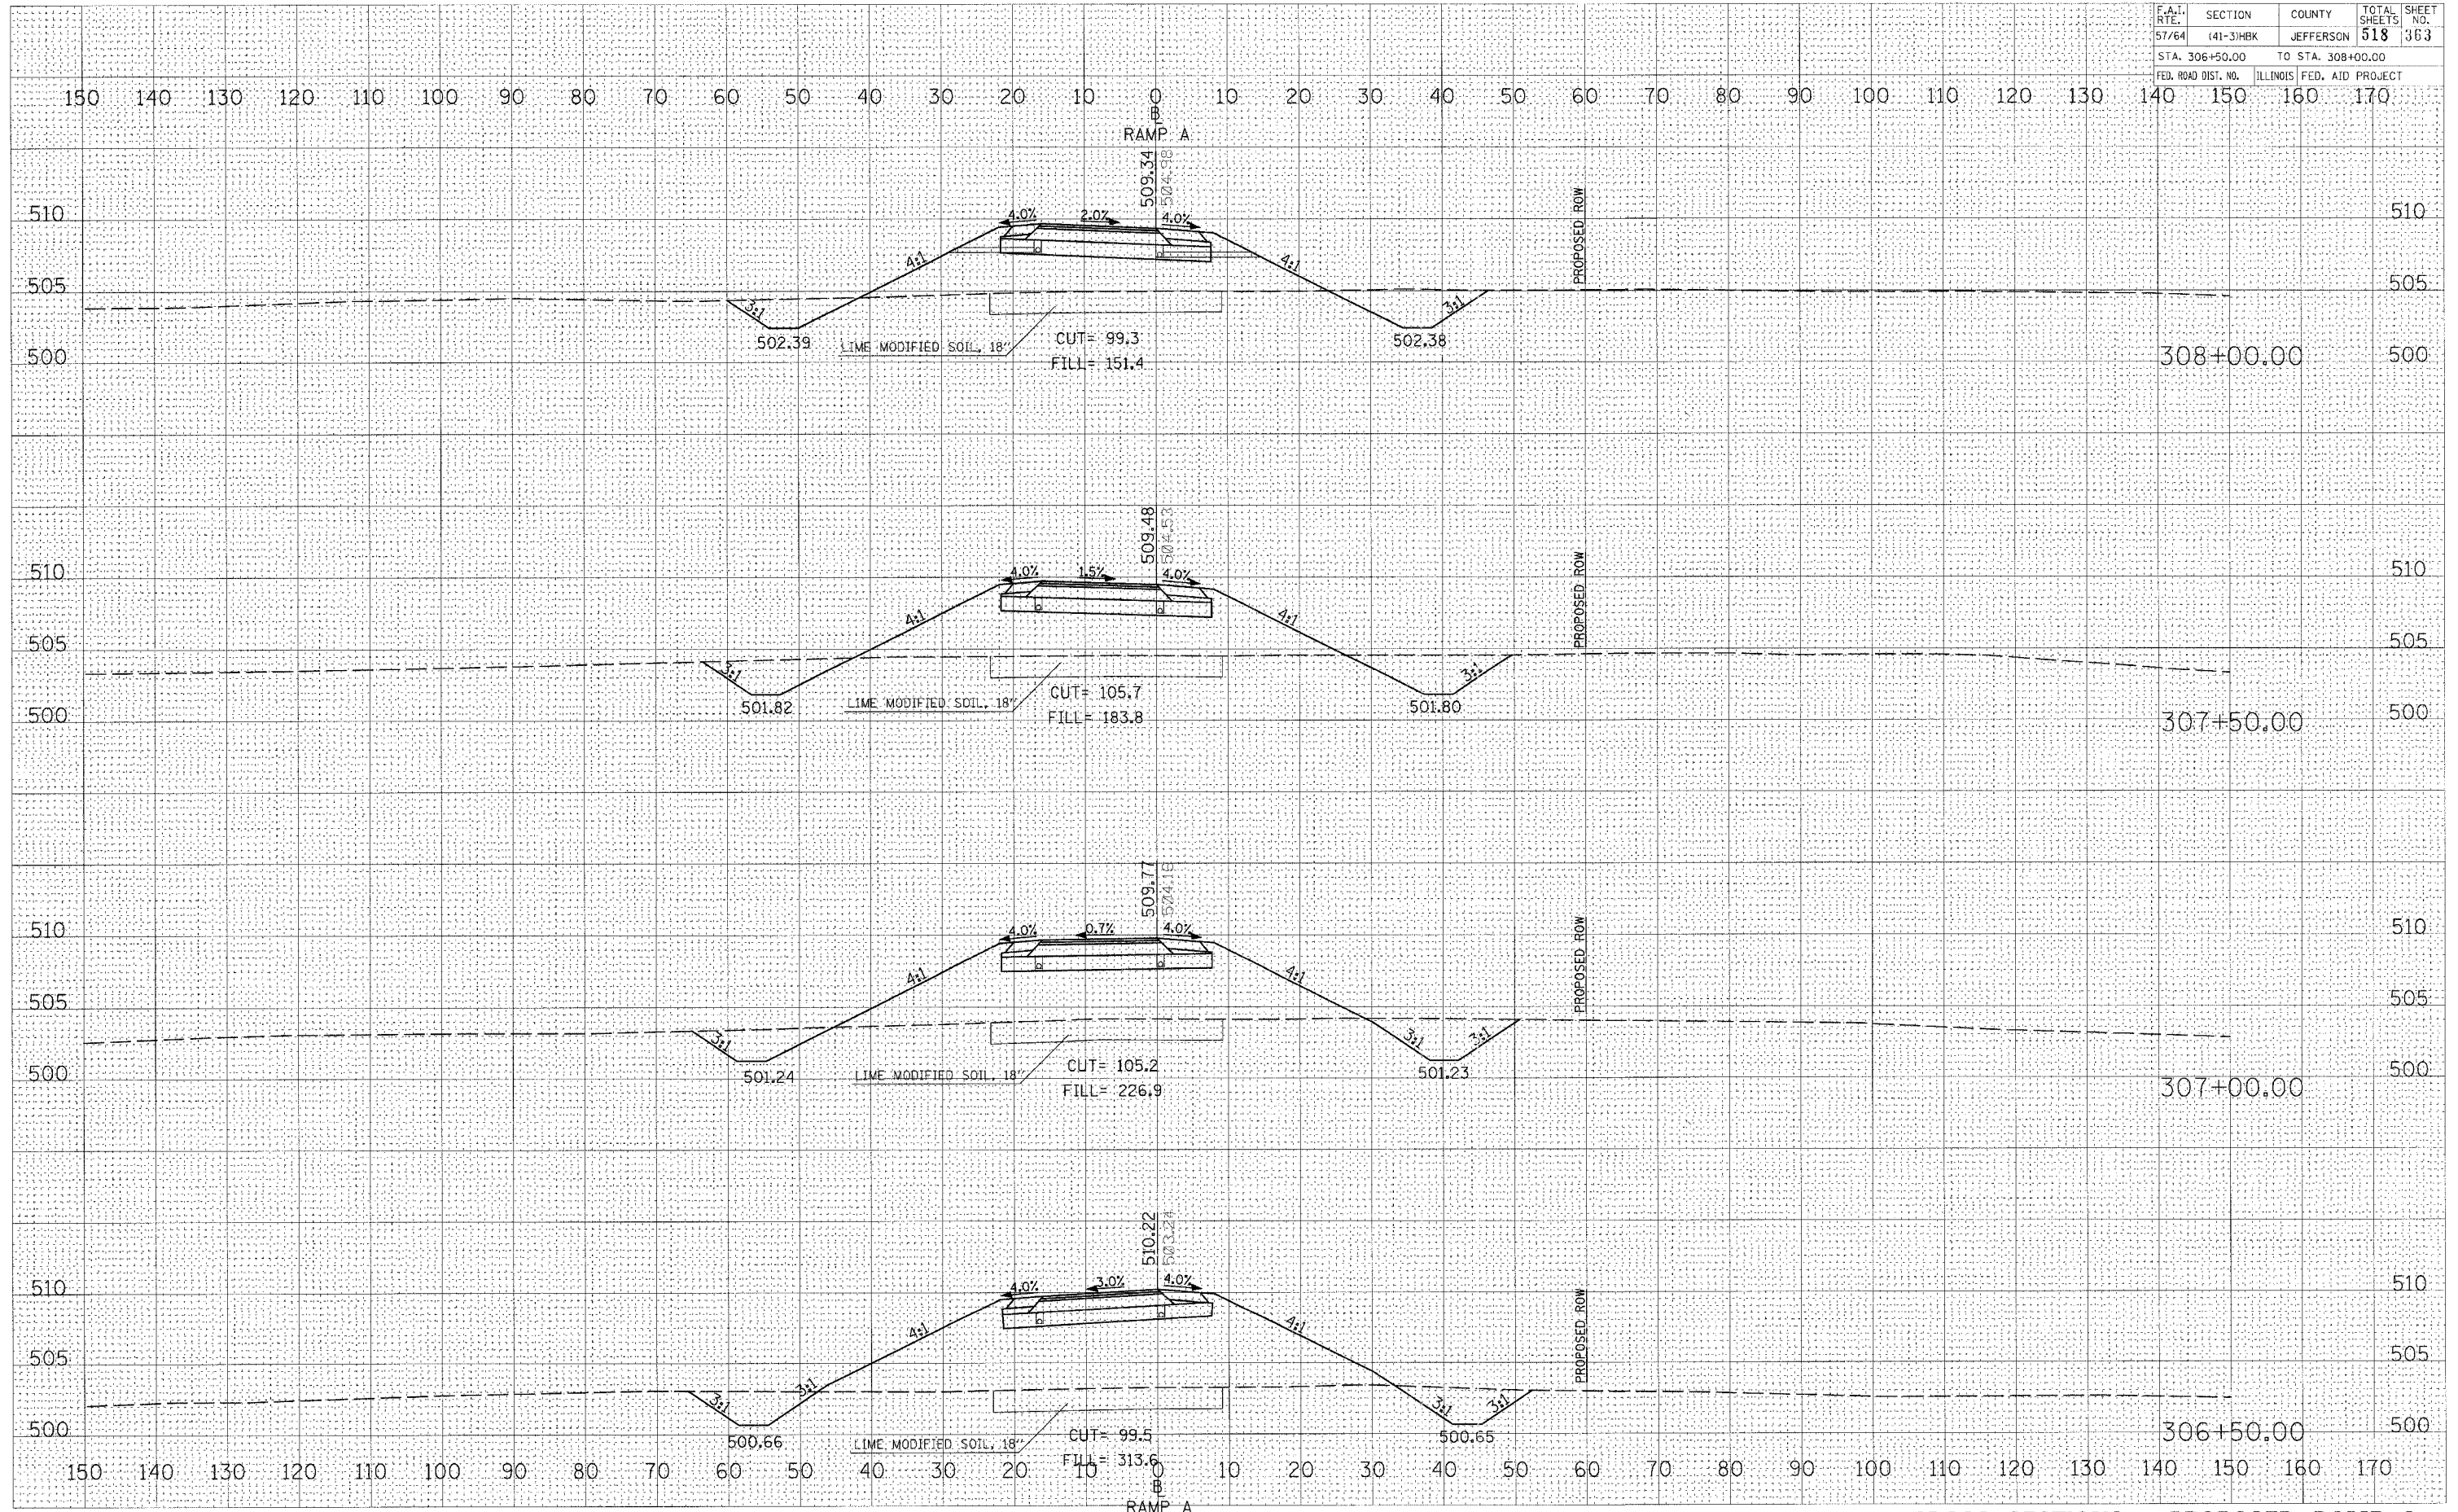

CROSS SECTIONS - PROPOSED RAMP A