


| F.A.I. RTE. | SECTION | COUNTY | TOTAL SHEETS | SHEET NO. |
|---------------------|-----------|---------------------------|--------------|-----------|
| 57/64 | (41-3)HKB | JEFFERSON | 518 | 367 |
| STA. 314+50.00 | | TO STA. 315+50.00 | | |
| FED. ROAD DIST. NO. | | ILLINOIS FED. AID PROJECT | | |

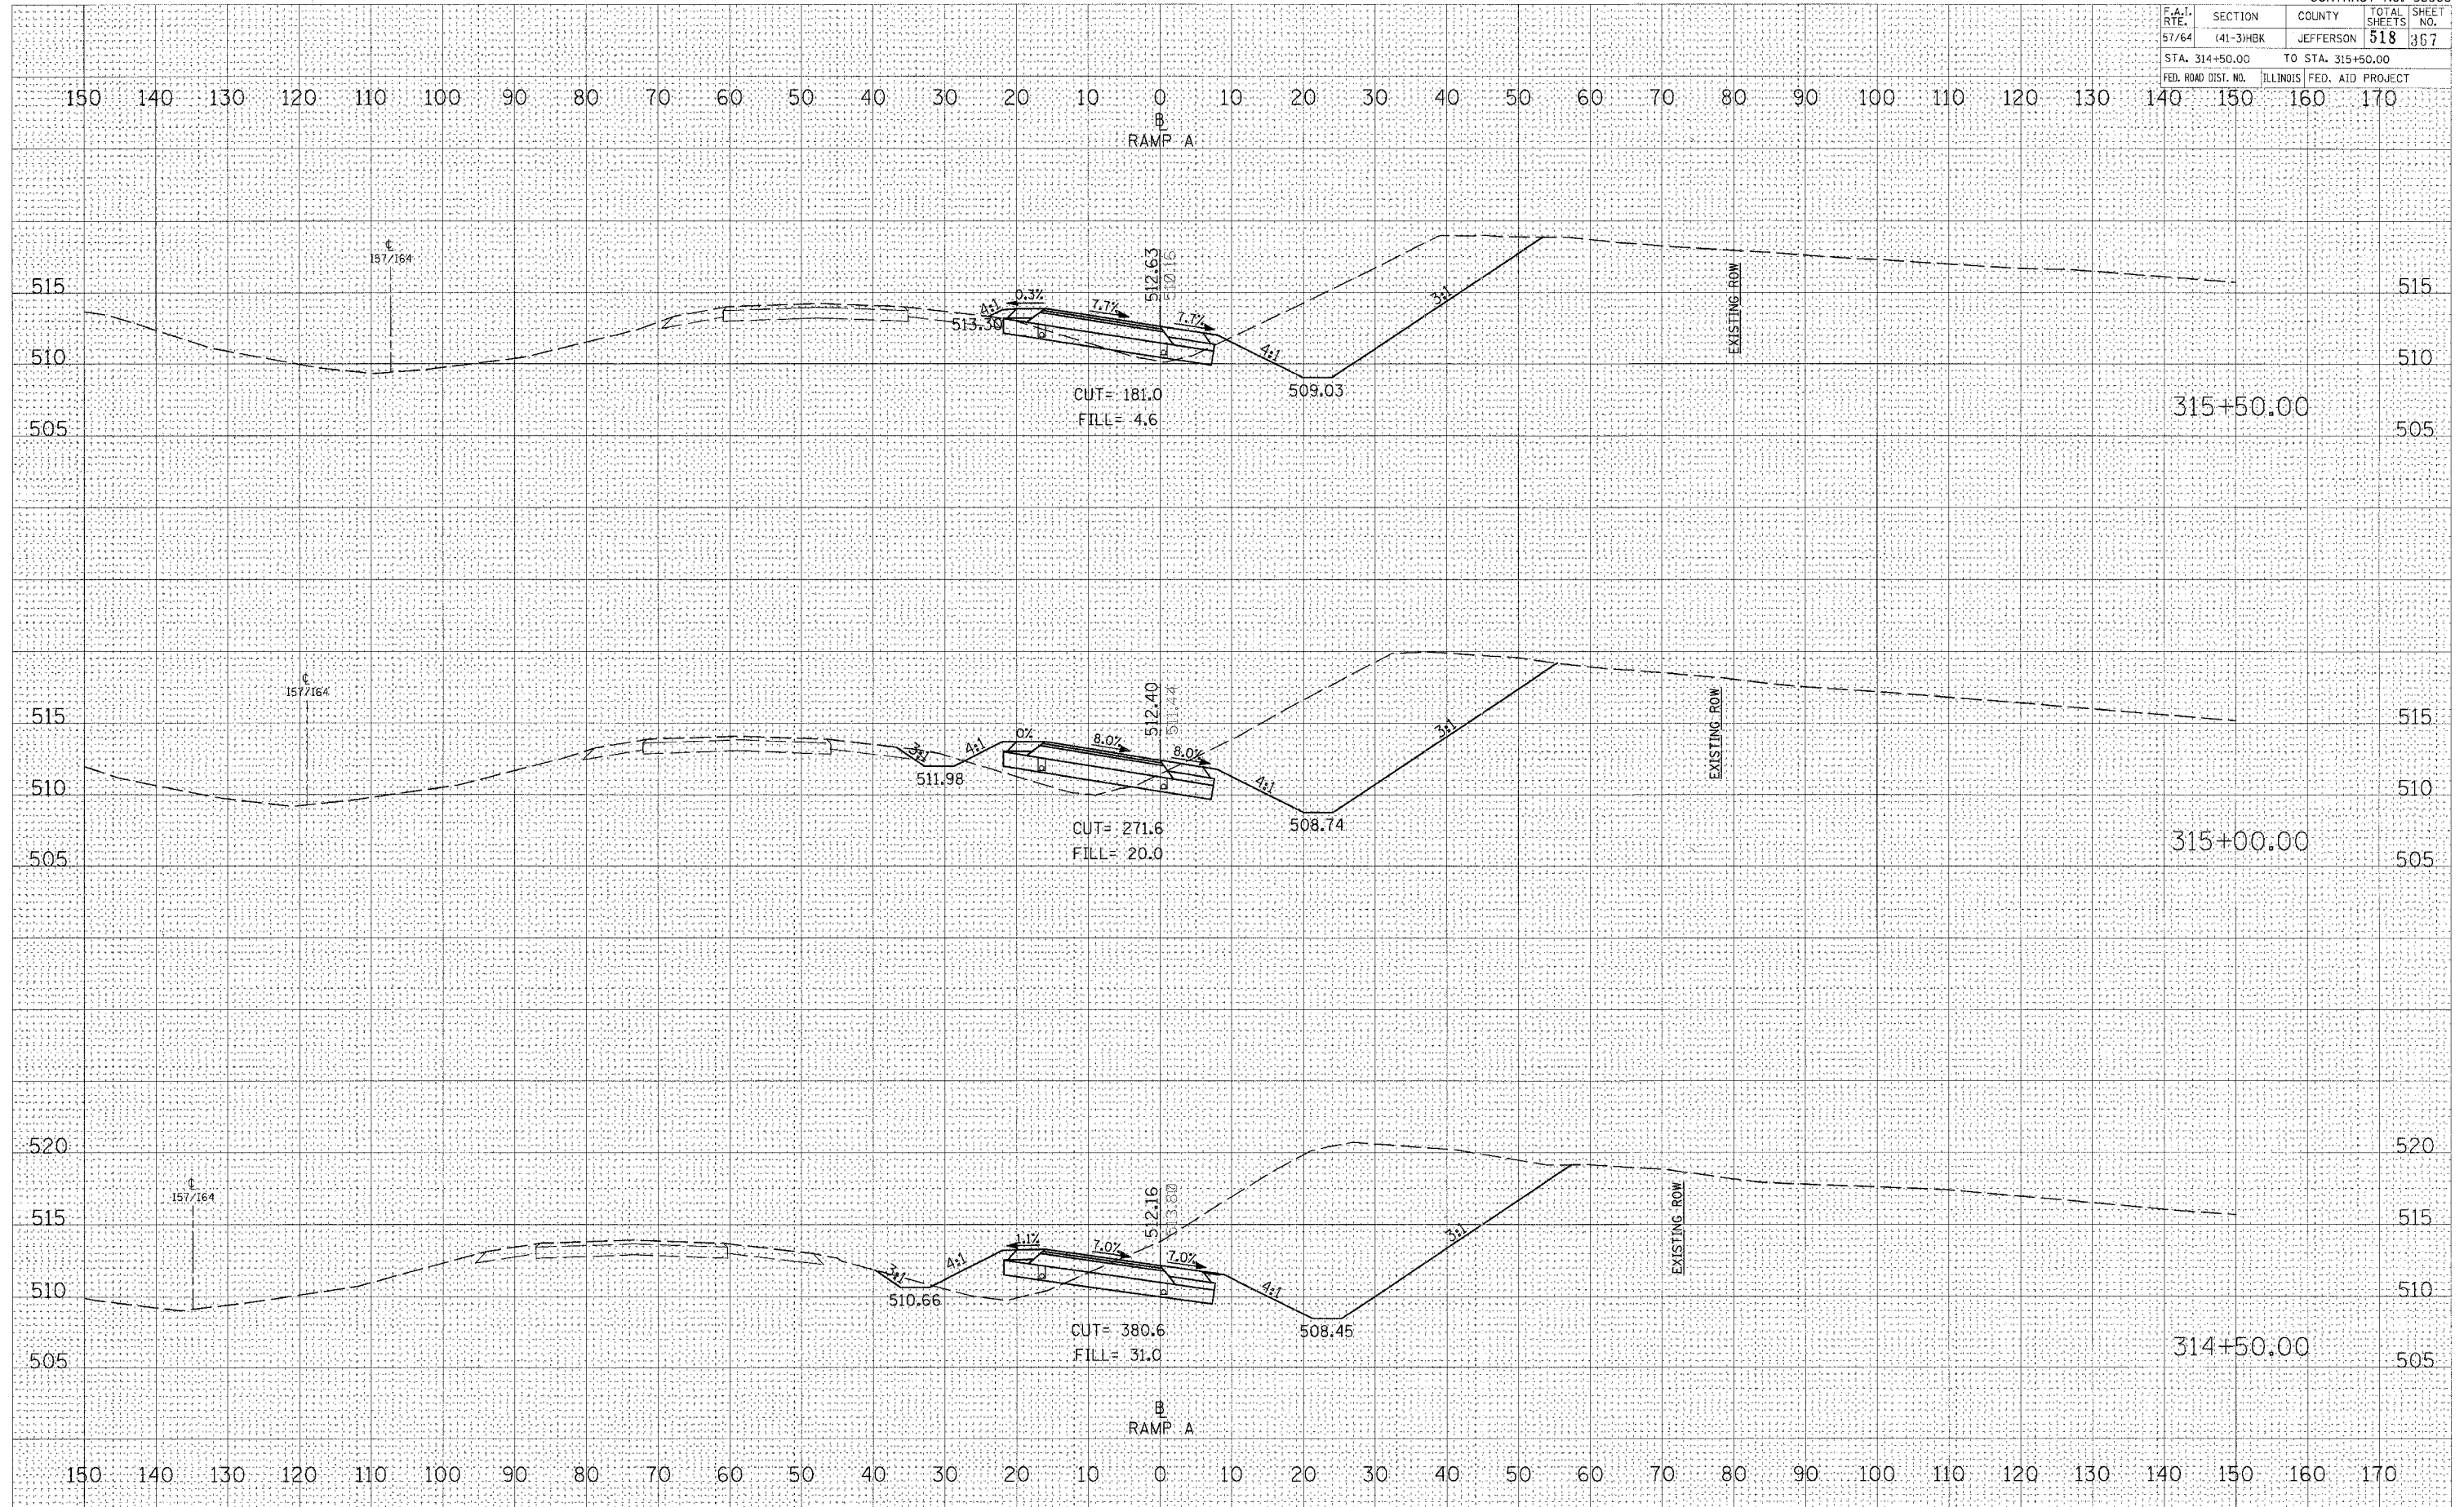

| | |
|---------------|--|
| DATE | |
| BY | |
| FINAL SURVEY | |
| NOTE BOOK | |
| AREAS CHECKED | |

| | |
|-----------------|--|
| DATE | |
| BY | |
| ORIGINAL SURVEY | |
| NOTE BOOK | |
| AREAS CHECKED | |

PLOT DATE = 03/22/2007 11:45 AM
 FILE NAME = I:\118 Job\98963\DOT RAMP A\DOT RAMP A\DOT RAMP A.DWG
 PLOT SCALE = 1/8" = 100'-0" / IN.
 USER NAME =

CROSS SECTIONS - PROPOSED RAMP A