


F.A.I. RTE.	SECTION	COUNTY	TOTAL SHEETS	SHEET NO.
57/64	(41-3)HBK	JEFFERSON	518	370
STA. 319+00.00		TO STA. 320+50.00		
FED. ROAD DIST. NO.		ILLINOIS FED. AID PROJECT		

DATE	
BY	
NO.	
ORIGINAL SURVEY	
DATE	
BY	
NO.	
FINAL SURVEY	
DATE	
BY	
NO.	
NOTE BOOK	
NO.	
TEMP. DATE	
NO.	
AREAS CHECKED	
NO.	

DATE	
BY	
NO.	
ORIGINAL SURVEY	
DATE	
BY	
NO.	
FINAL SURVEY	
DATE	
BY	
NO.	
NOTE BOOK	
NO.	
TEMP. DATE	
NO.	
AREAS CHECKED	
NO.	

PLOT DATE = 02/23/2007 11:45 AM
 FILE NAME = I:\98963\98963\2015\DOT_RAMP_A\DWG\370.DWG
 PLOT SCALE = 1/8" = 100'
 USER NAME = Kat

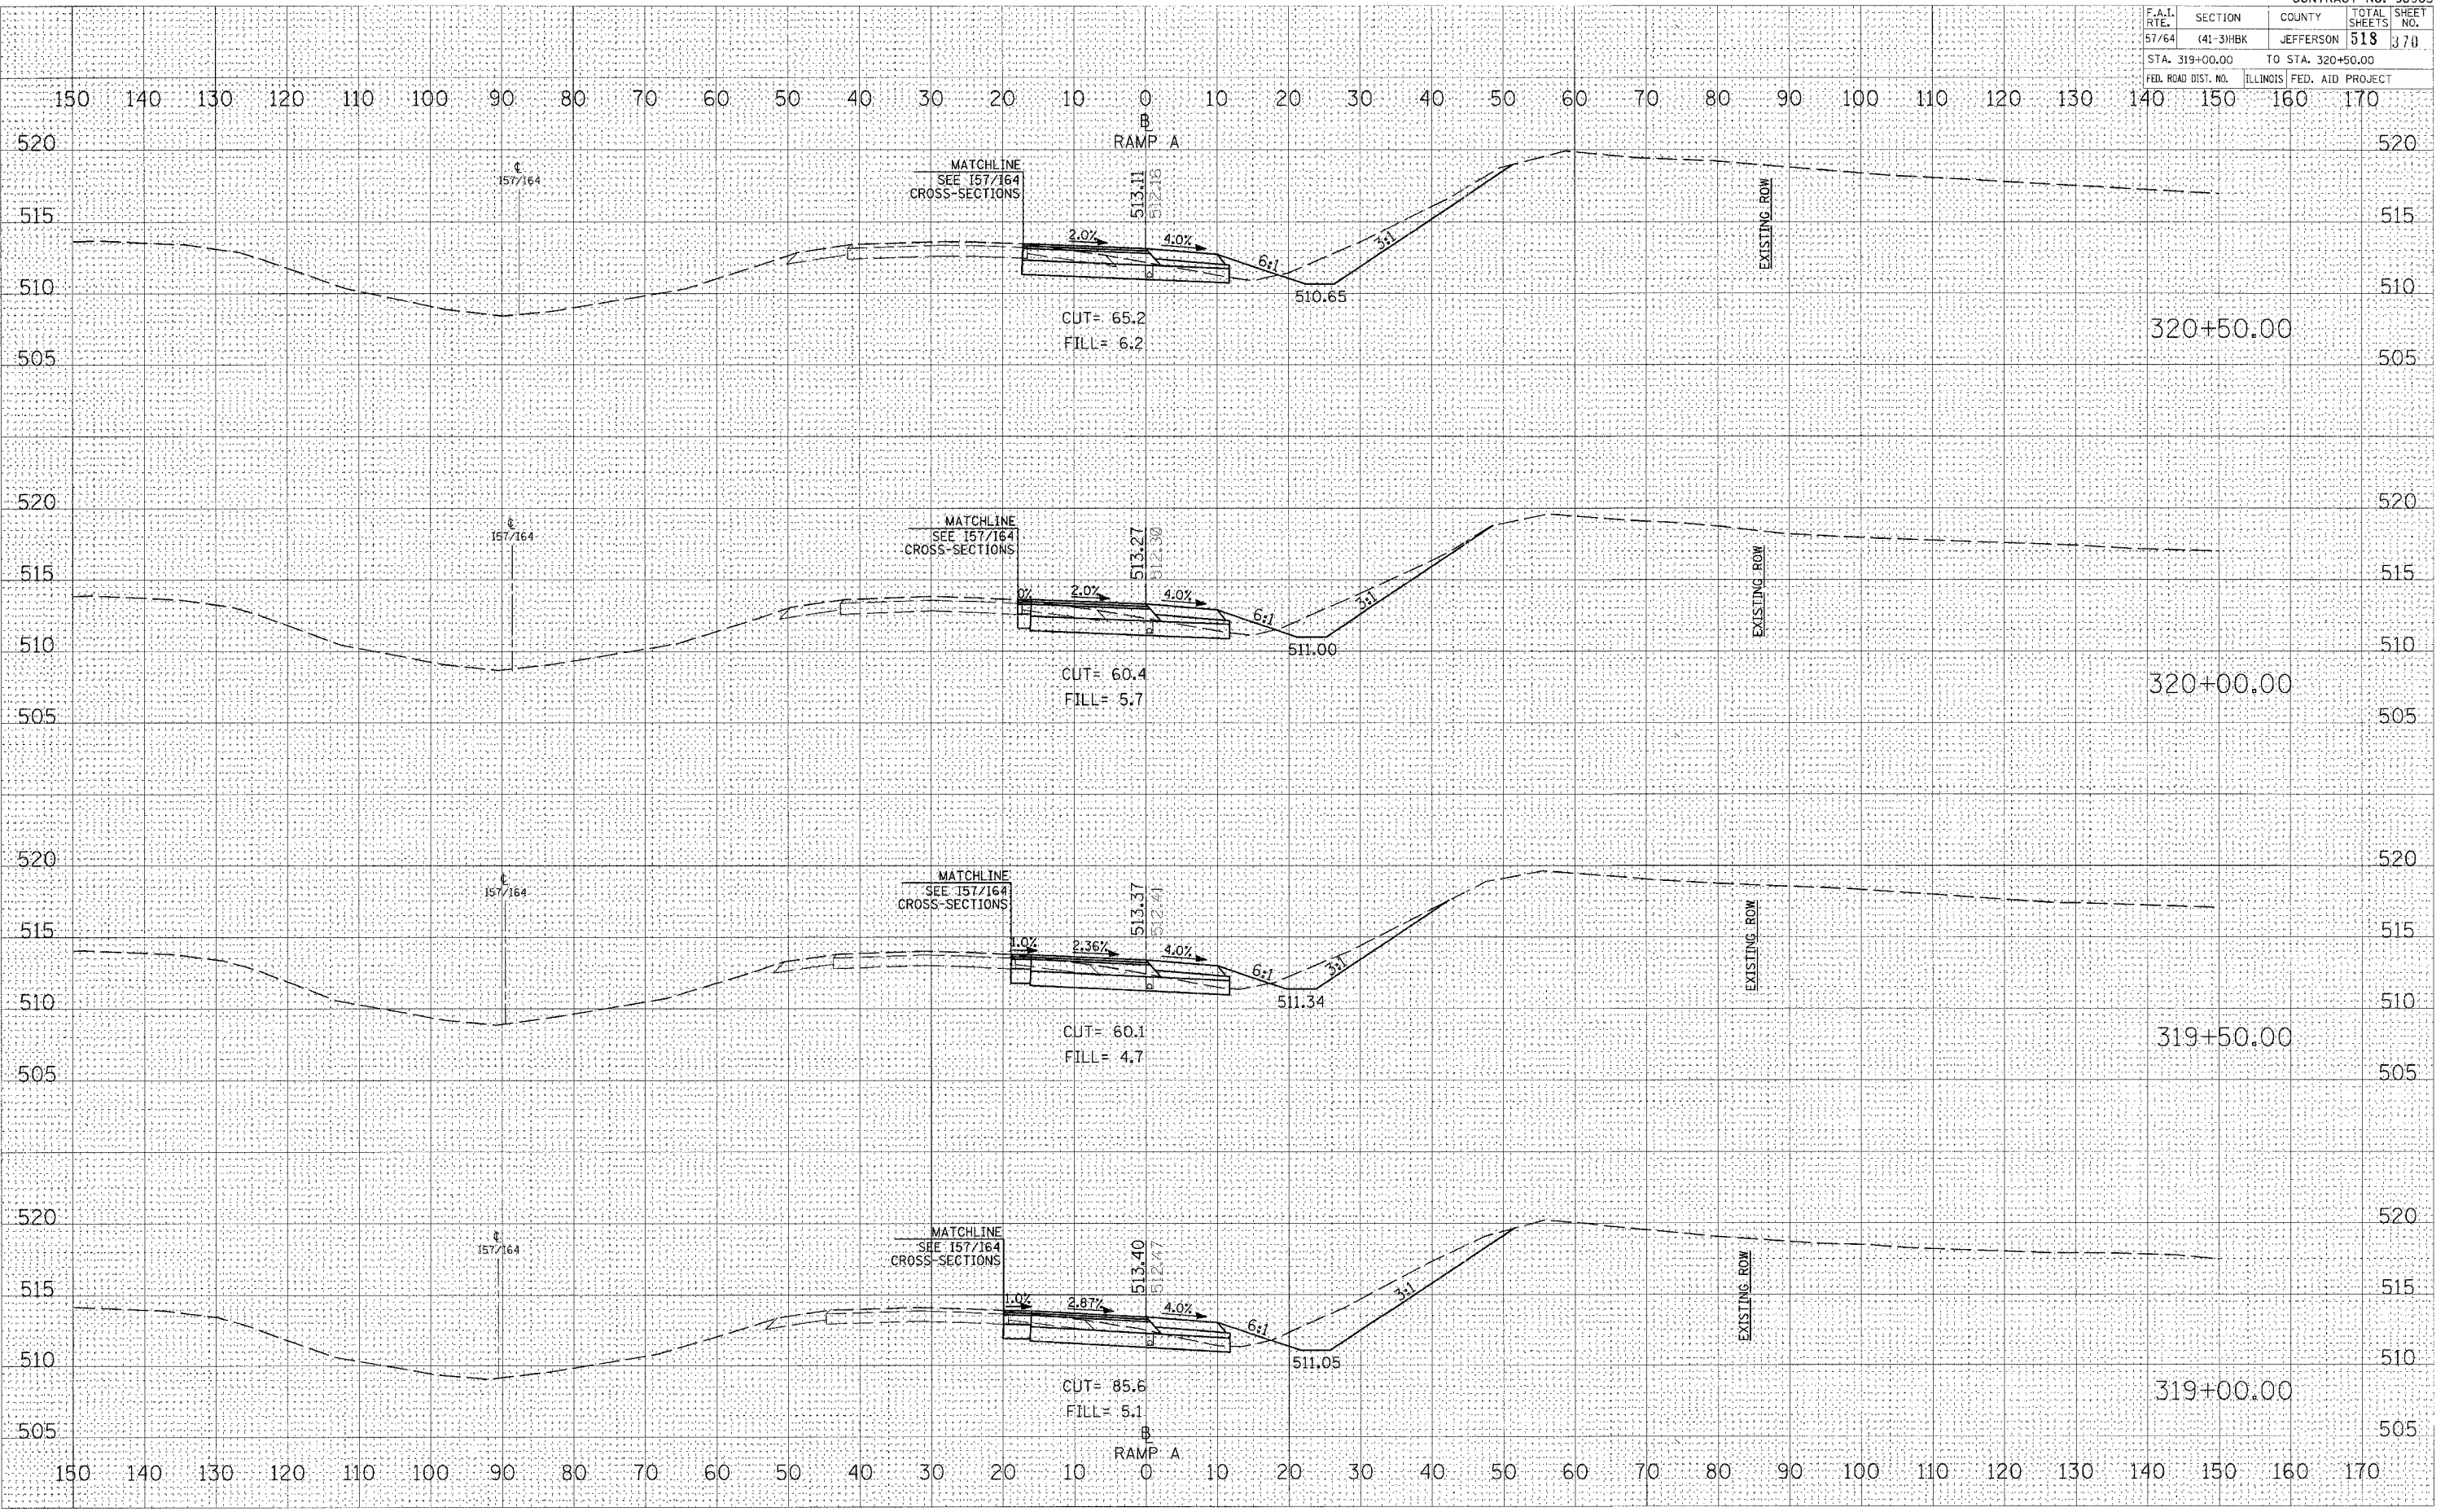

CROSS SECTIONS - PROPOSED RAMP A