


F.A.T. RTE.	SECTION	COUNTY	TOTAL SHEETS	SHEET NO.
57/64	(41-3)HBK	JEFFERSON	518	372
STA. 400+00.00		TO STA. 401+50.00		
FED. ROAD DIST. NO.		ILLINOIS FED. AID PROJECT		

DATE	
BY	
NO.	
FINAL SURVEY	
NOTE BOOK	
TEMPLATE	
AREAS CHECKED	

DATE	
BY	
NO.	
ORIGINAL SURVEY	
NOTE BOOK	
TEMPLATE	
AREAS CHECKED	

PLOT DATE = 03/22/2007 11:45 AM
 FILE NAME = \\192.168.1.100\982018\UDT\RAVPS\1100118501.dwg
 PLOT SCALE = 1/4" = 100' / IN.
 USER NAME =

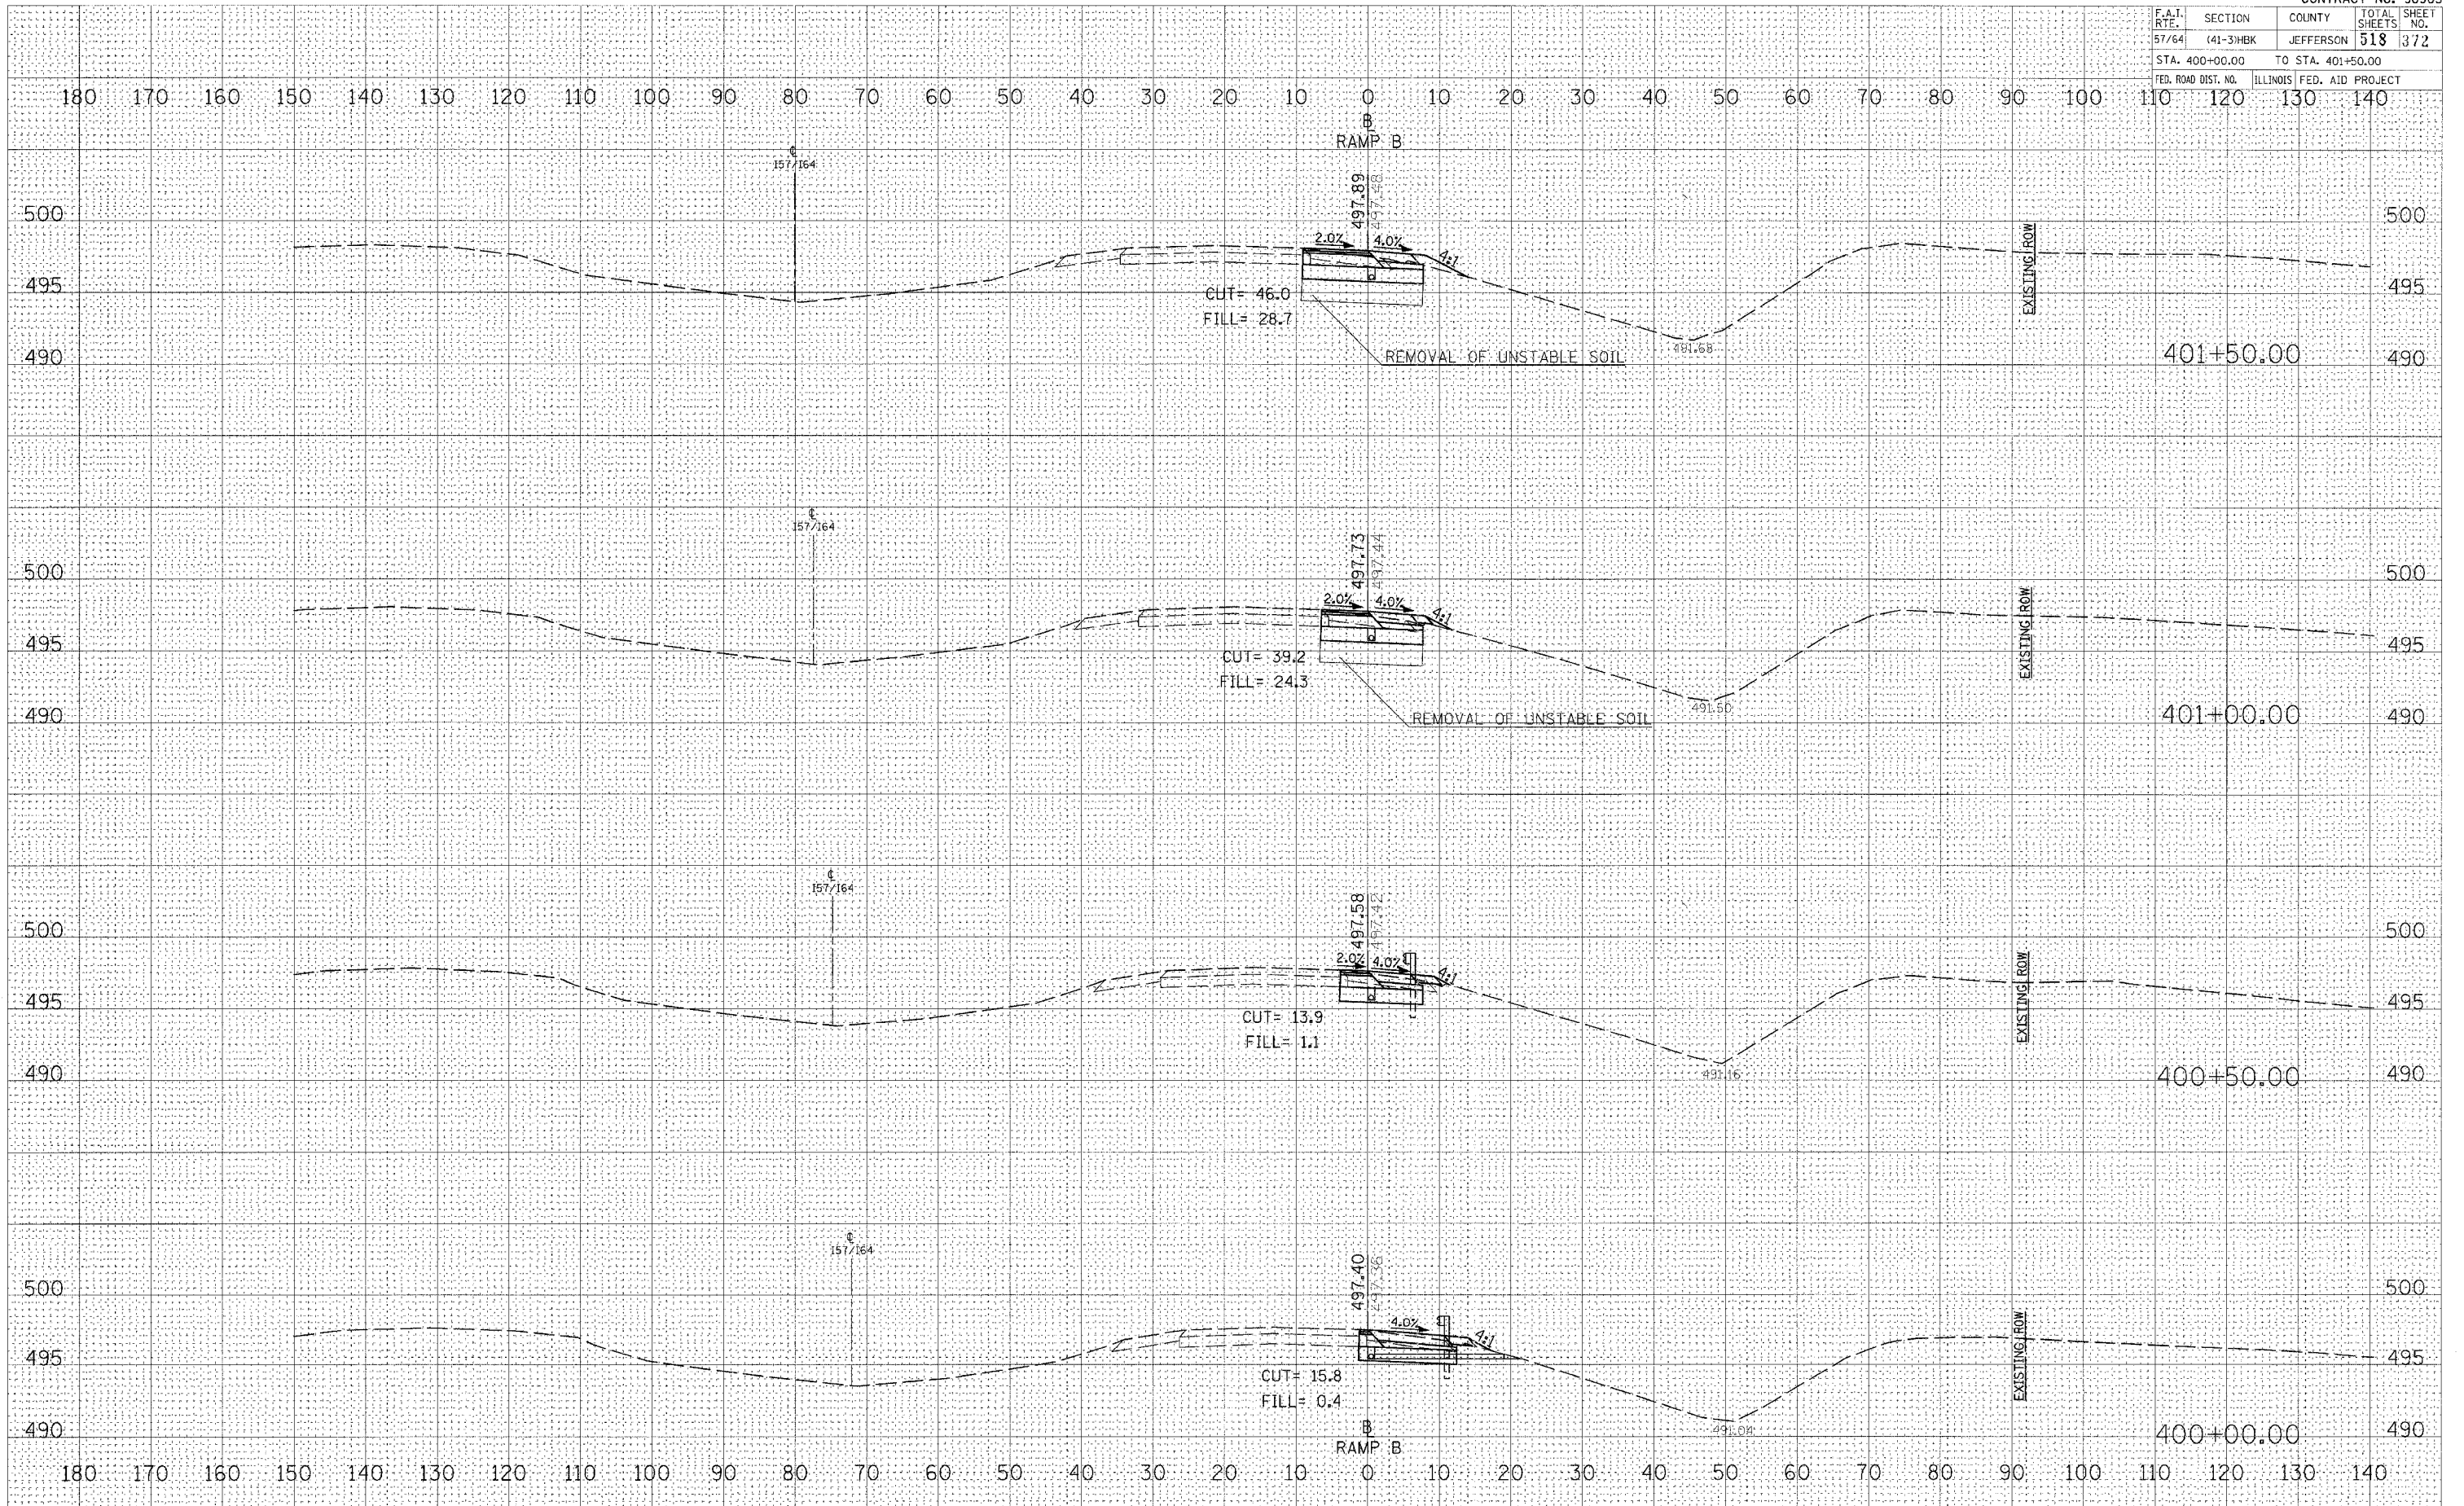

CROSS SECTIONS - PROPOSED RAMP B