


F.A.I. RTE.	SECTION	COUNTY	TOTAL SHEETS	SHEET NO.
57/64	141-31HBK	JEFFERSON	518	384
STA. 418+50.00		TO STA. 419+50.00		520
FED. ROAD DIST. NO.		ILLINOIS	FED. AID PROJECT	

DATE	
BY	
NO.	
FINAL SURVEY	
SAVED	
NOTE BOOK	
TEMPLATE	
AREAS CHECKED	

DATE	
BY	
NO.	
ORIGINAL SURVEY	
SAVED	
NOTE BOOK	
TEMPLATE	
AREAS CHECKED	

PLOT DATE = 03/23/2007 11:45 AM  
 FILE NAME = I:\18\_00a\98a281\DOT RAMP B\DOT RAMP B.dwg  
 PLOT SCALE = 1/8" = 1'-0"  
 USER NAME = KAT

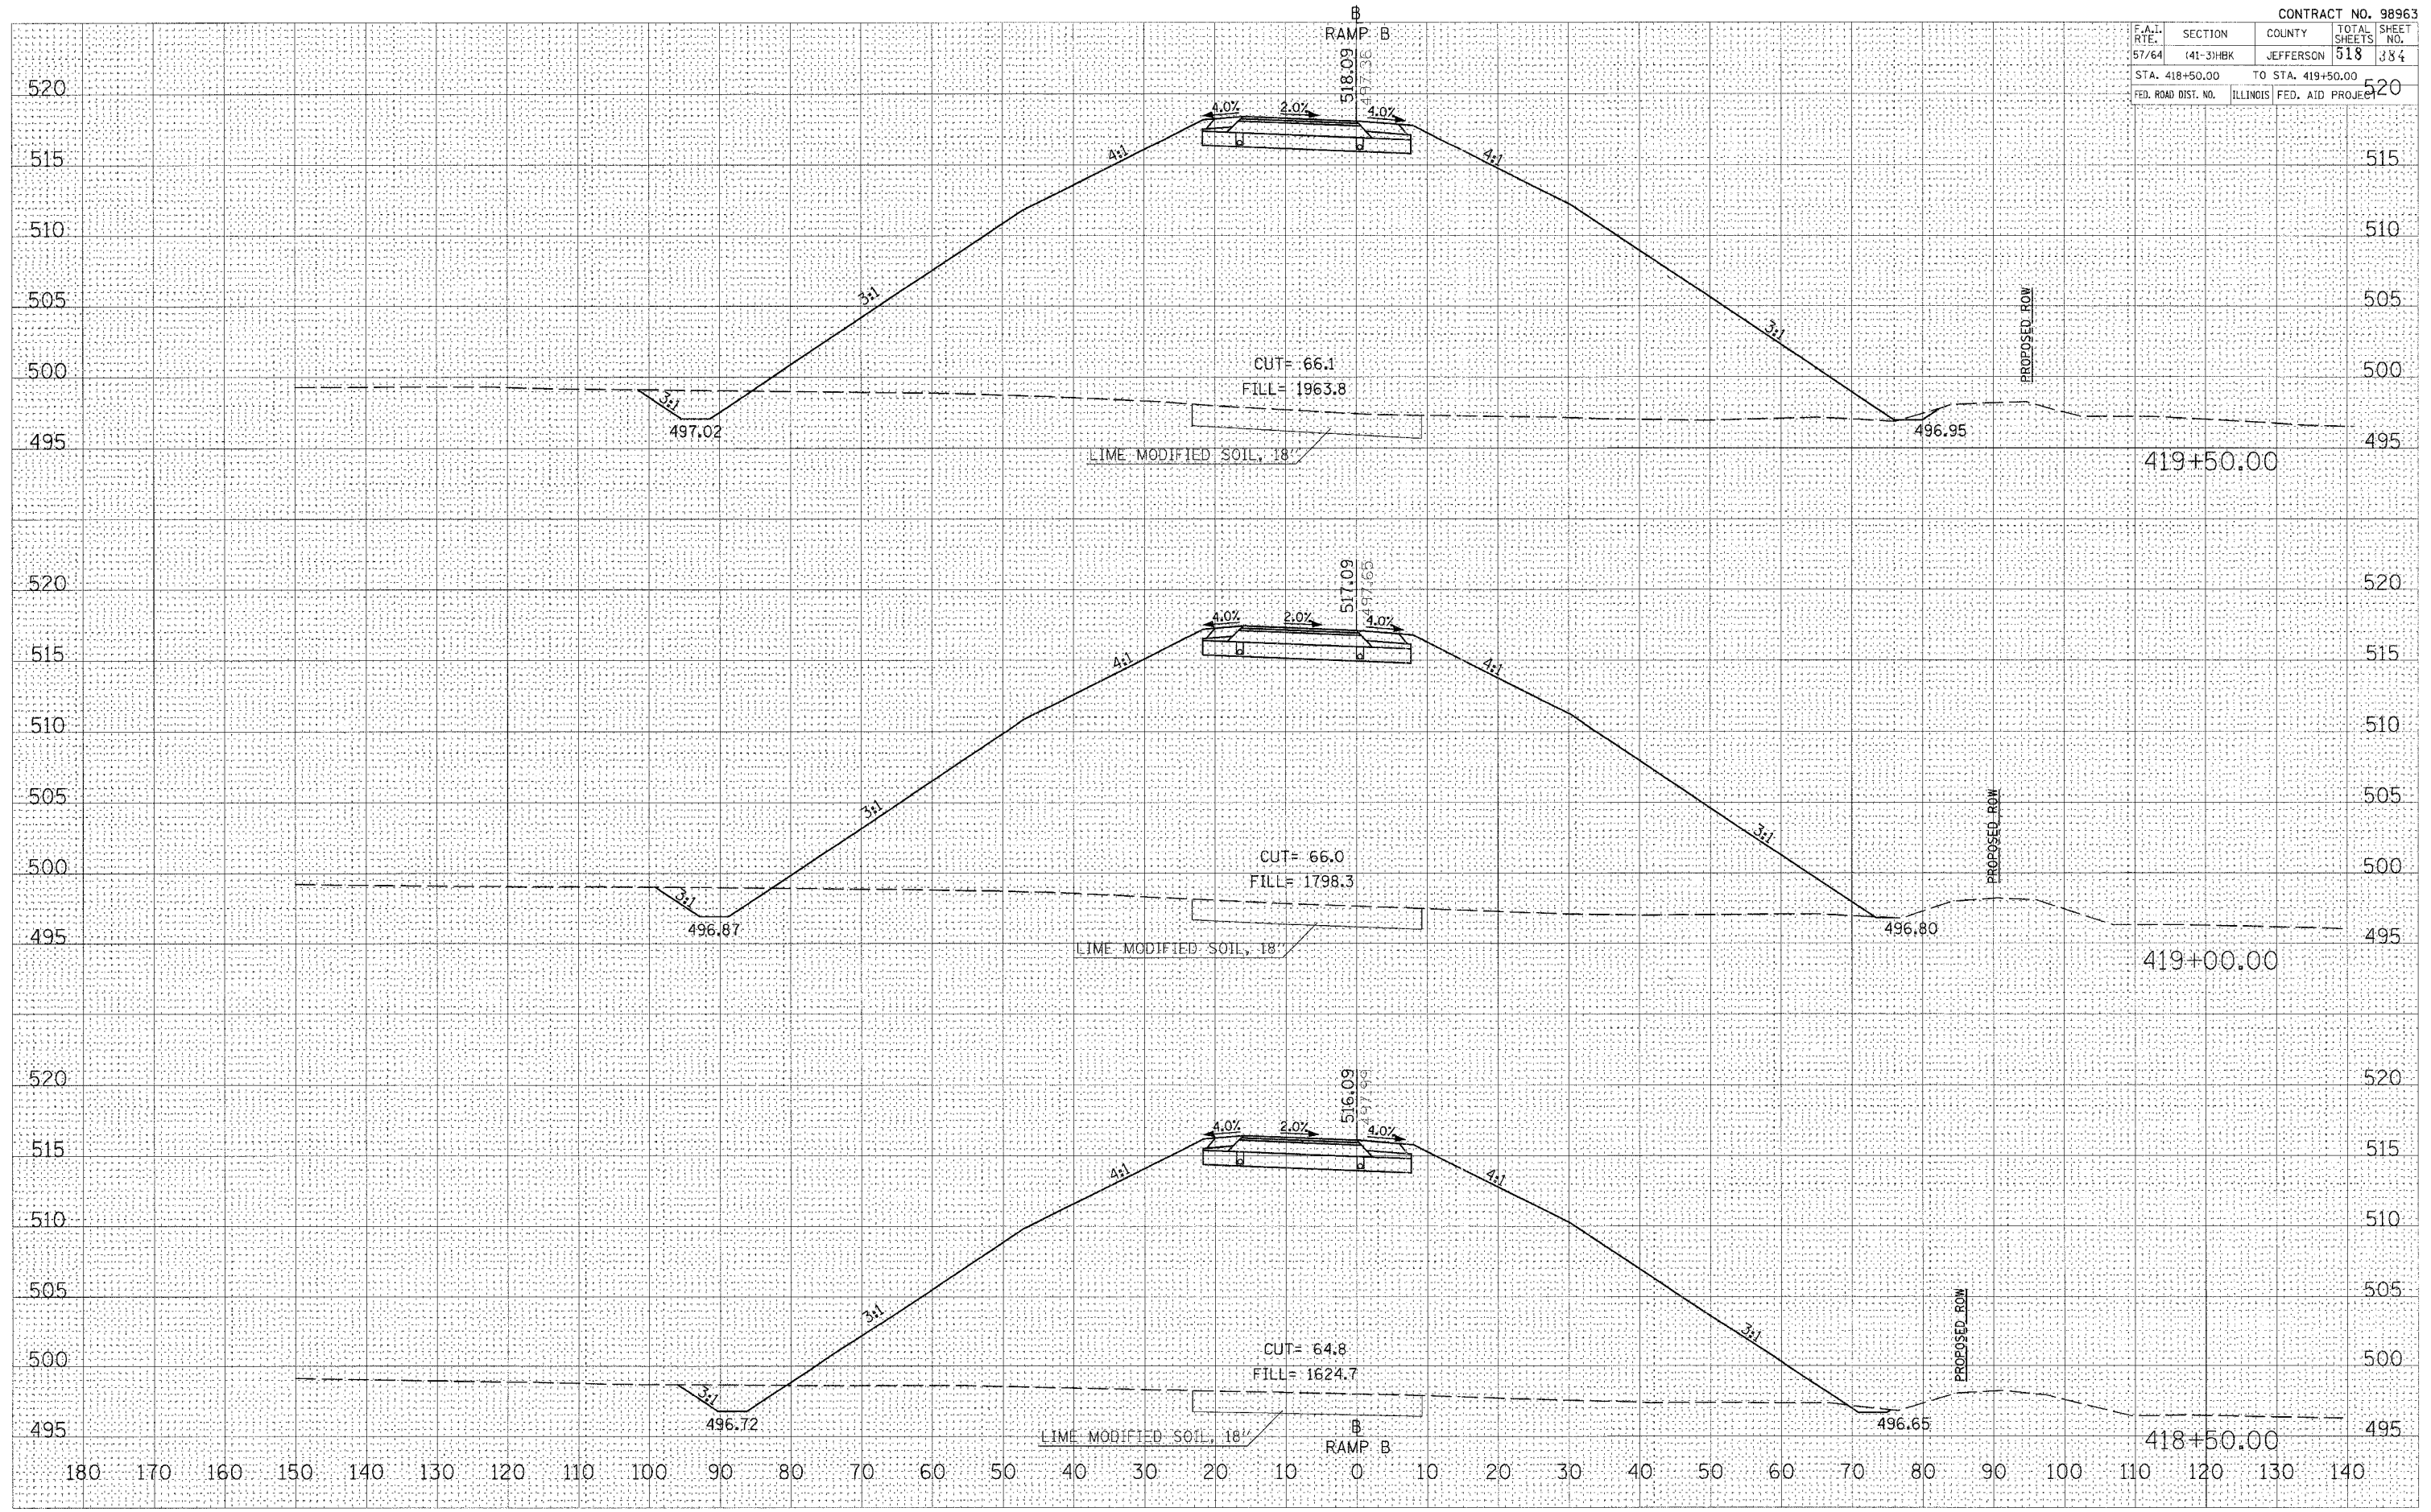

CROSS SECTIONS - PROPOSED RAMP B