


F.A.I. RTE.	SECTION	COUNTY	TOTAL SHEETS	SHEET NO.
57/64	(41-3)HGK	JEFFERSON	518	337
STA. 500+00.00		TO STA. 501+00.00		
FED. ROAD DIST. NO.		ILLINOIS FED. AID PROJECT		

DATE	
BY	
FINAL SURVEY	
NOTE BOOK	
AREAS CHECKED	
NO.	

DATE	
BY	
ORIGINAL SURVEY	
NOTE BOOK	
AREAS CHECKED	
NO.	

PLOT DATE = 05/25/2007 11:45 AM
 FILE NAME = D:\31\311\311\DOT RAMP C\311\311\311.dwg
 PLOT SCALE = 1/8" = 1'-0"
 USER NAME = ket

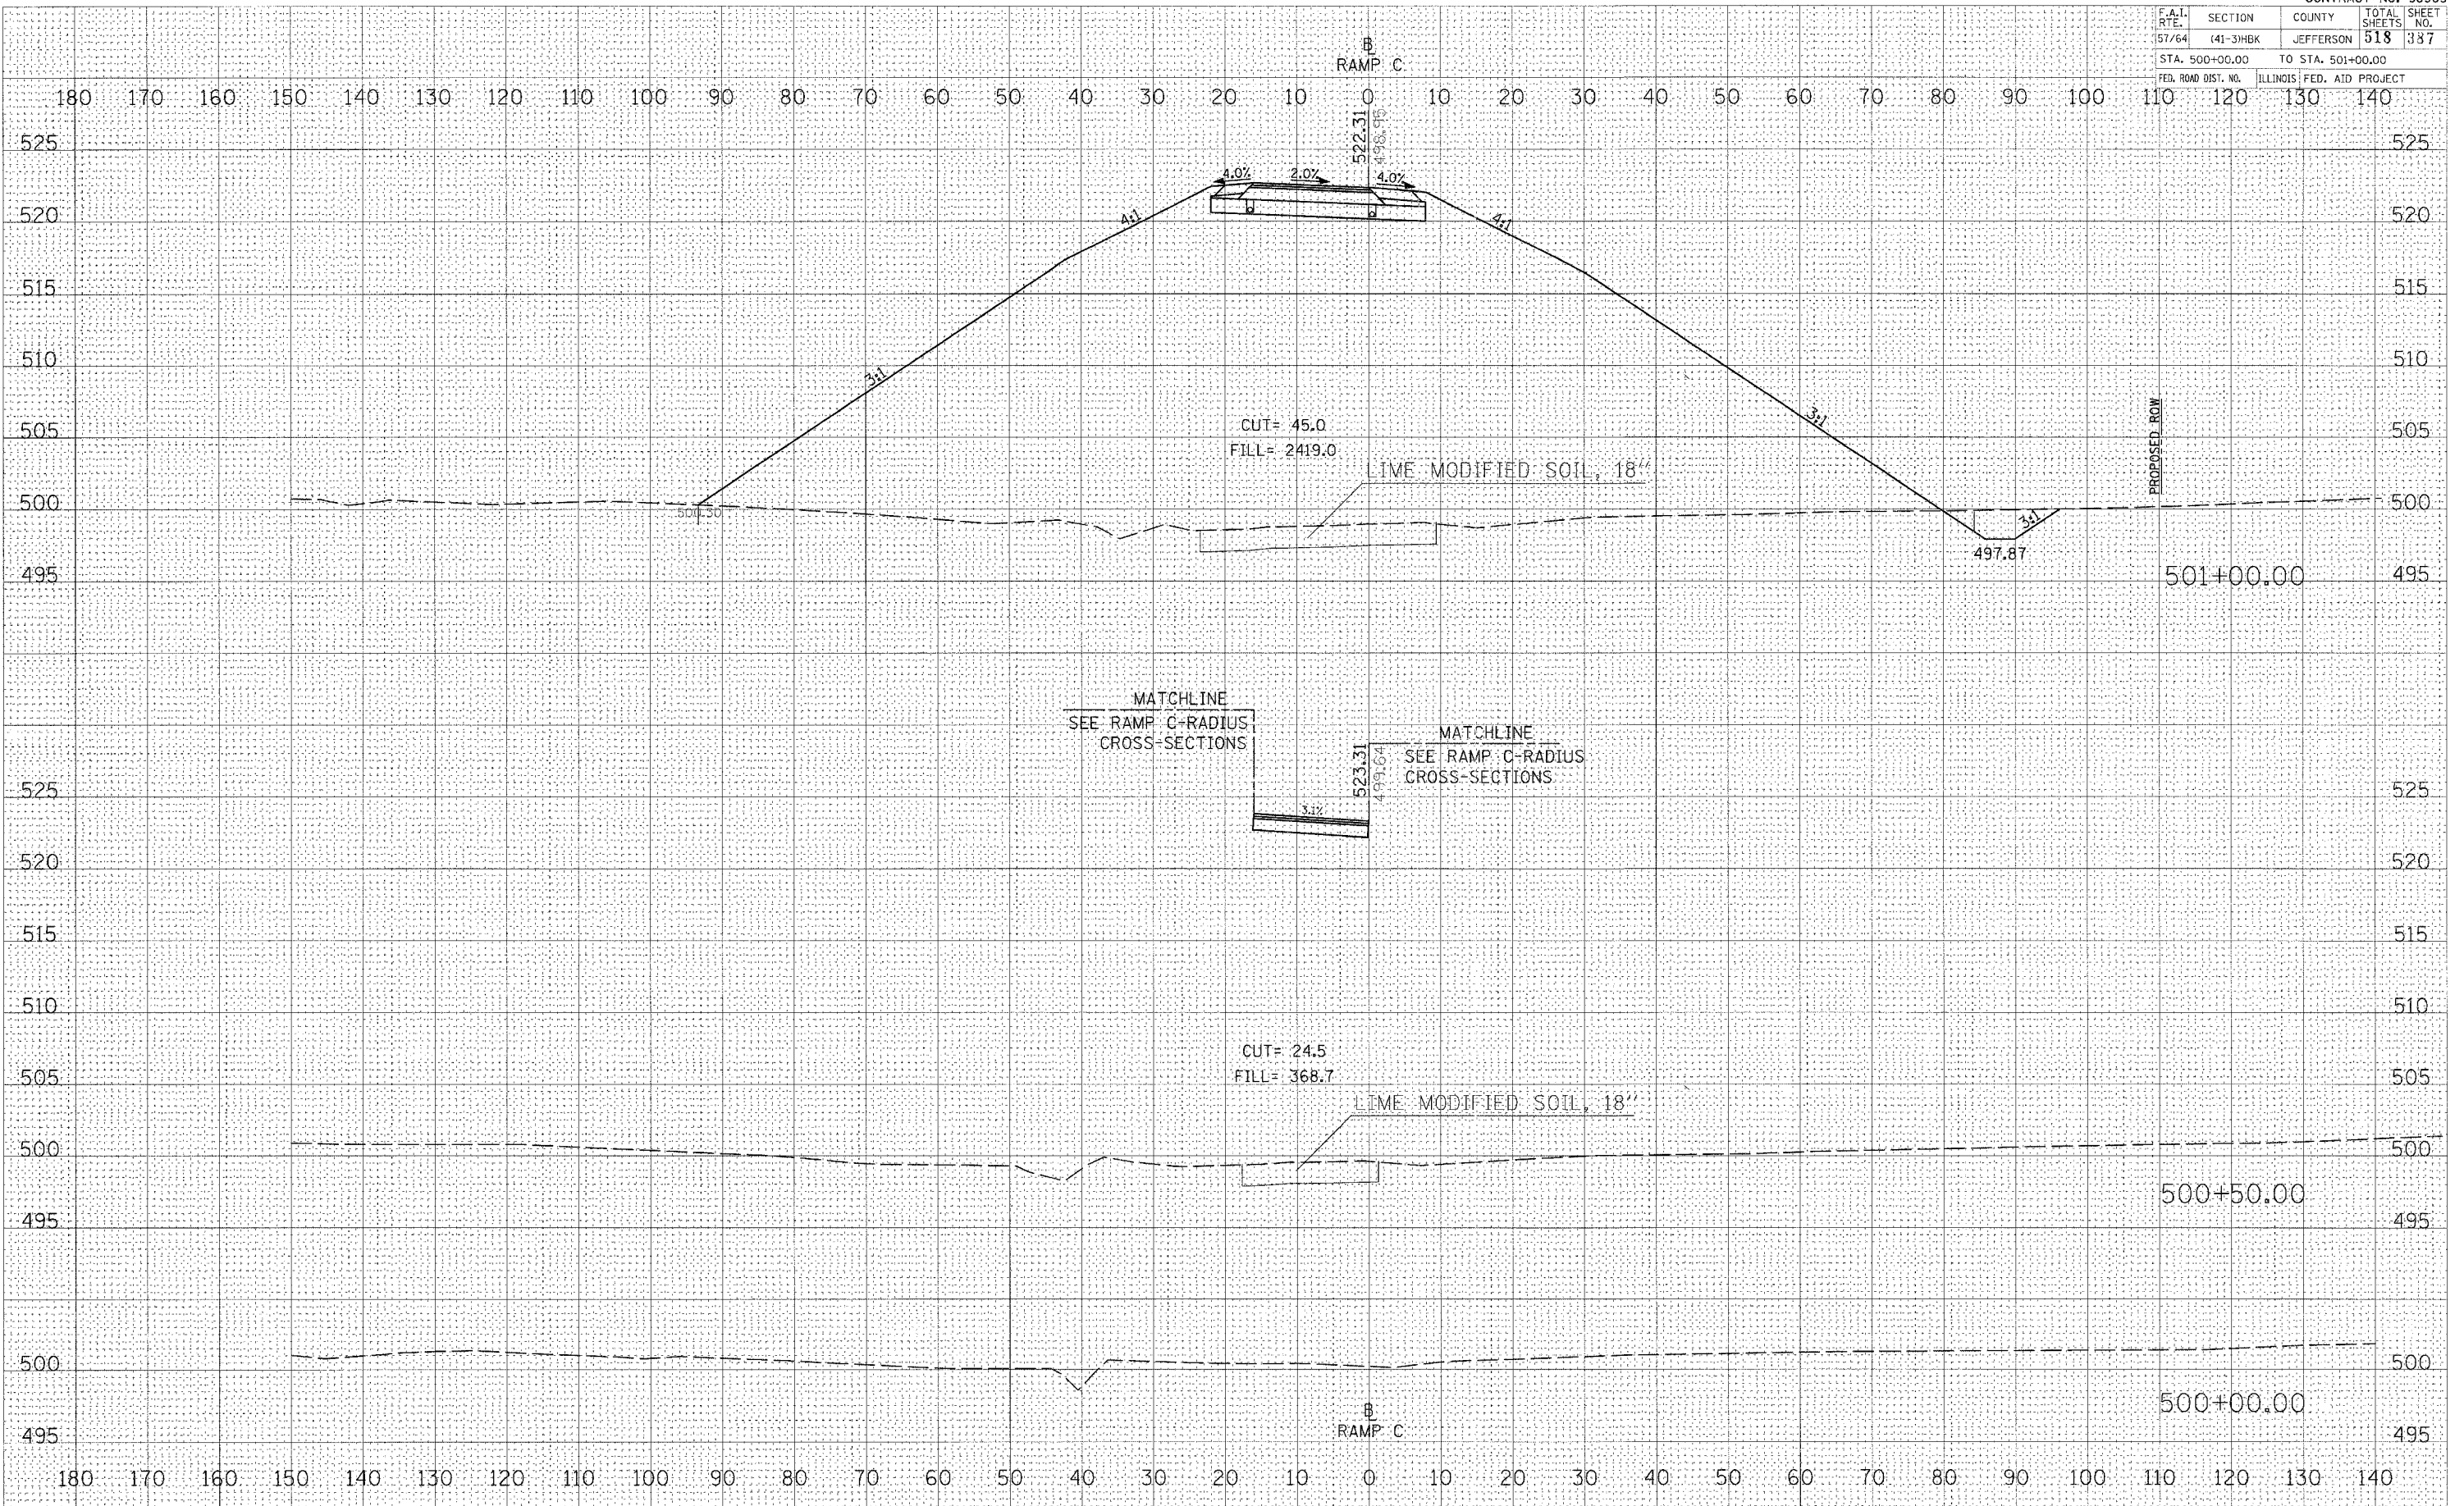

CROSS SECTIONS - PROPOSED RAMP C