


F.A.I. RTE.	SECTION	COUNTY	TOTAL SHEETS	SHEET NO.
57/64	(41-3)HBK	JEFFERSON	518	389
STA. 502+50.00		TO STA. 503+00.00		
FED. ROAD DIST. NO.		ILLINOIS FED. AID PROJECT		

DATE	
BY	
FINAL SURVEY	
NOTE BOOK	
TEMPLATE	
AREAS	
AREAS CHECKED	

DATE	
BY	
ORIGINAL SURVEY	
NOTE BOOK	
TEMPLATE	
AREAS	
AREAS CHECKED	

PLOT DATE = 8/22/2007 11:48 AM
 FILE NAME = I:\181054\181054\181054.DWG
 PLOT SCALE = 1/8" = 100'
 USER NAME =

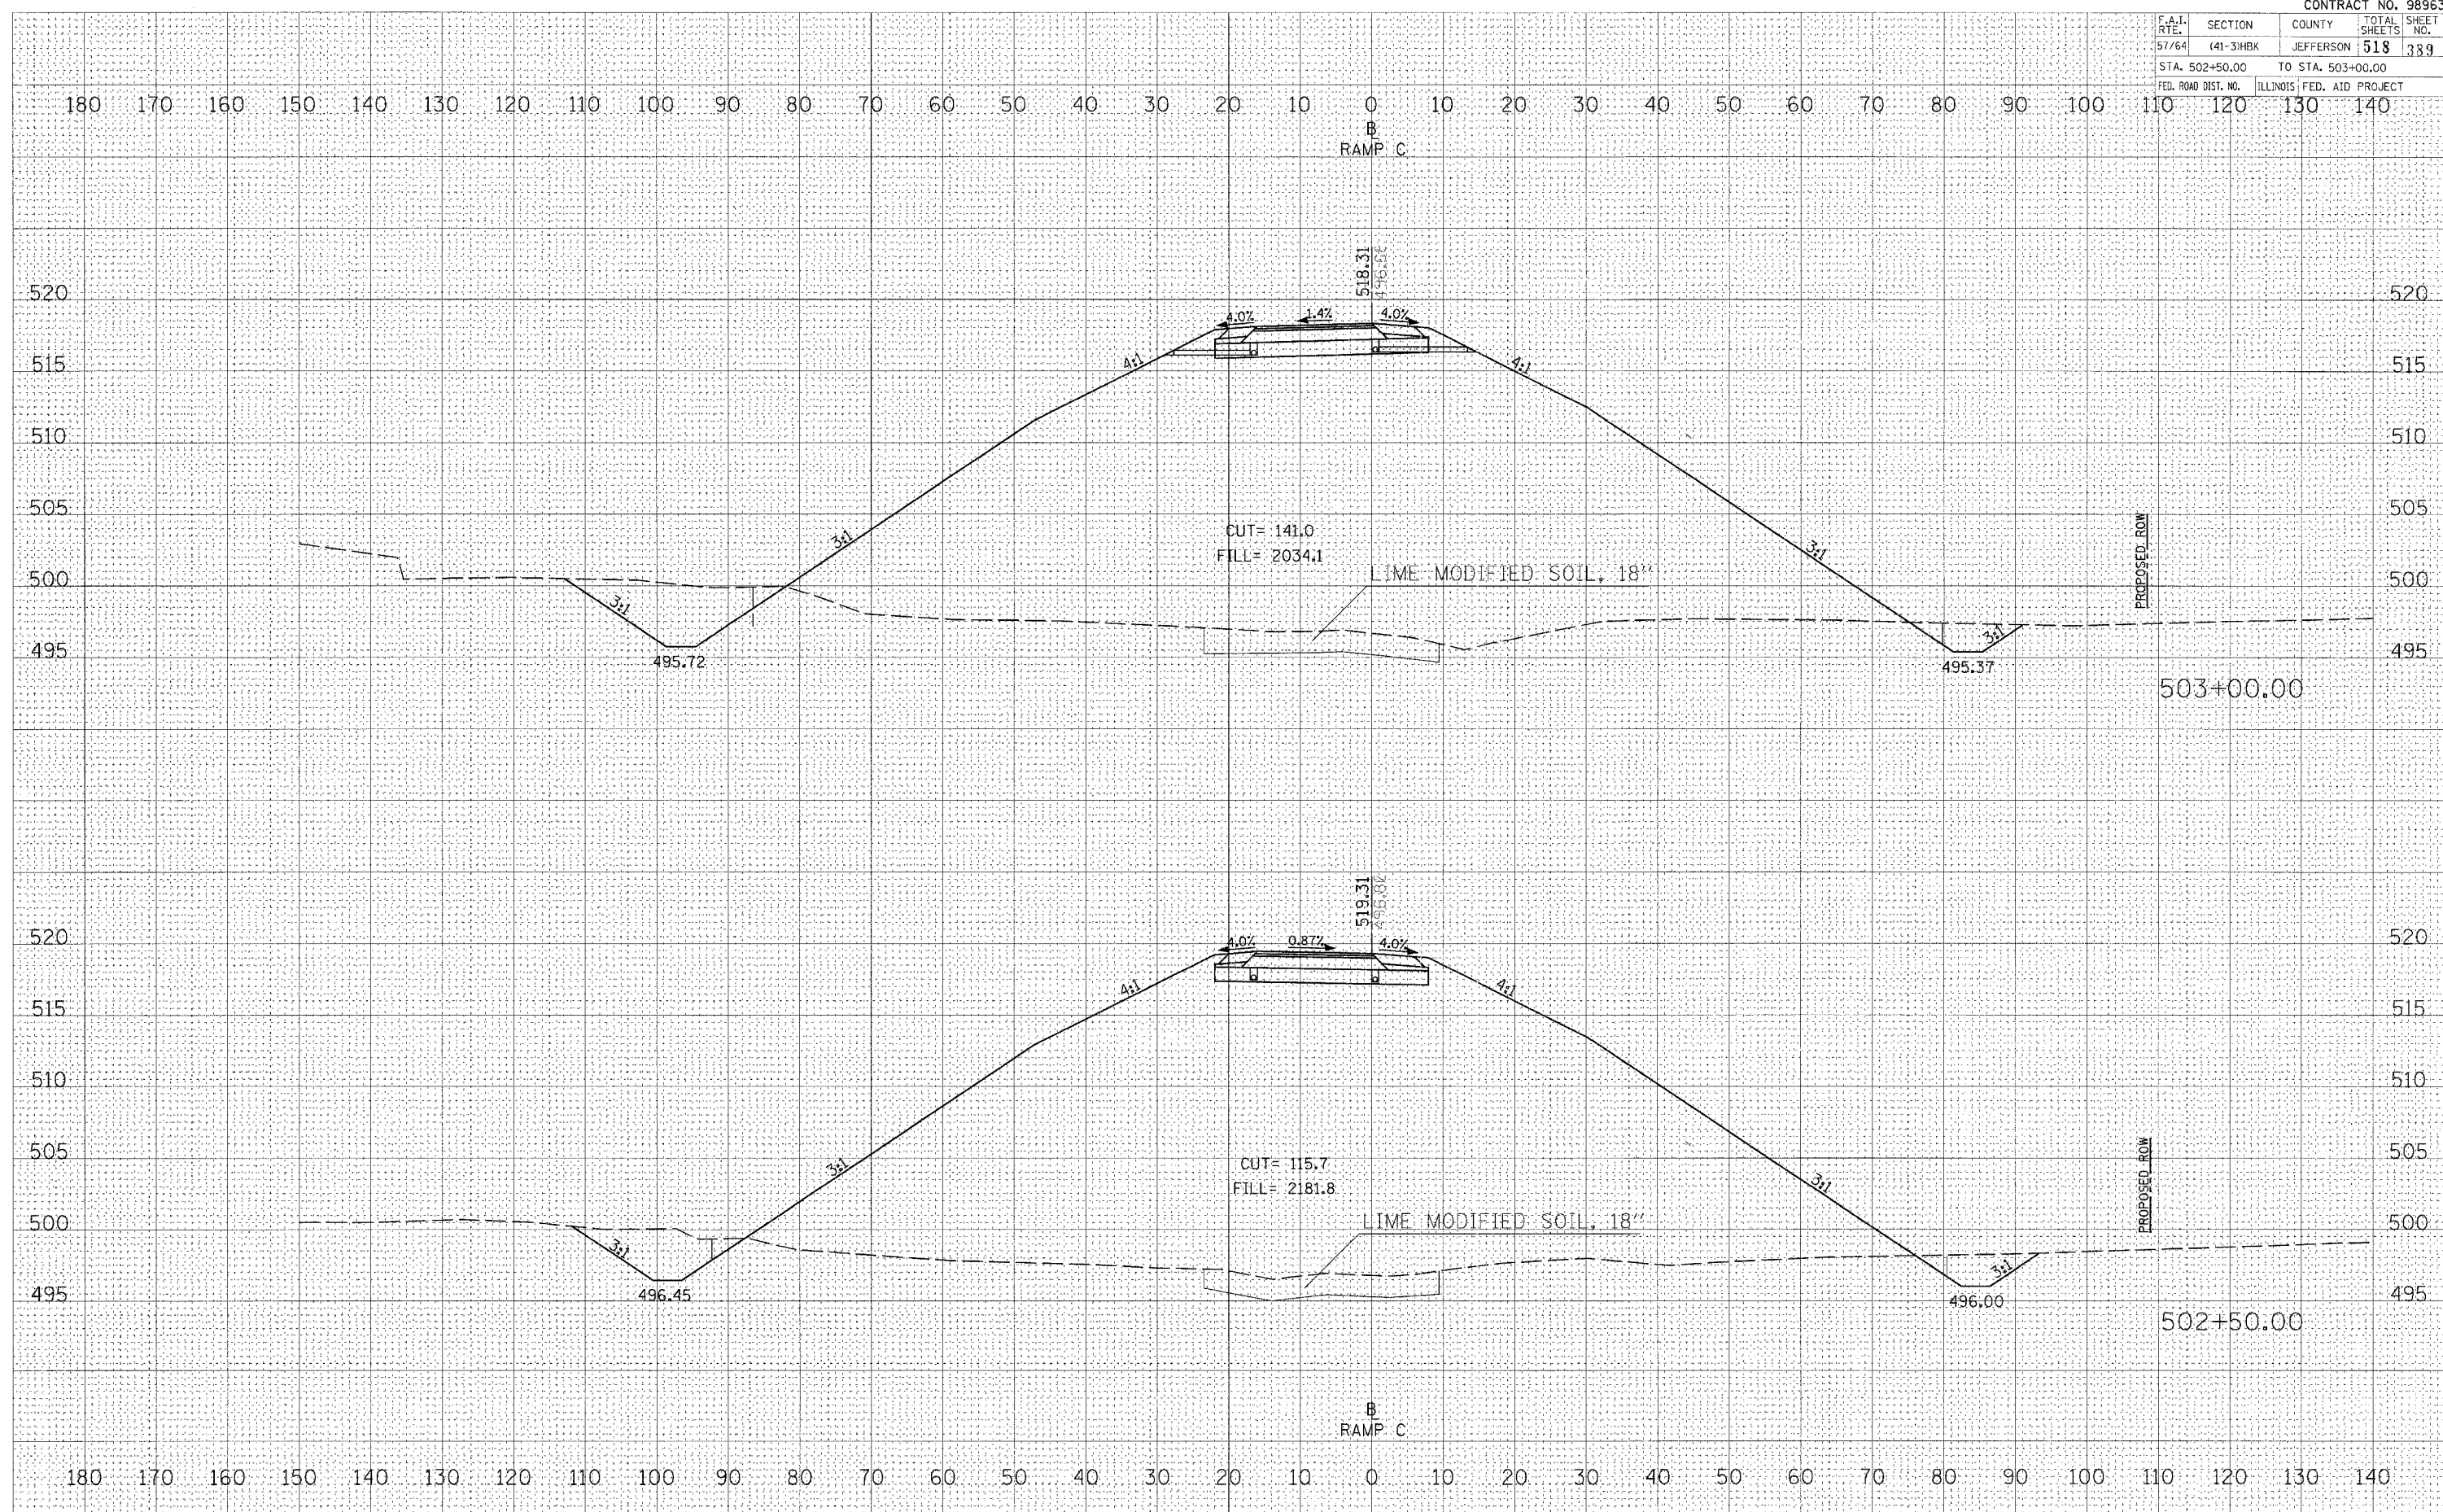

CROSS SECTIONS - PROPOSED RAMP C