


F.A.L. RTE.	SECTION	COUNTY	TOTAL SHEETS	SHEET NO.
57/64	(41-3)H&K	JEFFERSON	518	331
STA. 504+50.00		TO STA. 505+00.00		
FED. ROAD DIST. NO.		ILLINOIS FED. AID PROJECT		

DATE	
BY	
NO.	
FINAL SURVEY	
SHRIVED PLOTTED	
NOTE BOOK	
AREAS CHECKED	

DATE	
BY	
NO.	
ORIGINAL SURVEY	
SHRIVED PLOTTED	
NOTE BOOK	
AREAS CHECKED	

PLOT DATE = 05/20/07 11:45 AM
 FILE NAME = I:\98963\413\DOT RAMPS\PROPOSED\331.dwg
 PLOT SCALE = 1/8" = 100' / IN.
 USER NAME = kcc

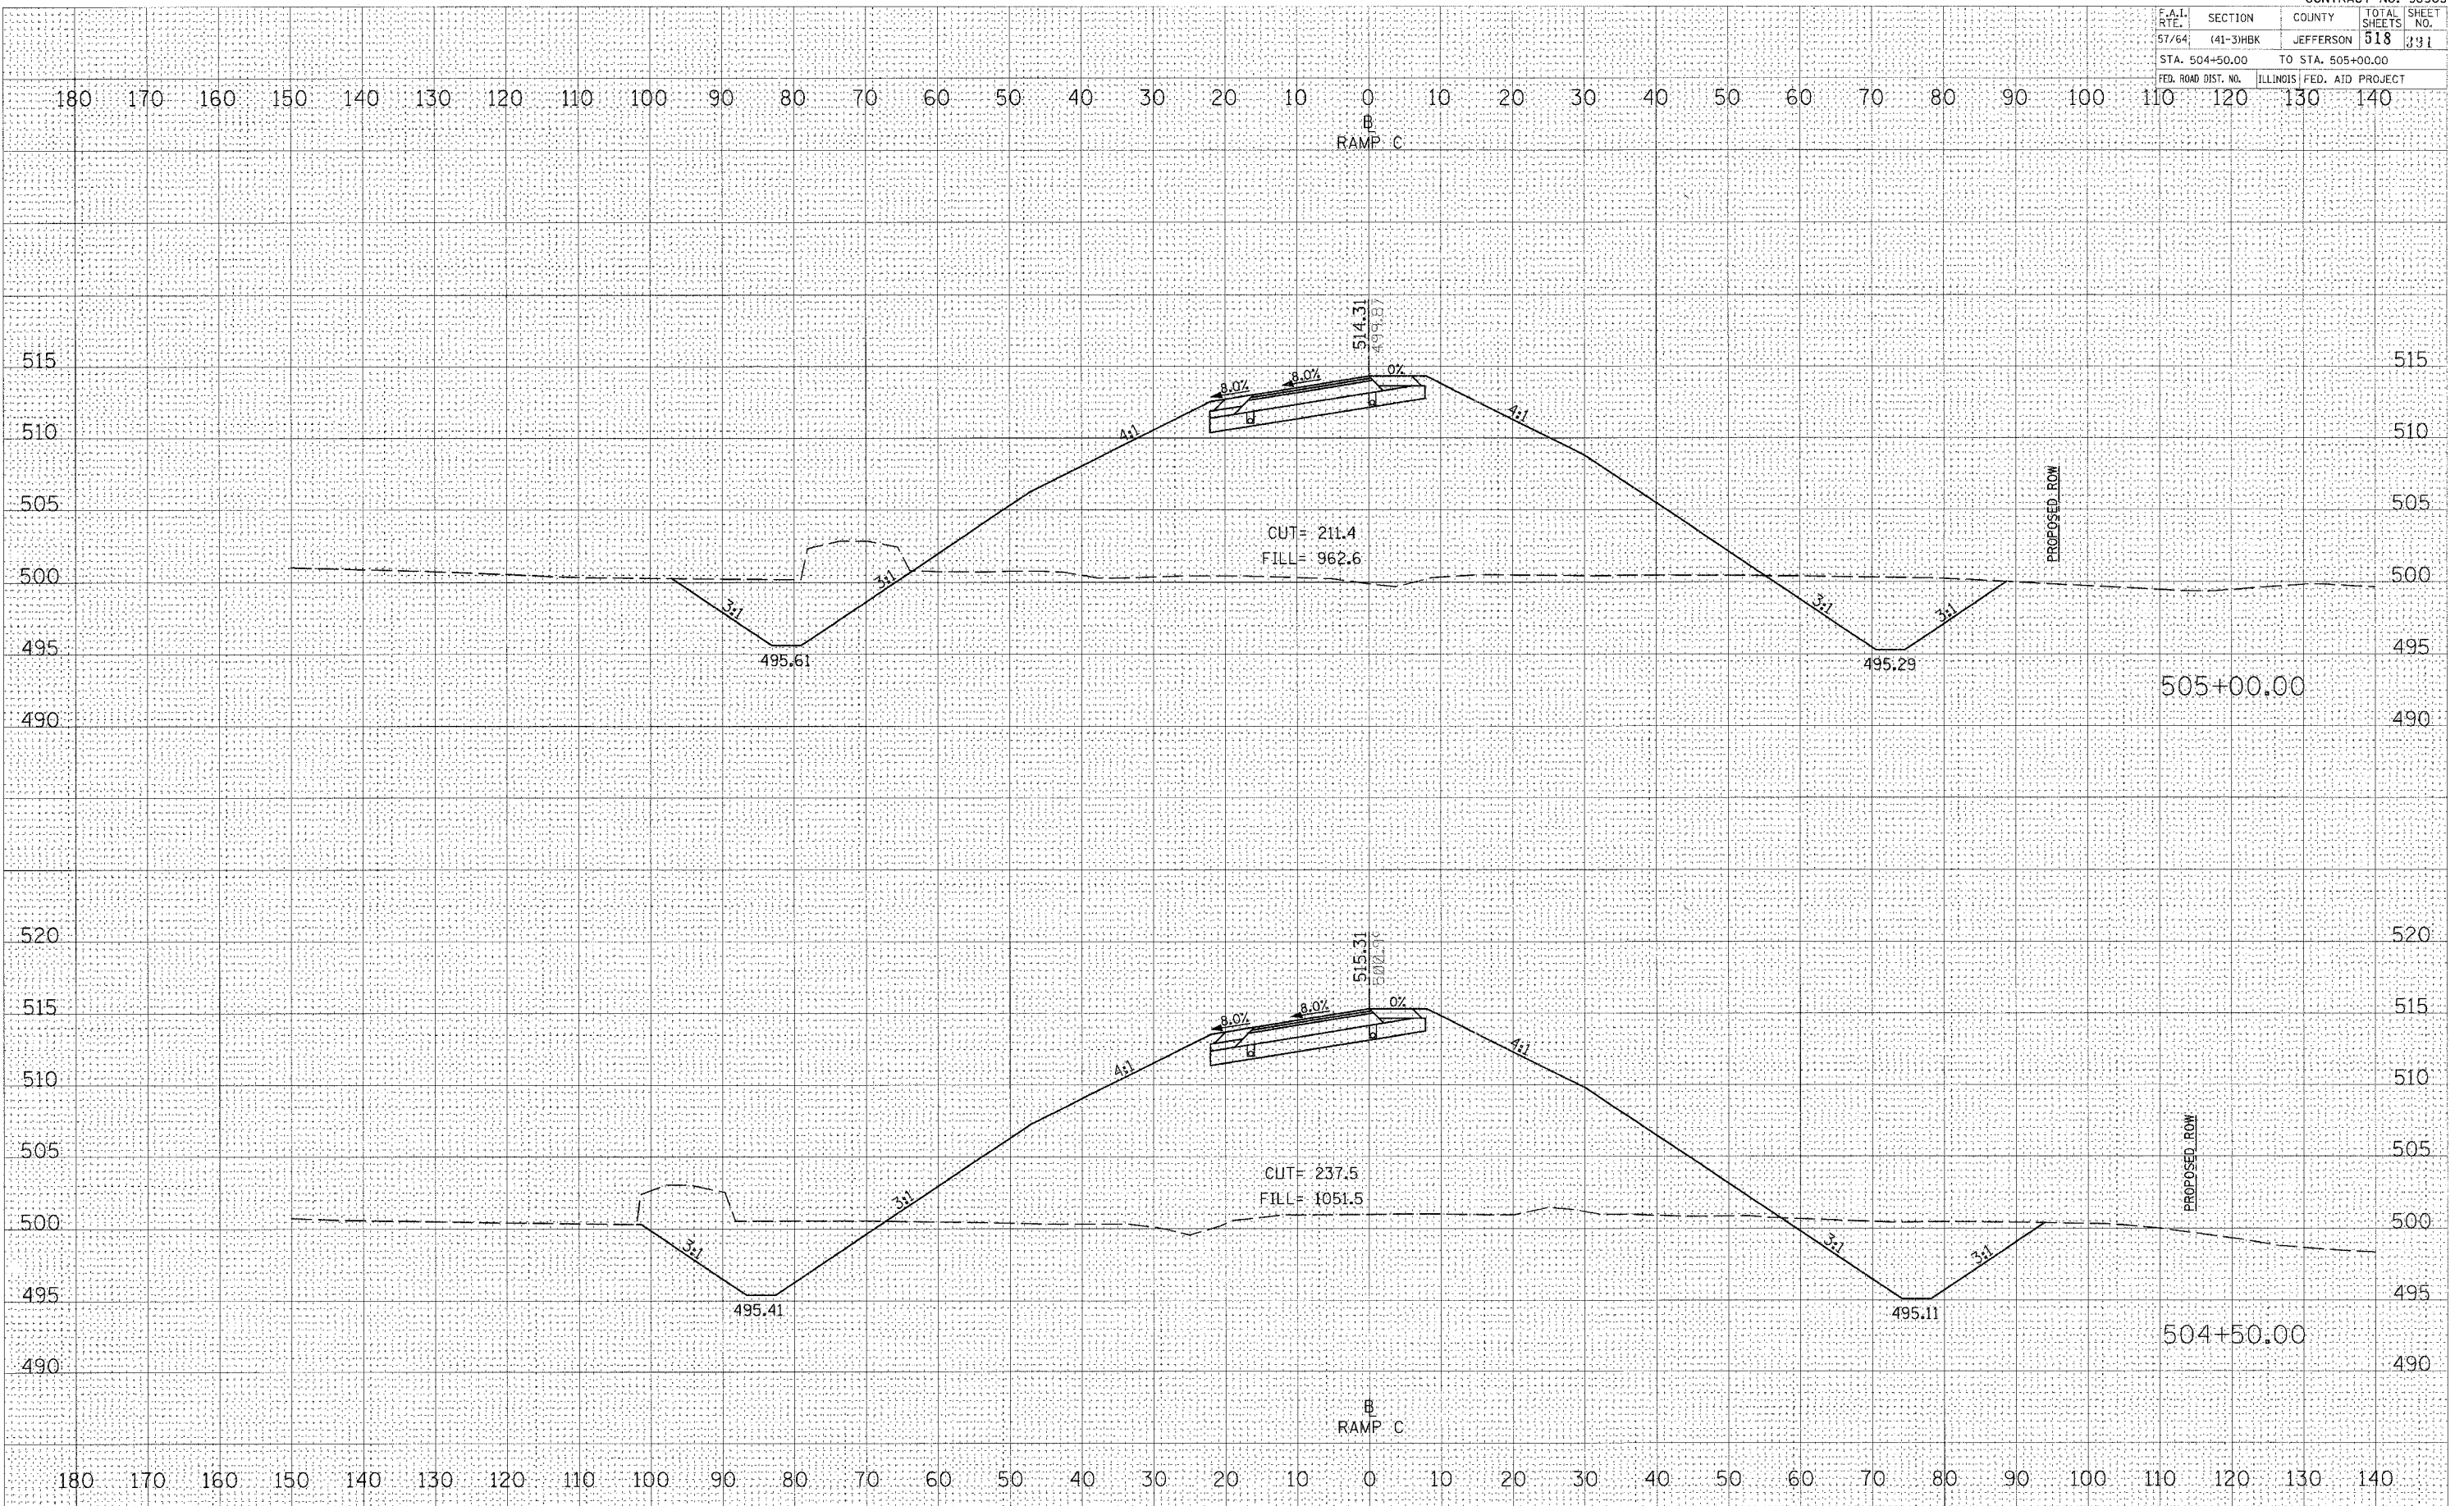

CROSS SECTIONS - PROPOSED RAMP C