


F.A.I. RTE.	SECTION	COUNTY	TOTAL SHEETS	SHEET NO.
57/64	(41-3)HBK	JEFFERSON	518	392
STA. 505+50.00		TO STA. 506+00.00		
FED. ROAD DIST. NO.		ILLINOIS FED. AID PROJECT		

DATE	
BY	
FINAL SURVEY	
NOTE BOOK	
NO.	
AREAS CHECKED	

DATE	
BY	
ORIGINAL SURVEY	
NO.	
AREAS CHECKED	

PLOT DATE = 02/23/2007 11:48 AM  
 FILE NAME = I:\18\job\08\2011a\1DOT RAMP C\Proposed\11DOT RAMP C.dwg  
 PLOT SCALE = 1/8" = 100'  
 USER NAME = KAS

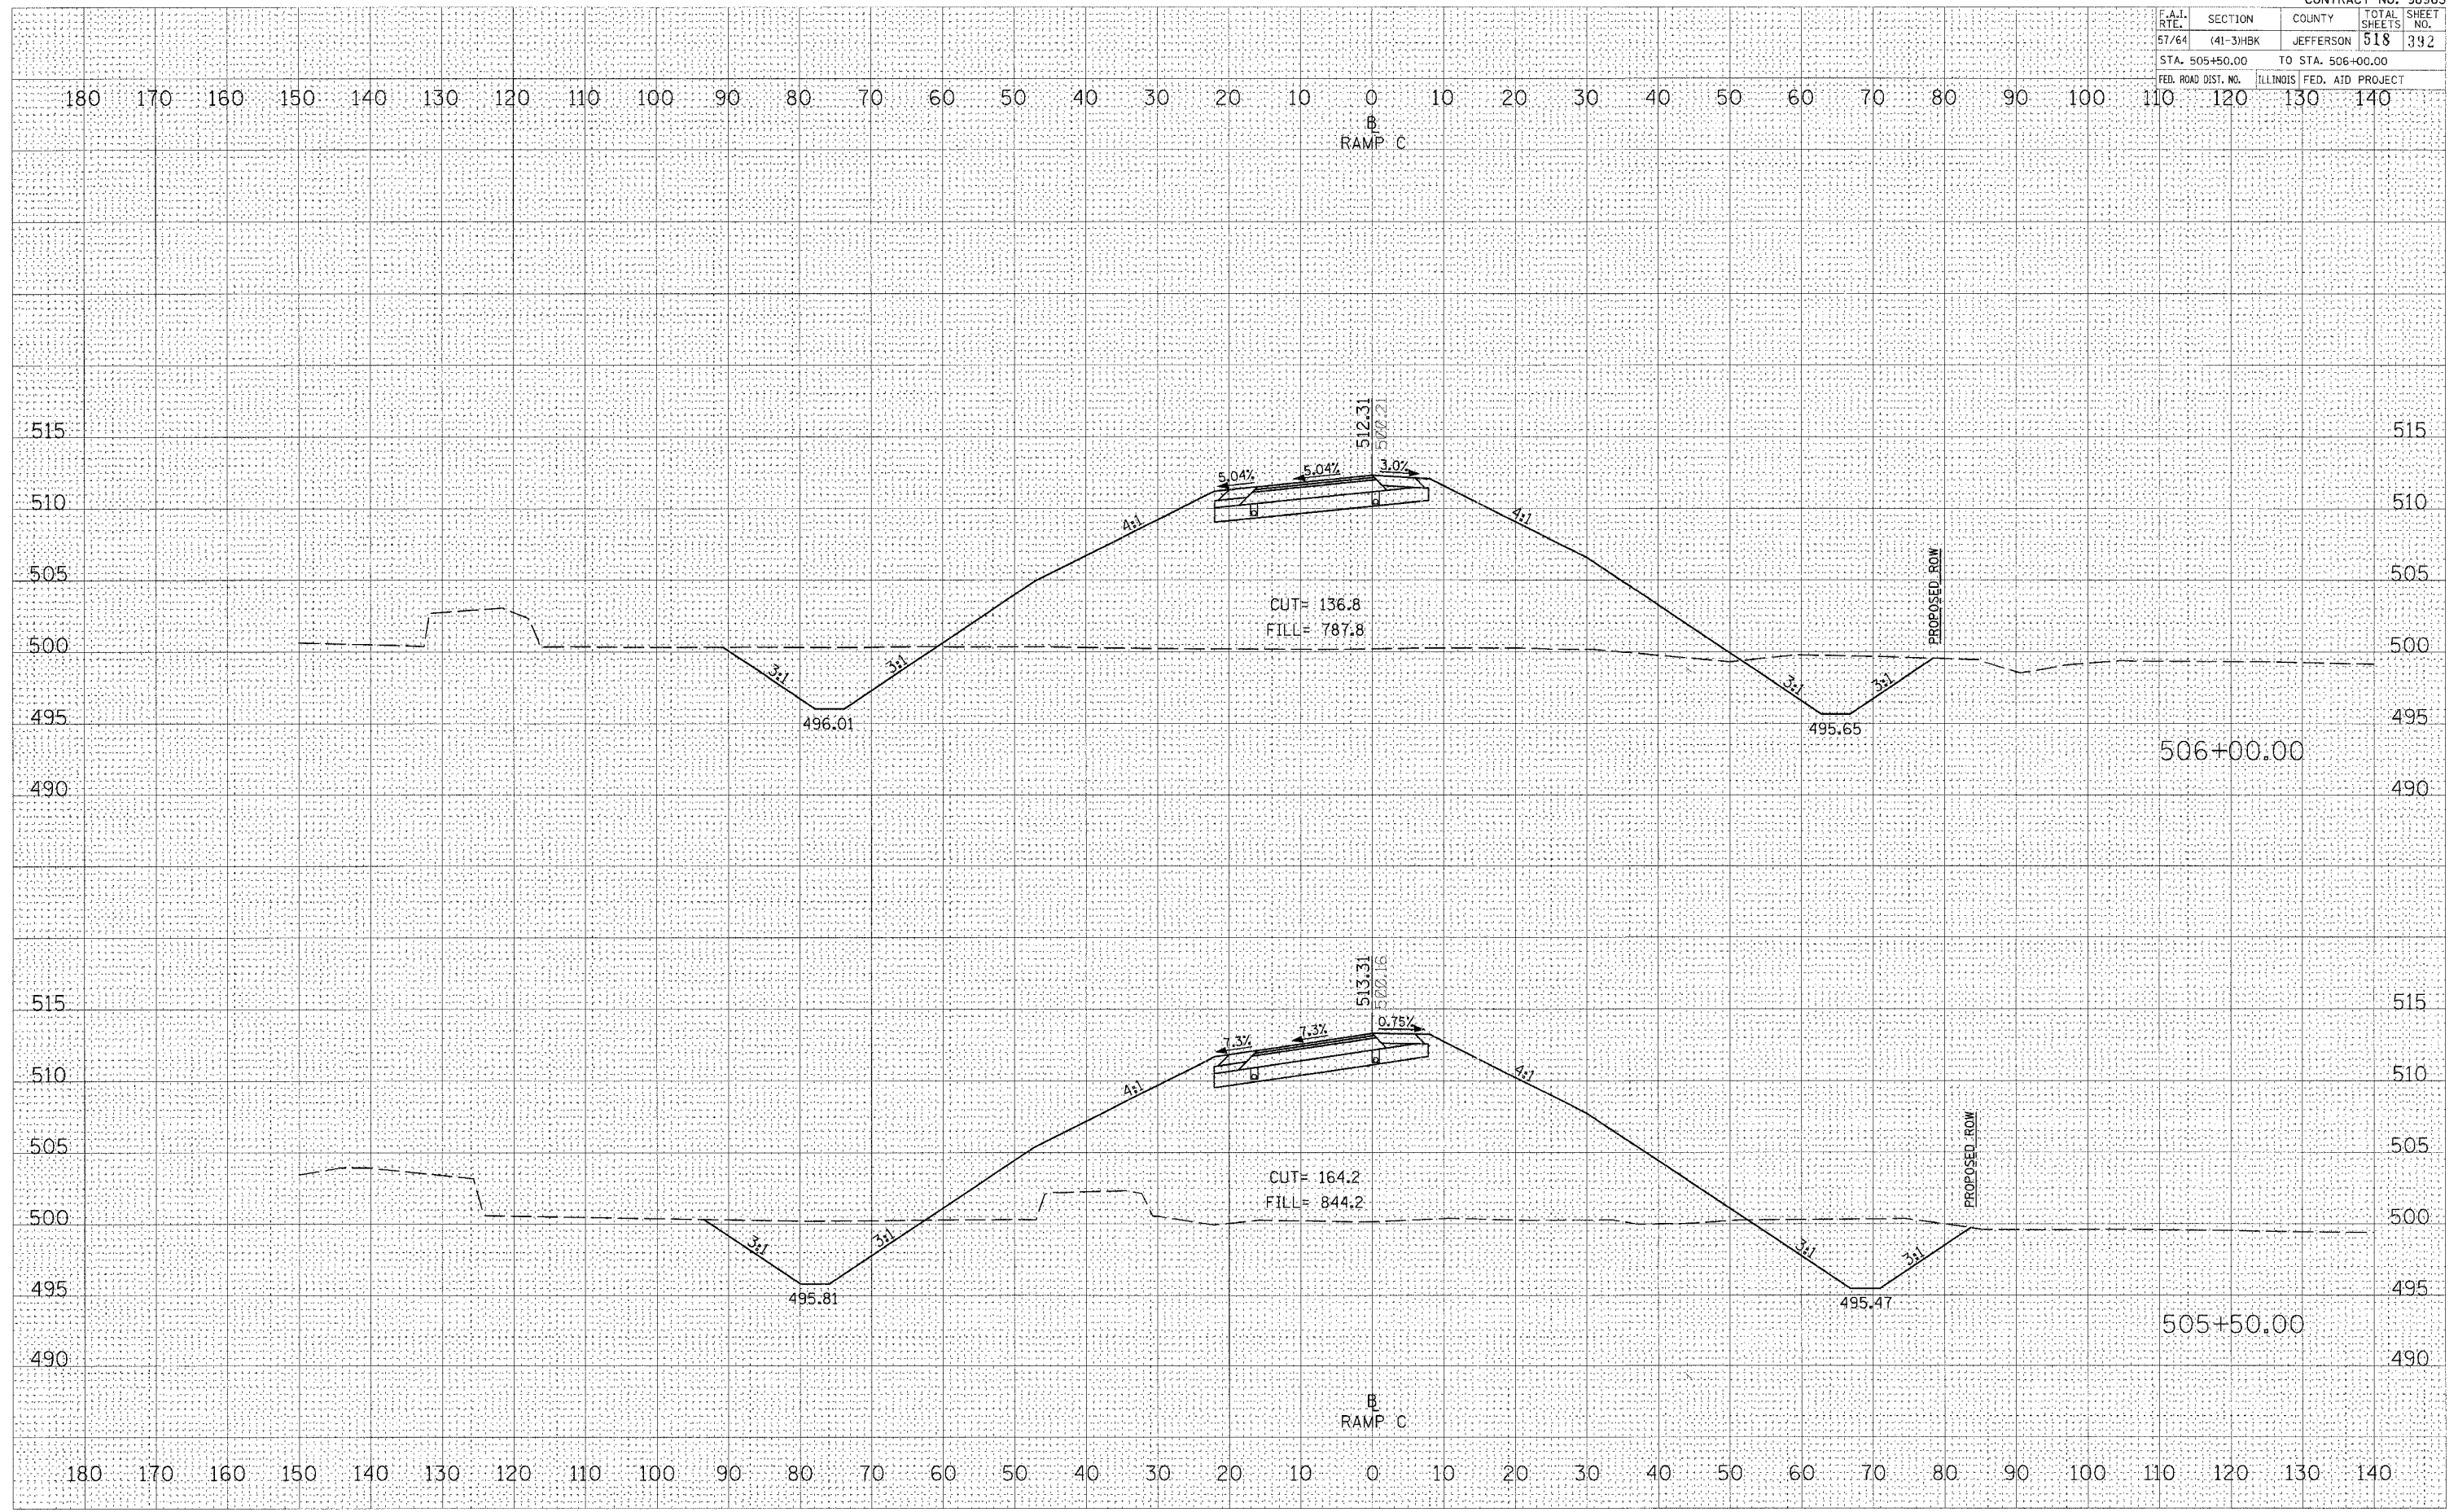

**CROSS SECTIONS - PROPOSED RAMP C**