


F.A.L. RTE.	SECTION	COUNTY	TOTAL SHEETS	SHEET NO.
57/64	(41-3)HBK	JEFFERSON	518	333
STA. 506+50.00		TO STA. 507+00.00		
FED. ROAD DIST. NO.	ILLINOIS FED. AID PROJECT			

DATE	
BY	
FINAL SURVEY	
PLOTTED	
NOTE BOOK	
AREAS CHECKED	
NO.	

DATE	
BY	
ORIGINAL SURVEY	
PLOTTED	
NOTE BOOK	
AREAS CHECKED	
NO.	

PLOT DATE = 07/25/2007 11:45 AM
 FILE NAME = I:\08_0808\980808\DOT RAMP C\980808.DWG
 PLOT SCALE = 1/8" = 10'-0"
 USER NAME = KST

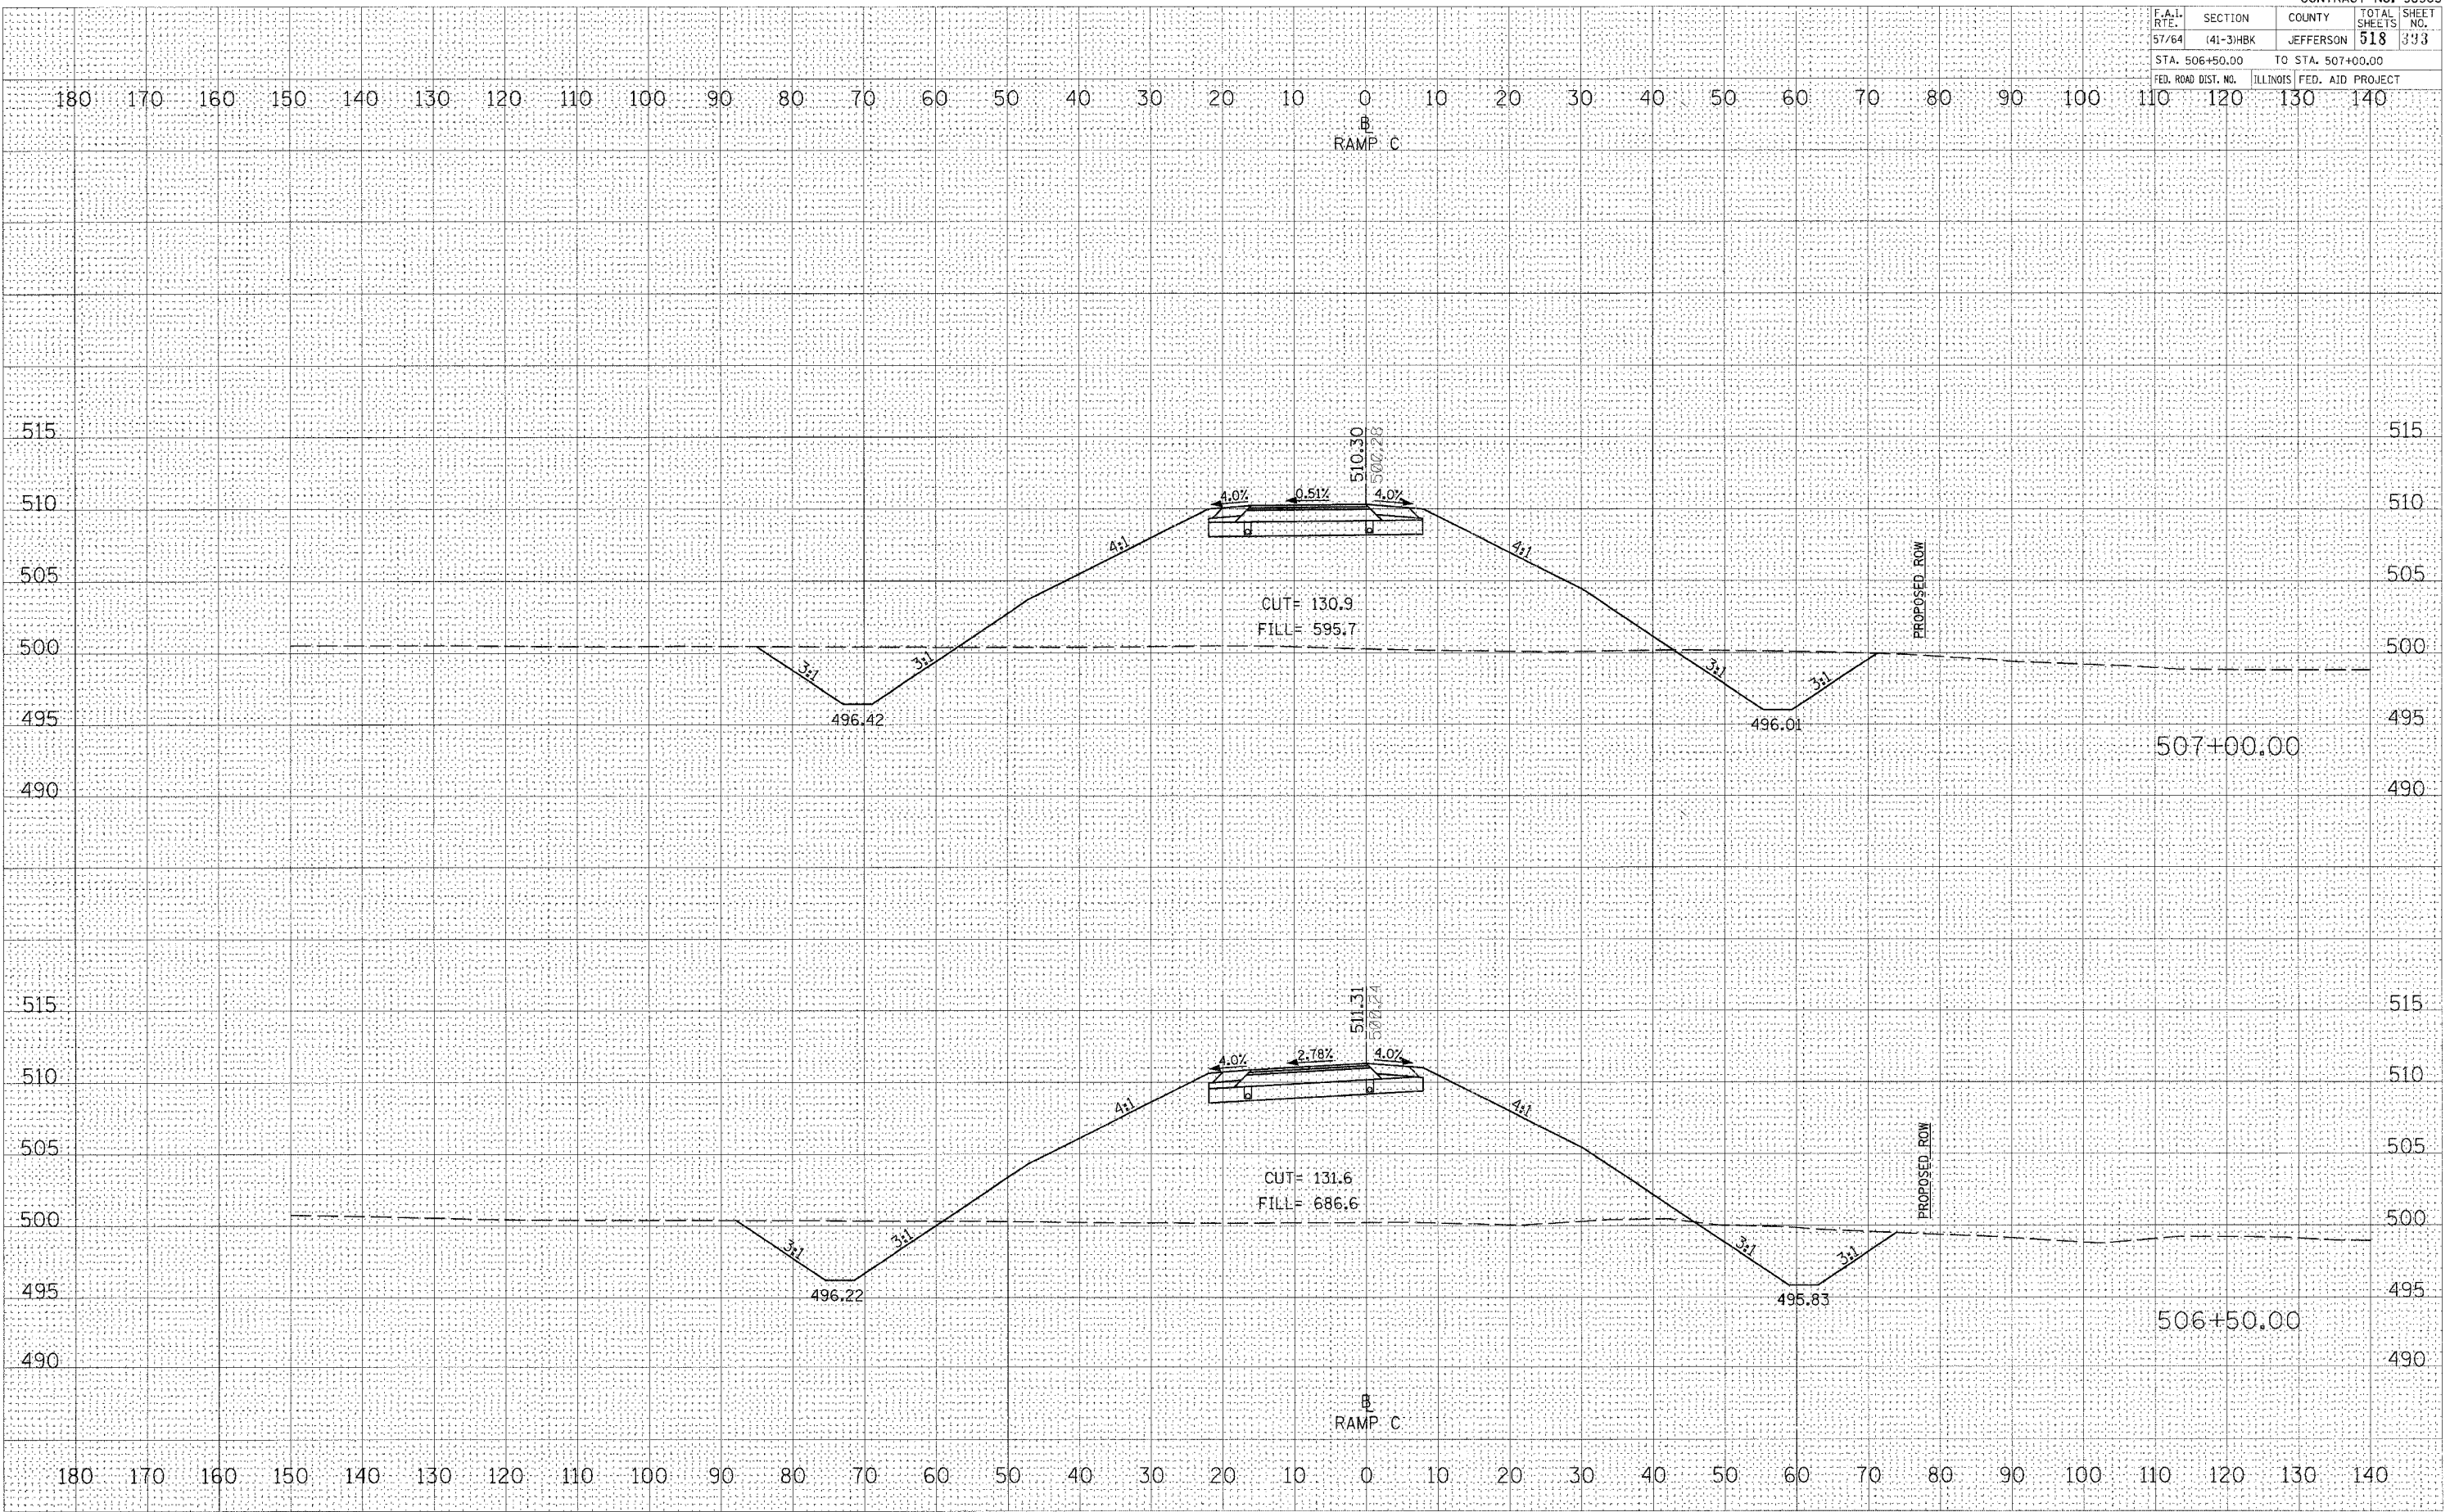

CROSS SECTIONS - PROPOSED RAMP C