


F.A.I. RTE.	SECTION	COUNTY	TOTAL SHEETS	SHEET NO.
57/64	(41-3)HBK	JEFFERSON	518	394
STA. 507+50.00		TO STA. 508+50.00		
FED. ROAD DIST. NO.		ILLINOIS FED. AID PROJECT		

DATE	
BY	
FINAL SURVEY	
NOTED BOOK	
TEMPLATE	
AREAS	
PLEASE CHECKED	
NO.	

DATE	
BY	
ORIGINAL SURVEY	
NOTED BOOK	
TEMPLATE	
AREAS	
PLEASE CHECKED	
NO.	

PLOT DATE = 03/22/2007 11:48 AM  
 FILE NAME = I:\18 jobs\98963\98963\1801 RAMP C\1801 RAMP C.dwg  
 PLOT SCALE = 1"=40' / IN.  
 USER NAME = KAT

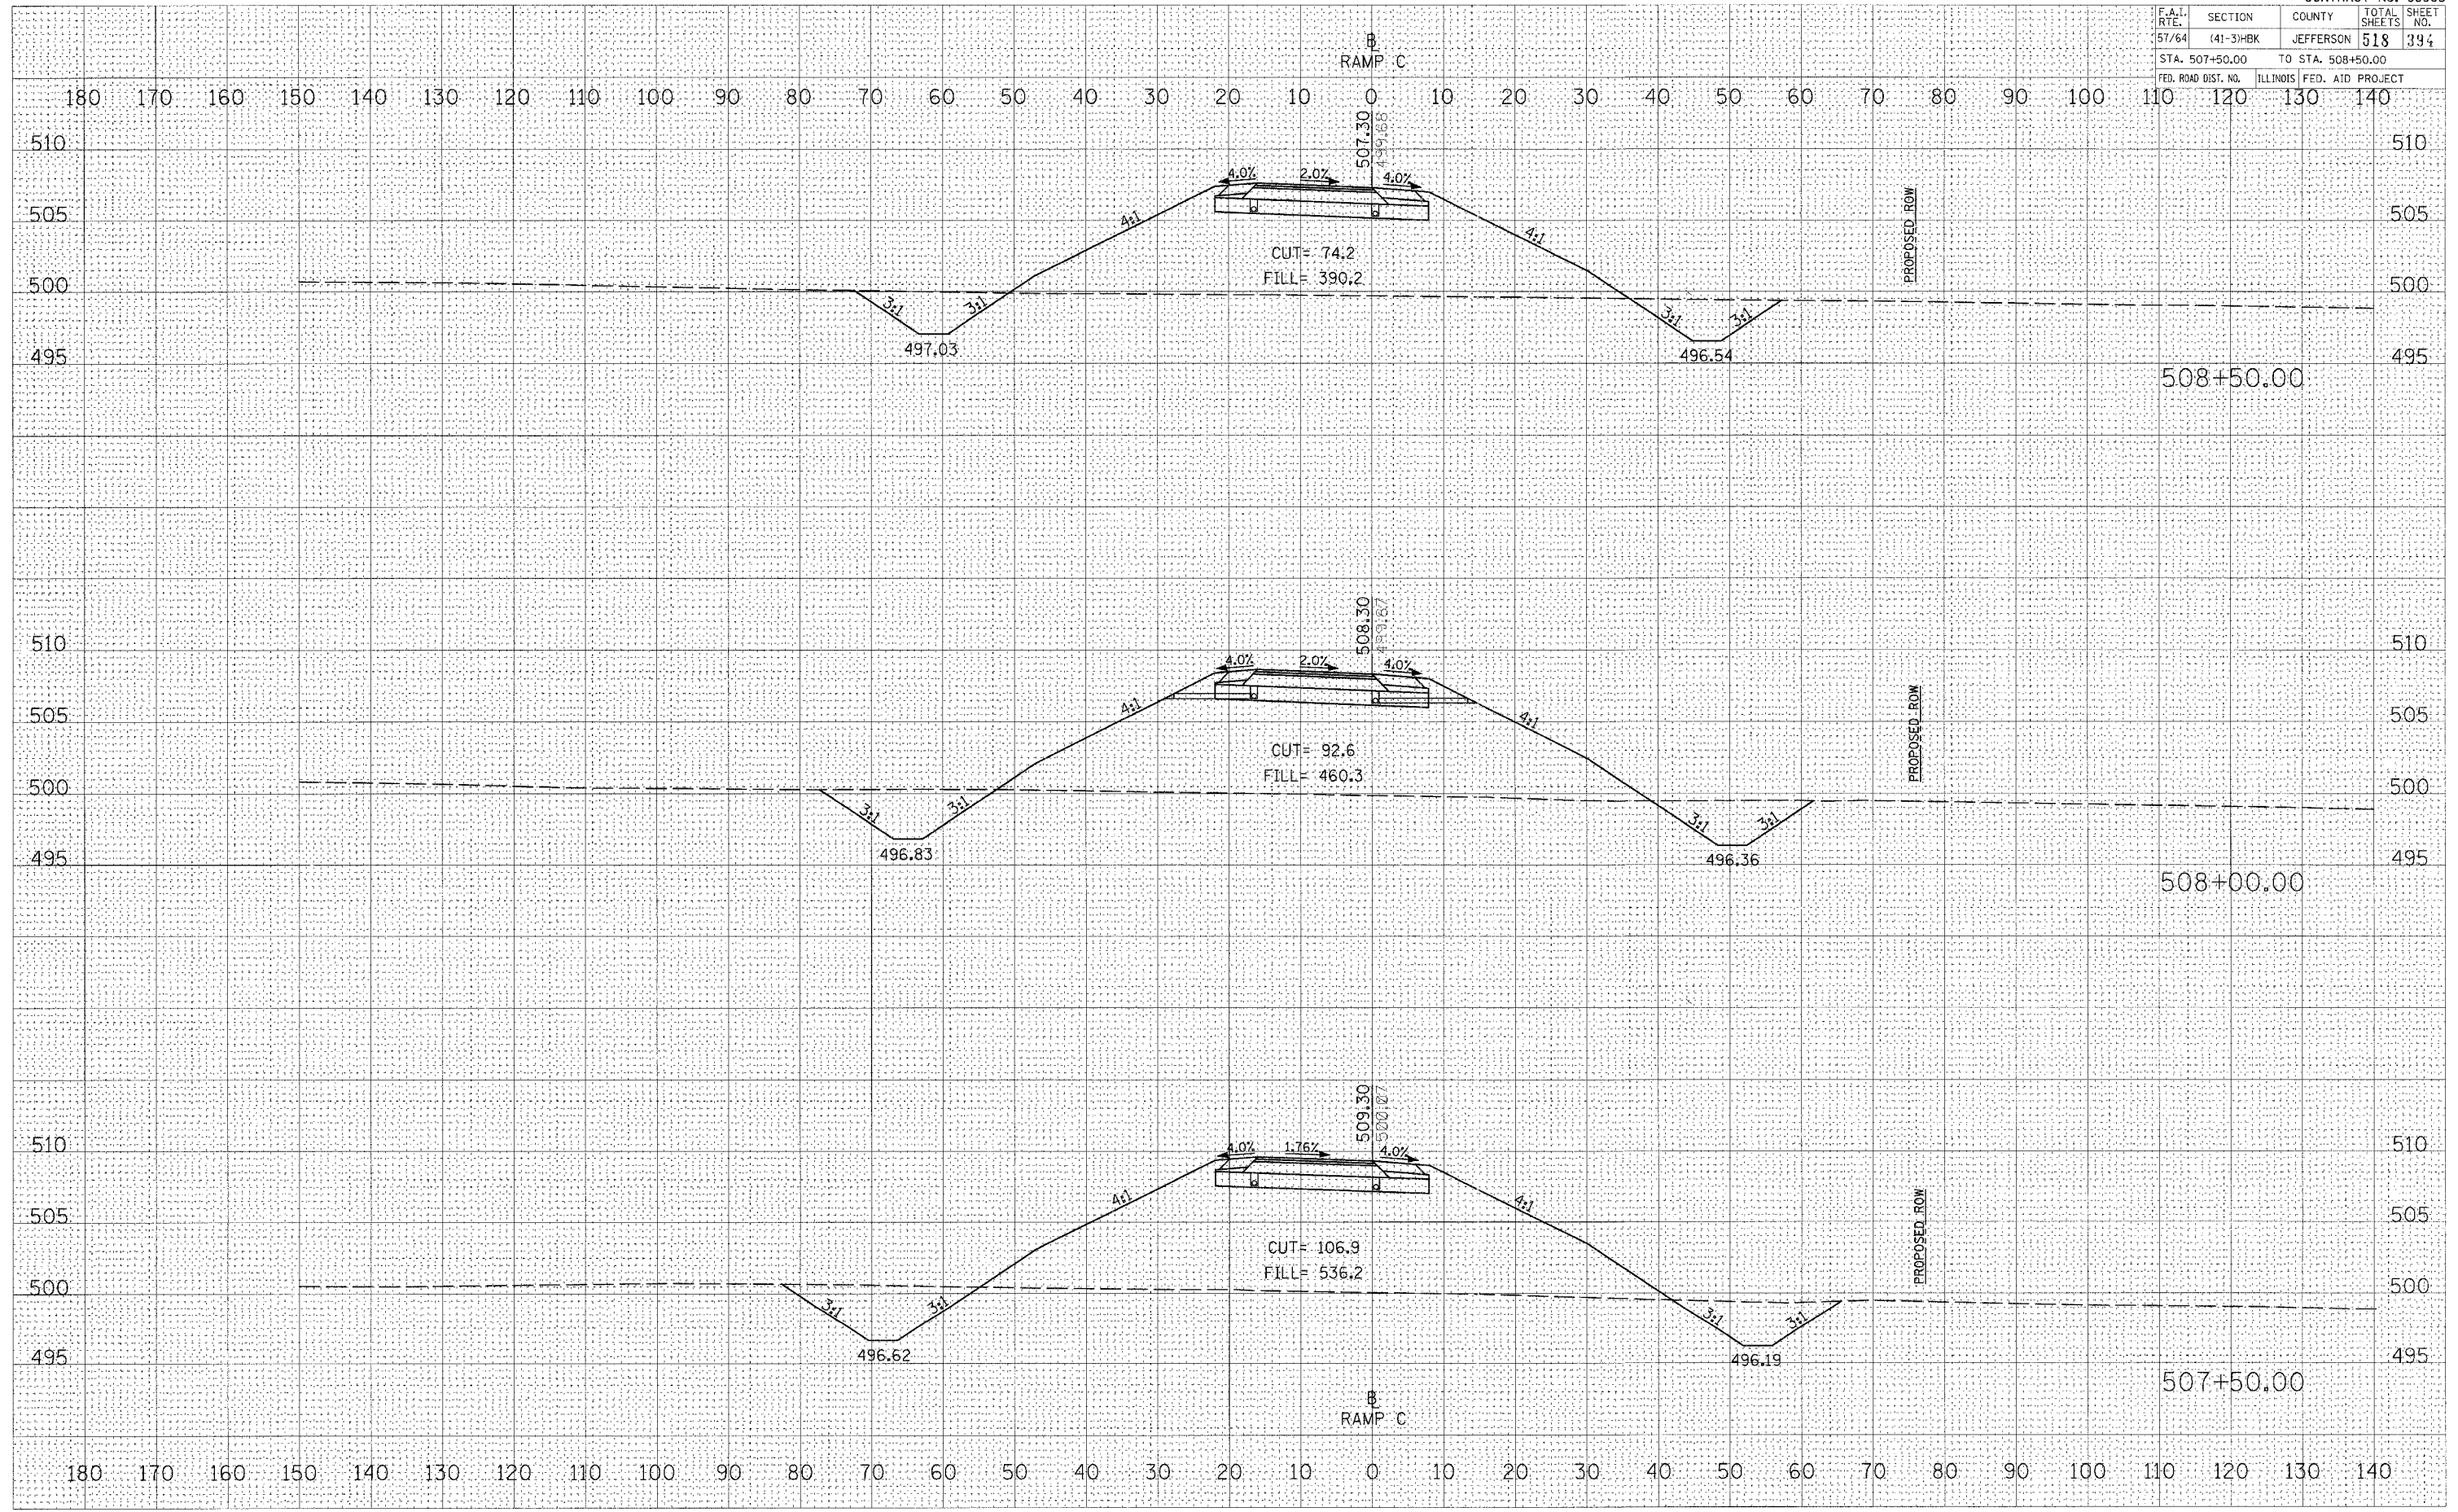

CROSS SECTIONS - PROPOSED RAMP C